
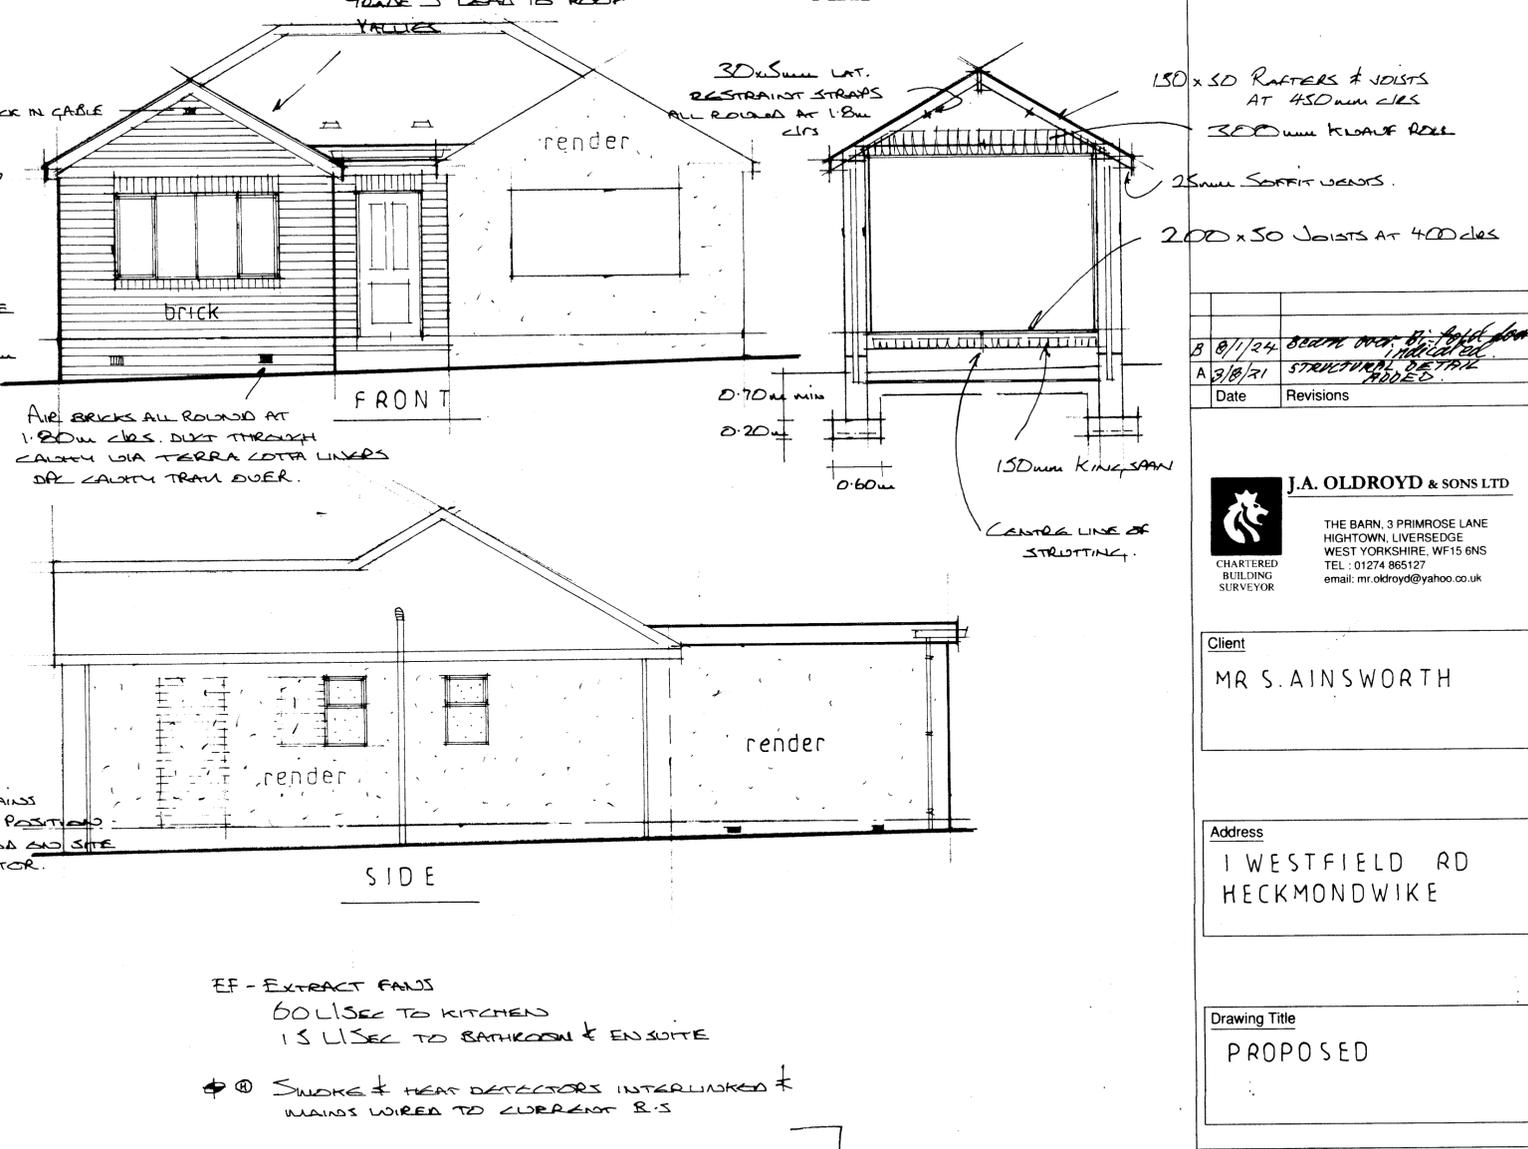
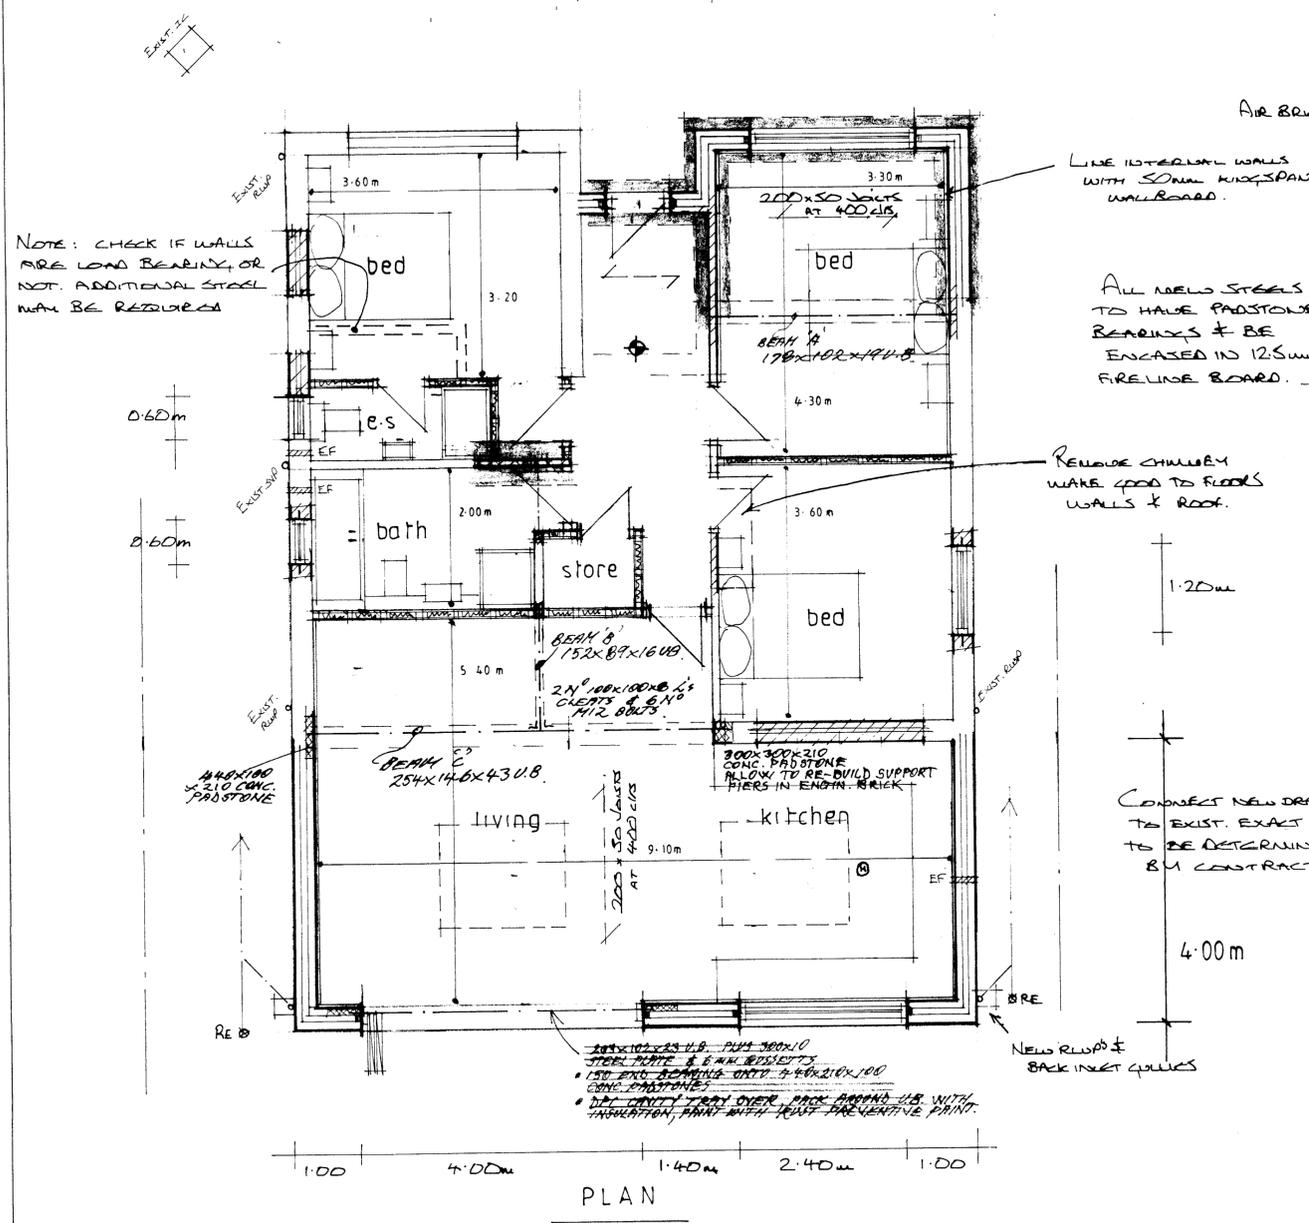


Notes :-  
 - ALL DIMENSIONS MUST BE CHECKED ON SITE PRIOR TO WORKS STARTING.  
 - DO NOT SCALE.  
 - THIS DRAWING AND DESIGN REMAINS THE COPYRIGHT OF J.A. OLDROYD M.R.I.C.S. AND MAY NOT BE REPRODUCED WITHOUT PERMISSION.  
 - ALL WORKS MUST BE CARRIED OUT IN ACCORDANCE WITH CURRENT BUILDING REGULATIONS, CODES OF PRACTICE, AND PLANNING OFFICERS REQUIREMENTS.  
 - ALL MATERIALS MUST COMPLY WITH CURRENT BRITISH STANDARDS IN SITUATION USED.  
 - THIS IS A NOTIFIABLE PROJECT UNDER THE CONSTRUCTION & DESIGN REGULATIONS 2007. THE DEVELOPER MUST BY LAW INFORM THE LOCAL HEALTH & SAFETY EXECUTIVE AND ALSO OBTAIN THE SERVICES OF A C.D.M. CO-ORDINATOR.

Party Walls  
 The Party Wall Act 1996 came into effect on 1st July 1997. If someone is planning to carry out building work which involves work on an existing wall shared with another property, or new building on the boundary with a neighbouring property, or excavating near a neighbouring building, they should find out whether that work falls within the scope of the Act. If it does, they must serve the statutory notice on all affected owners. The government has produced an explanatory leaflet which is available from planning services.

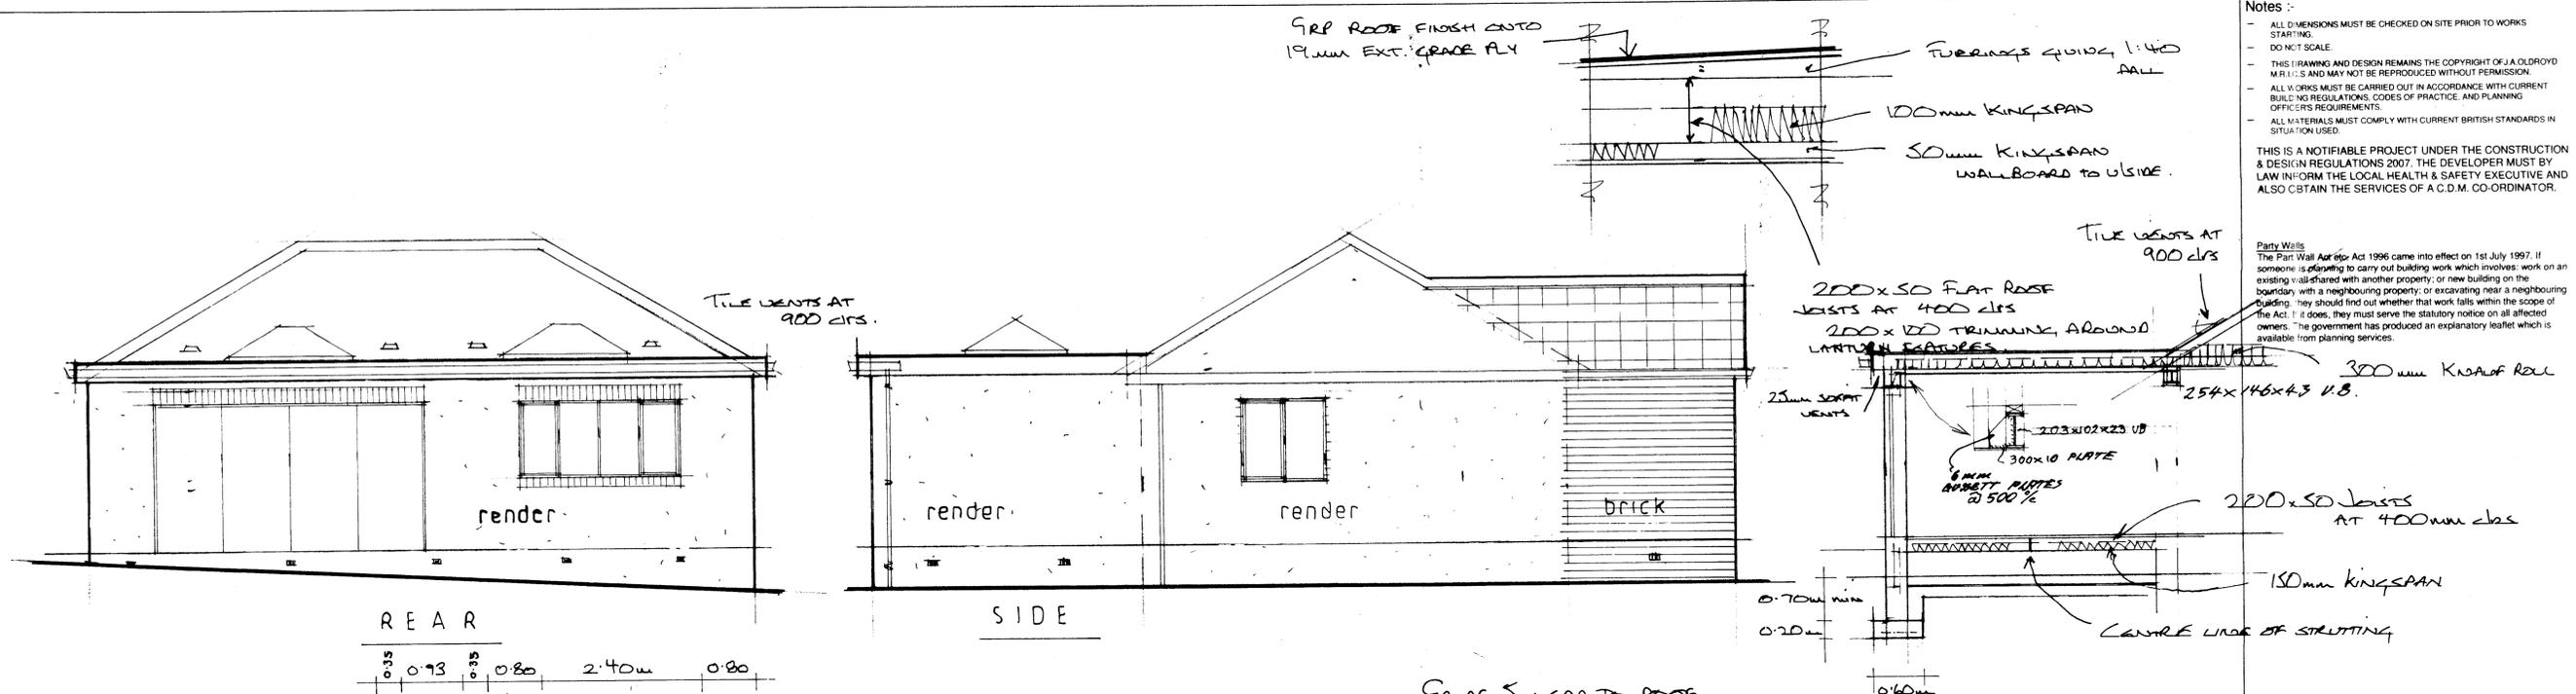

Date	Revisions
B 8/1/24	BEAM OVER 8:10
A 9/8/21	STRUCTURAL DETAIL ADDED.

**J.A. OLDROYD & SONS LTD**  
  
 CHARTERED BUILDING SURVEYOR  
 THE BARN, 3 PRIMROSE LANE  
 HIGHTOWN, LIVEREDGE  
 WEST YORKSHIRE, WF15 6NS  
 TEL: 01274 865127  
 email: mr.oldroyd@yahoo.co.uk

Client  
**MR S. AINSWORTH**

Address  
**1 WESTFIELD RD  
 HECKMONDWIKE**

Drawing Title  
**PROPOSED**

scale	1:50
date	MAY '23
drawn by	
Drg No	23/70
Rev	3

NOTE: EXTENSIONS PASSED UNDER REF 2023/91539

EF - EXTRACT FAN  
 60 L/SEC TO KITCHEN  
 15 L/SEC TO BATHROOM & ENSUITE  
 SMOKE & HEAT DETECTORS INTERLINKED & MAINS WIRED TO CURRENT R.S