
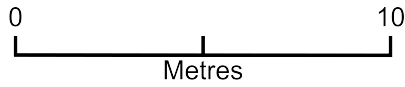


28 Thorpes Crescent

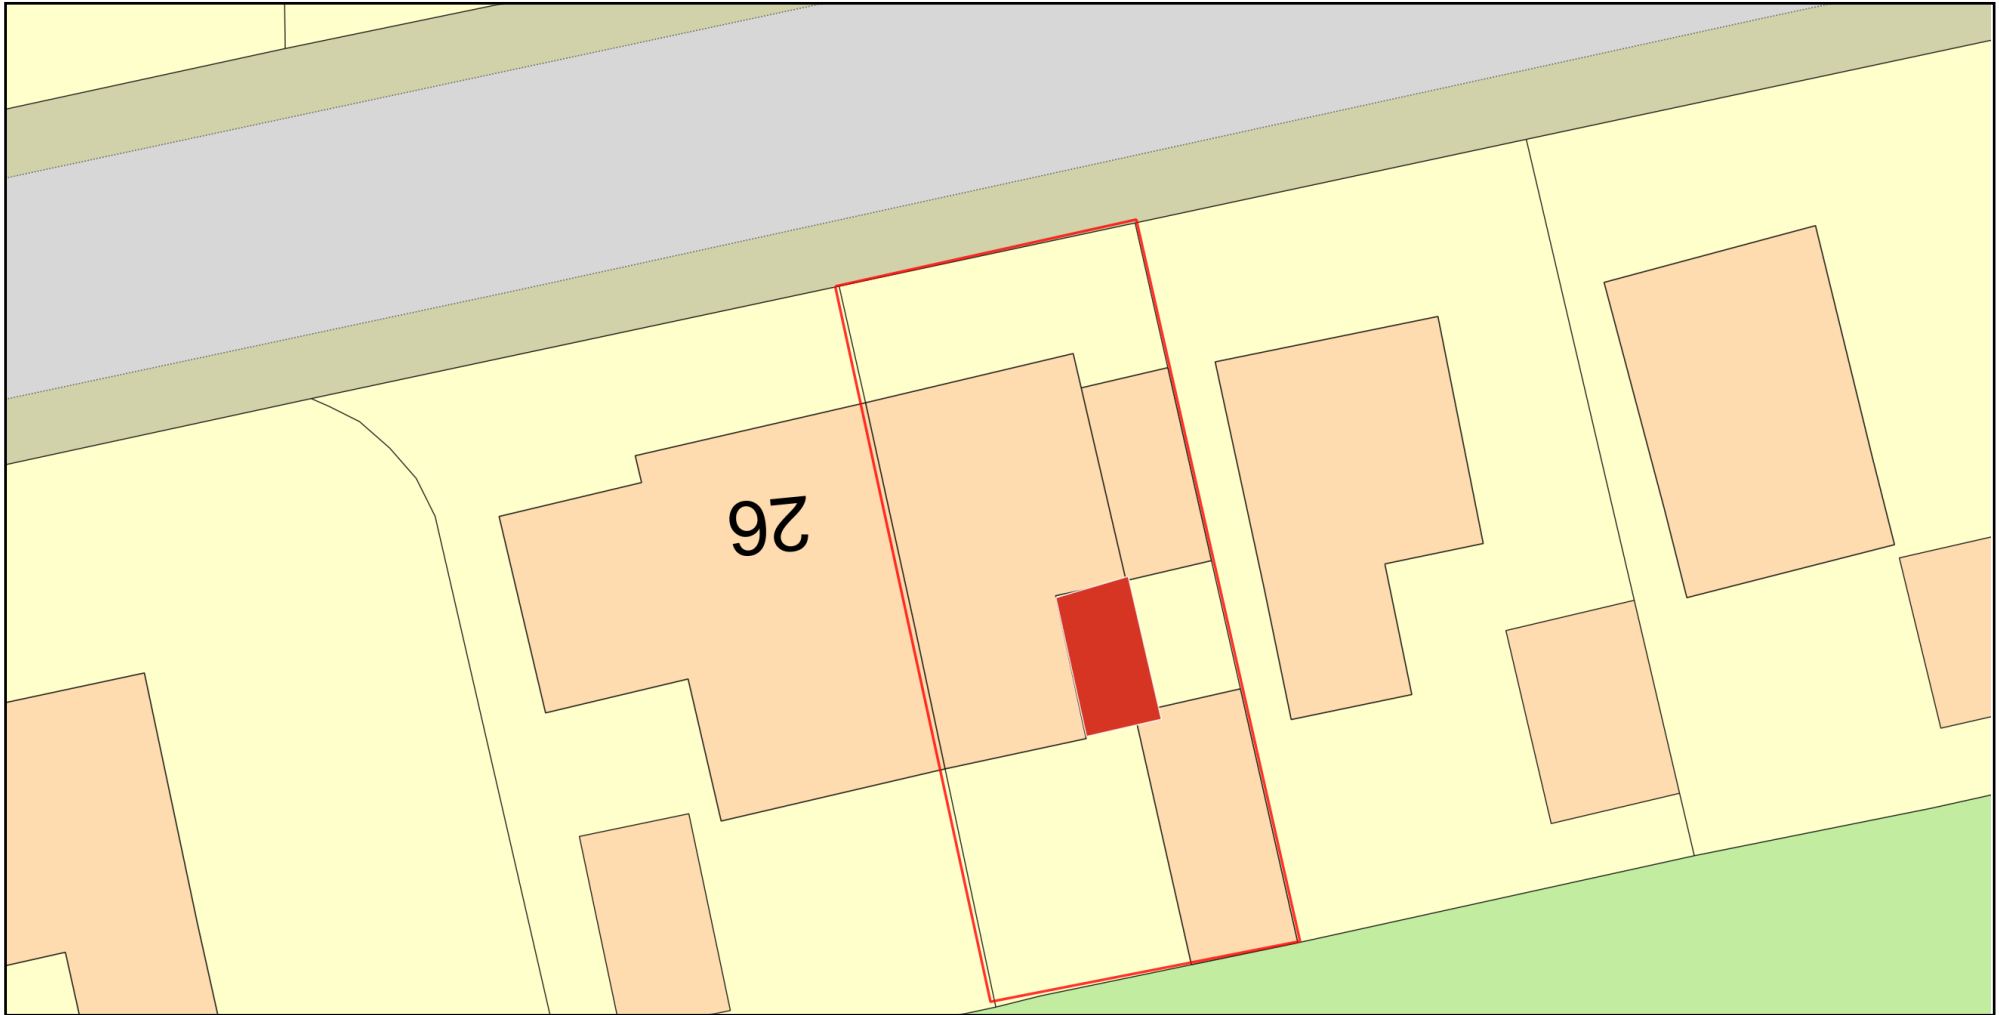

Plan Produced for: **Jamie and Jodie Simpson**

Date Produced: 28 Apr 2024

Plan Reference Number: TQRQM24119194103211

Scale: 1:200 @ A4

© Crown copyright and database rights 2023 OS 100042766

