



# RAD


Consultant  
Address  
Address  
Phone  
Fax  
e-mail

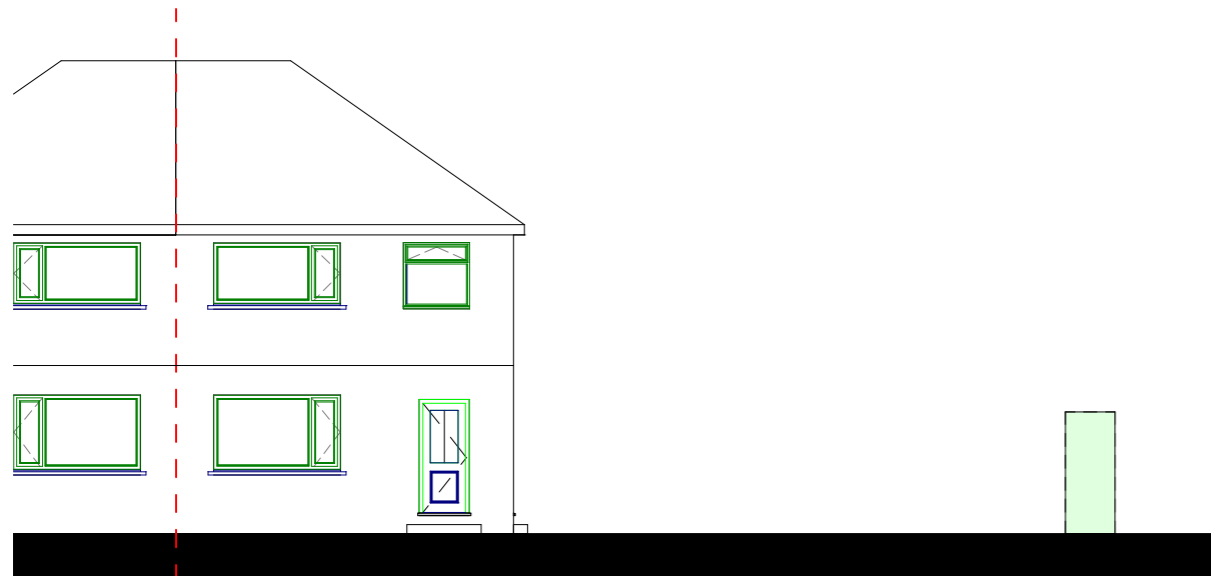

Existing North Facing Elevation (Front)

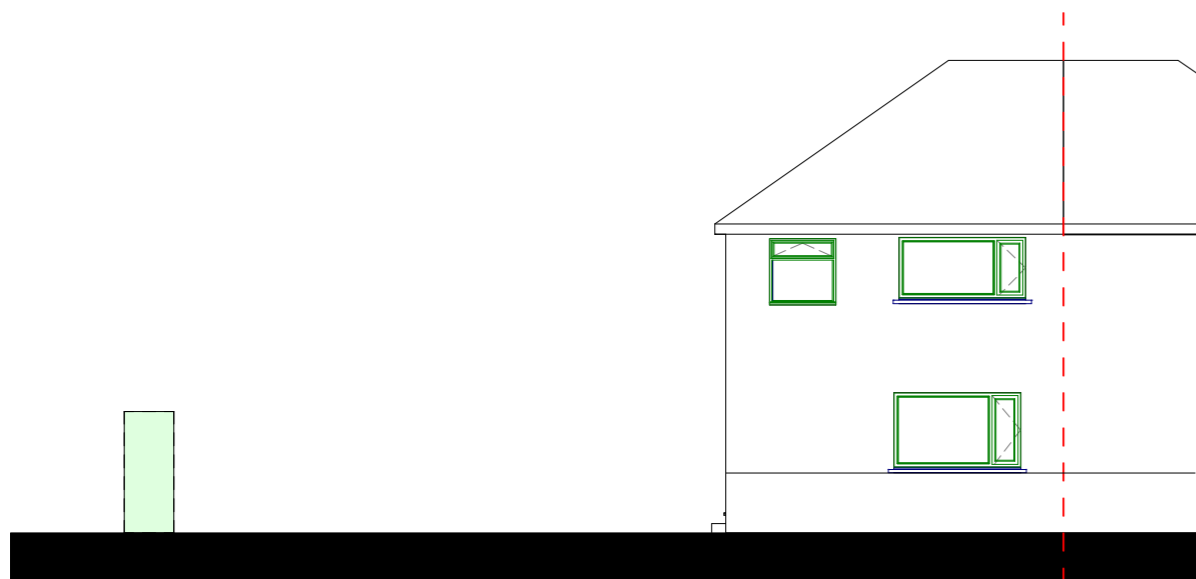

Existing South Facing Elevation (Back)

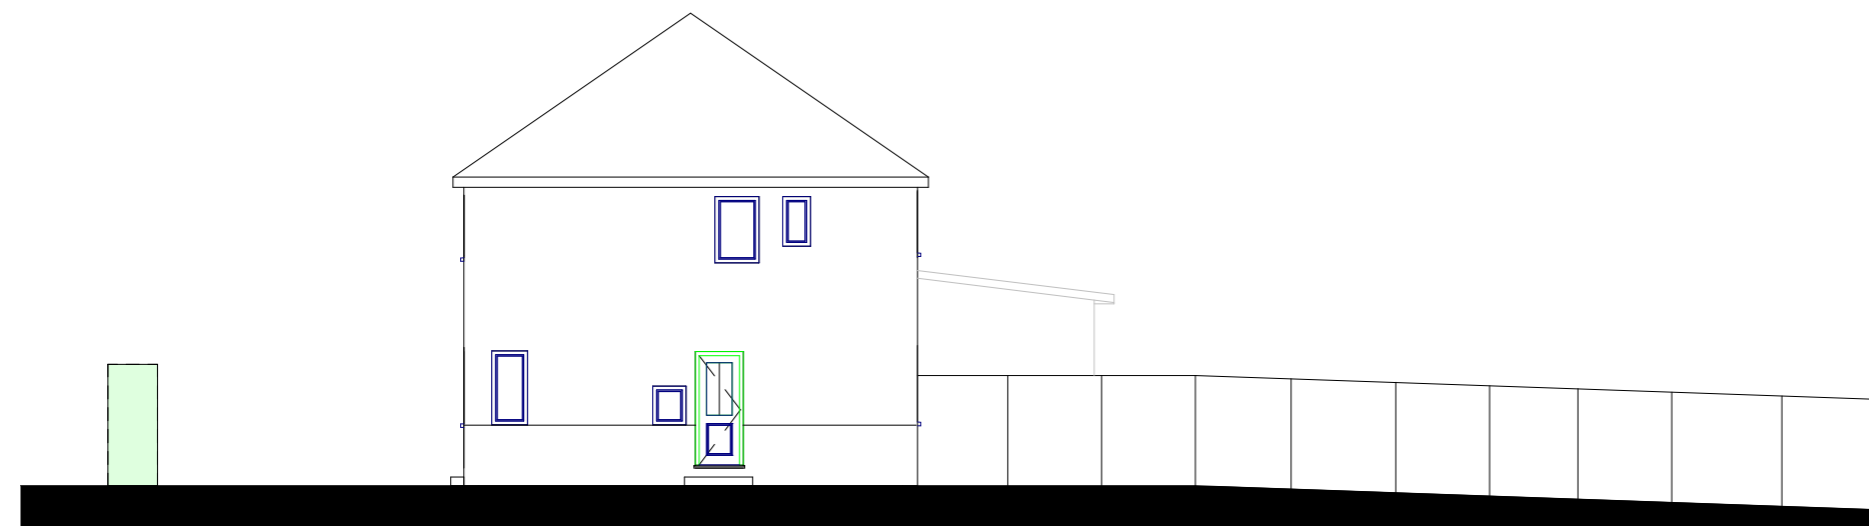

Existing East Facing Elevation (Side)

## Existing Elevations

Project number

Date

Drawn by

Checked by

Author

Checker

A003

Scale

1 : 100