



RAD


Consultant
Address
Address
Phone
Fax
e-mail

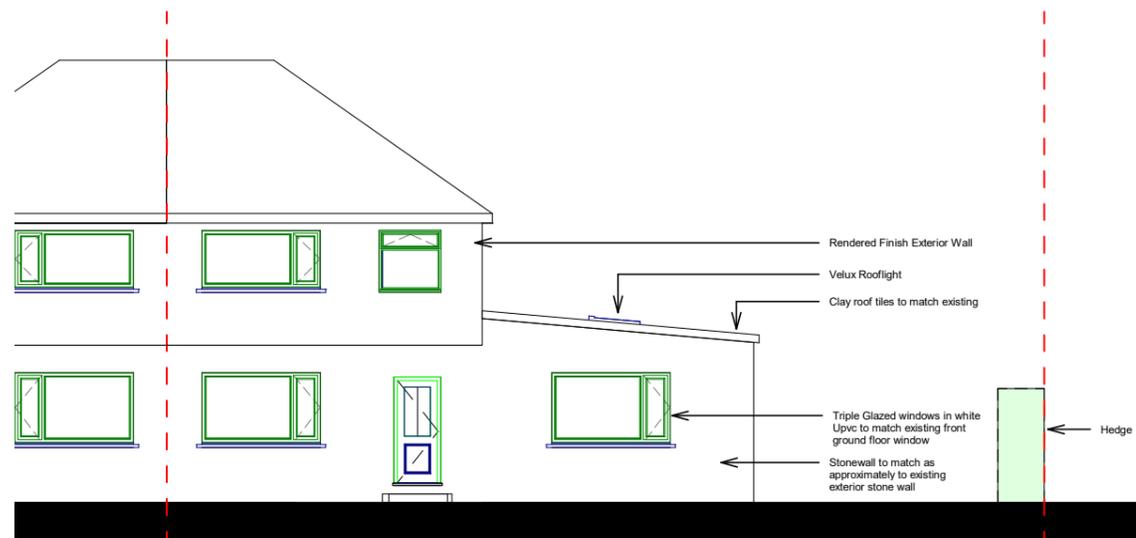

Proposed North Facing Elevation (Front)

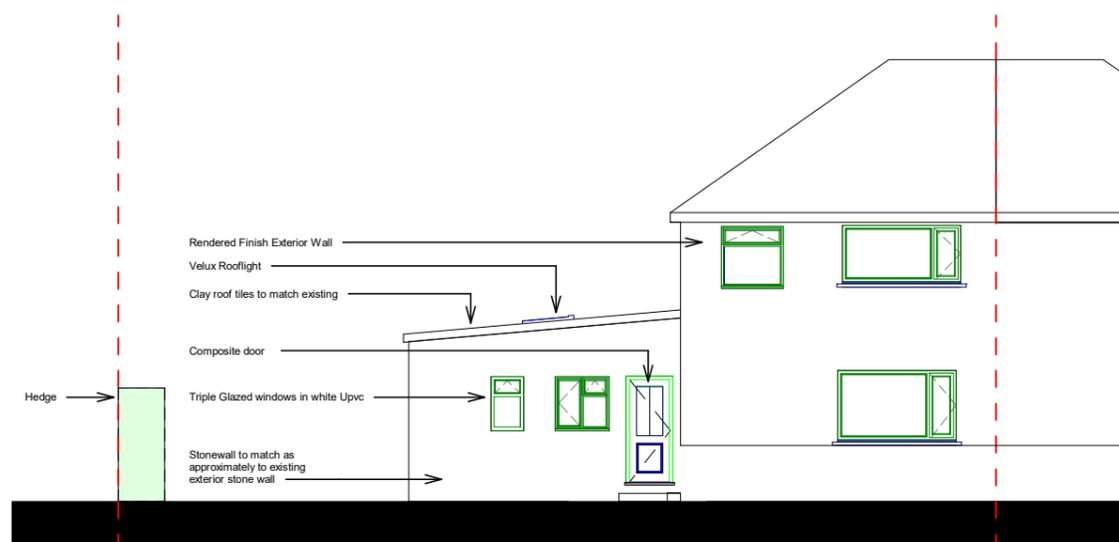

Proposed South Facing Elevation (Back)

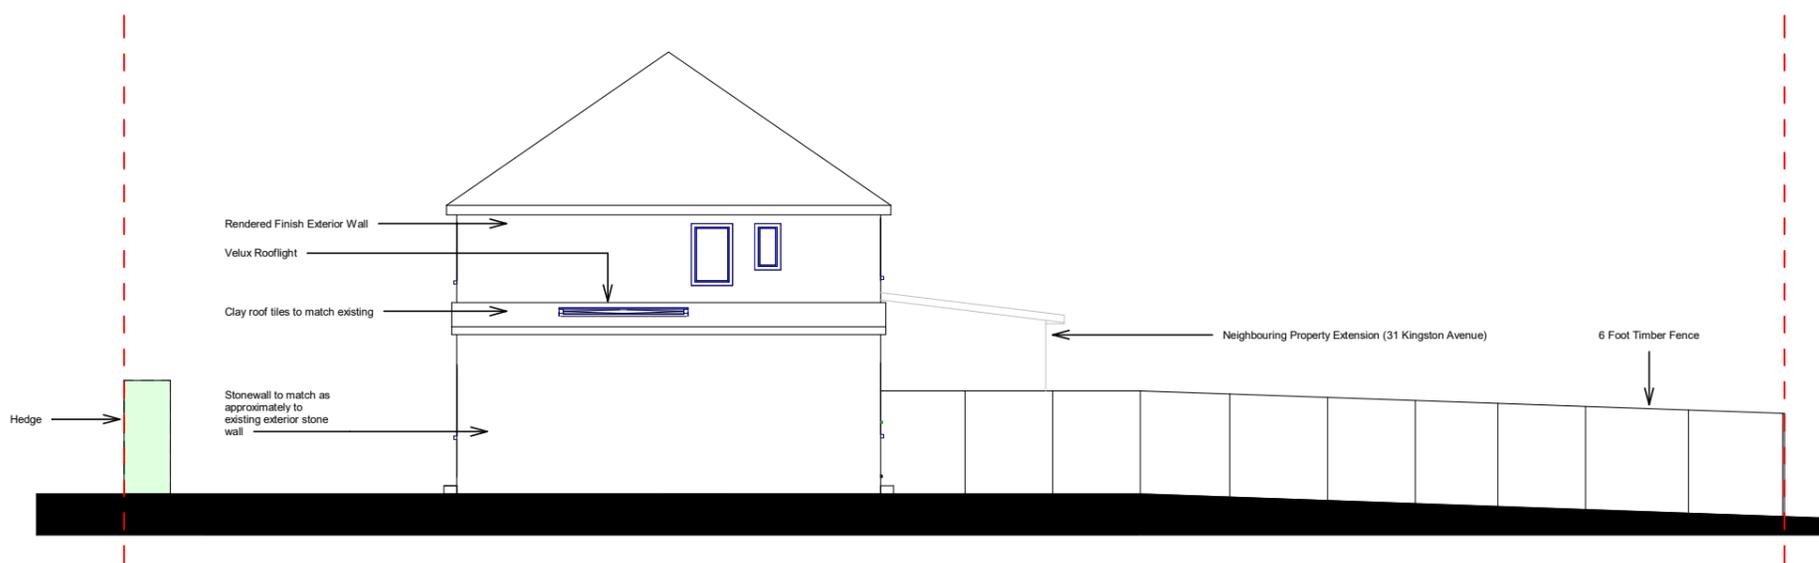

Proposed East Facing Elevation (Side)

Proposed Elevations

Project number

Date

Drawn by

Author

Checked by

Checker

B003

Scale

1 : 100