


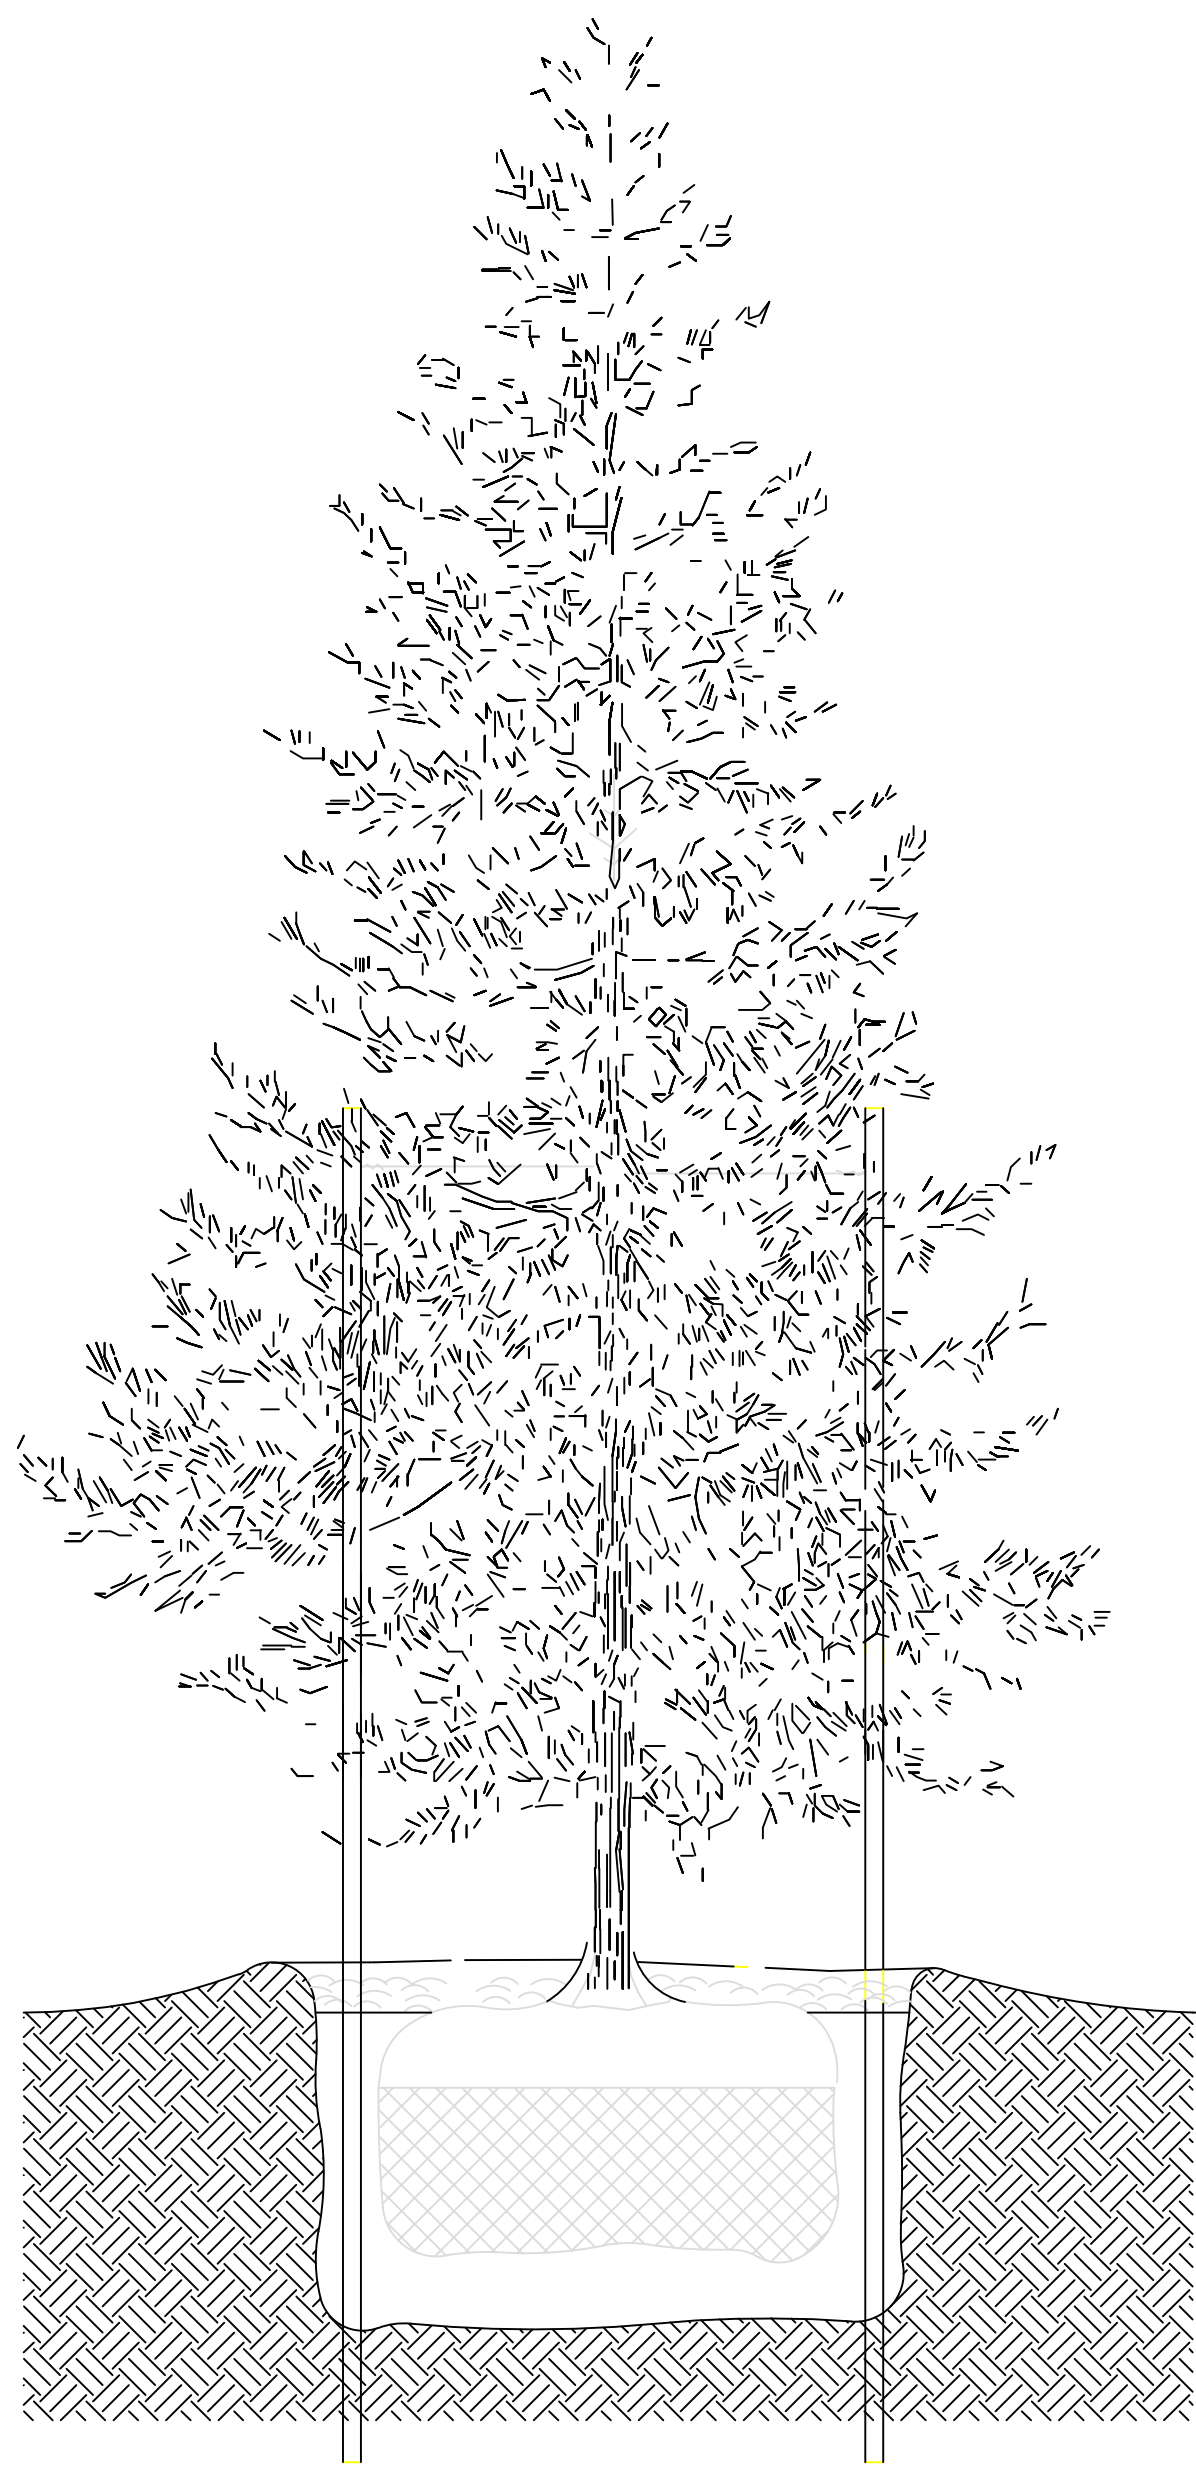

DO NOT DAMAGE OR CUT LEADER
2 x T-RAIL STAKES,
(38 X 38 X 5MM) (2500MM) LONG.
LOCATED STAKES (200MM) AWAY FROM
TREE TRUNK, WITH ONE ON SIDE OF
PREVAILING WINDS

FASTEN TRUNK TO STAKES WITH TREE TIE, OR
(3.6MM) (9 GA.) GALVANIZED WIRE IN
(13MM)Ø PLASTIC HOSE

CROWN OF ROOT BALL SHALL BEAR SAME RELATION
TO FINISHED GRADE AS IT DID TO PREVIOUS GRADE

MULCH
CREATE SAUCER AROUND TREE

CUT AND REMOVE TOP 1/3 OF BURLAP FROM ROOT BALL

B&B ROOT BALL
COMPACTED TOP SOIL MIX AS SPECIFIED BELOW
SCARIFY PIT BOTTOM (MINIMUM 6")

SPECIFICATIONS:


1. DO NOT DAMAGE MAIN ROOTS OR DESTROY ROOT BALL WHEN INSTALLING TREE STAKE.
2. WATER THOROUGHLY AFTER INSTALLATION.
3. REMOVE TREE RINGS AND STAKES THREE YEARS AFTER INSTALLATIONS
4. PROVIDED DRAINAGE FOR PLANTING PIT IN IMPERMEABLE SOIL.
5. TOPSOIL MIX, SEE SPEC.

CONIFER TREE PLANTING

NOTE


1. On standard trees at Ainley Top site, provide a protective tube (spiral type) to protect trees in initial stages; apply to all trees outside of the Rabbit fence
2. Bio-degradable mulch mats (min. 450g per m²) for trees and shrubs contained within rabbit fence. All mats to be pegged. General size 1mx1m for trees, and 0.5mx0.5m for shrubs.
3. Drawing to be read in conjunction with drawing 1, 2, 3, 4 and 5.
4. Mark out areas of planting with pegs and string before planting takes place
5. The details within this drawing also refer to TH5-Area B, C and D.

- NOTE:
- STAKE TO FIRST BRANCHES
AS NECESSARY FOR
FIRM SUPPORT
 - WIRE SHALL NOT TOUCH
OR RUB ADJACENT
TRUNKS OR BRANCHES

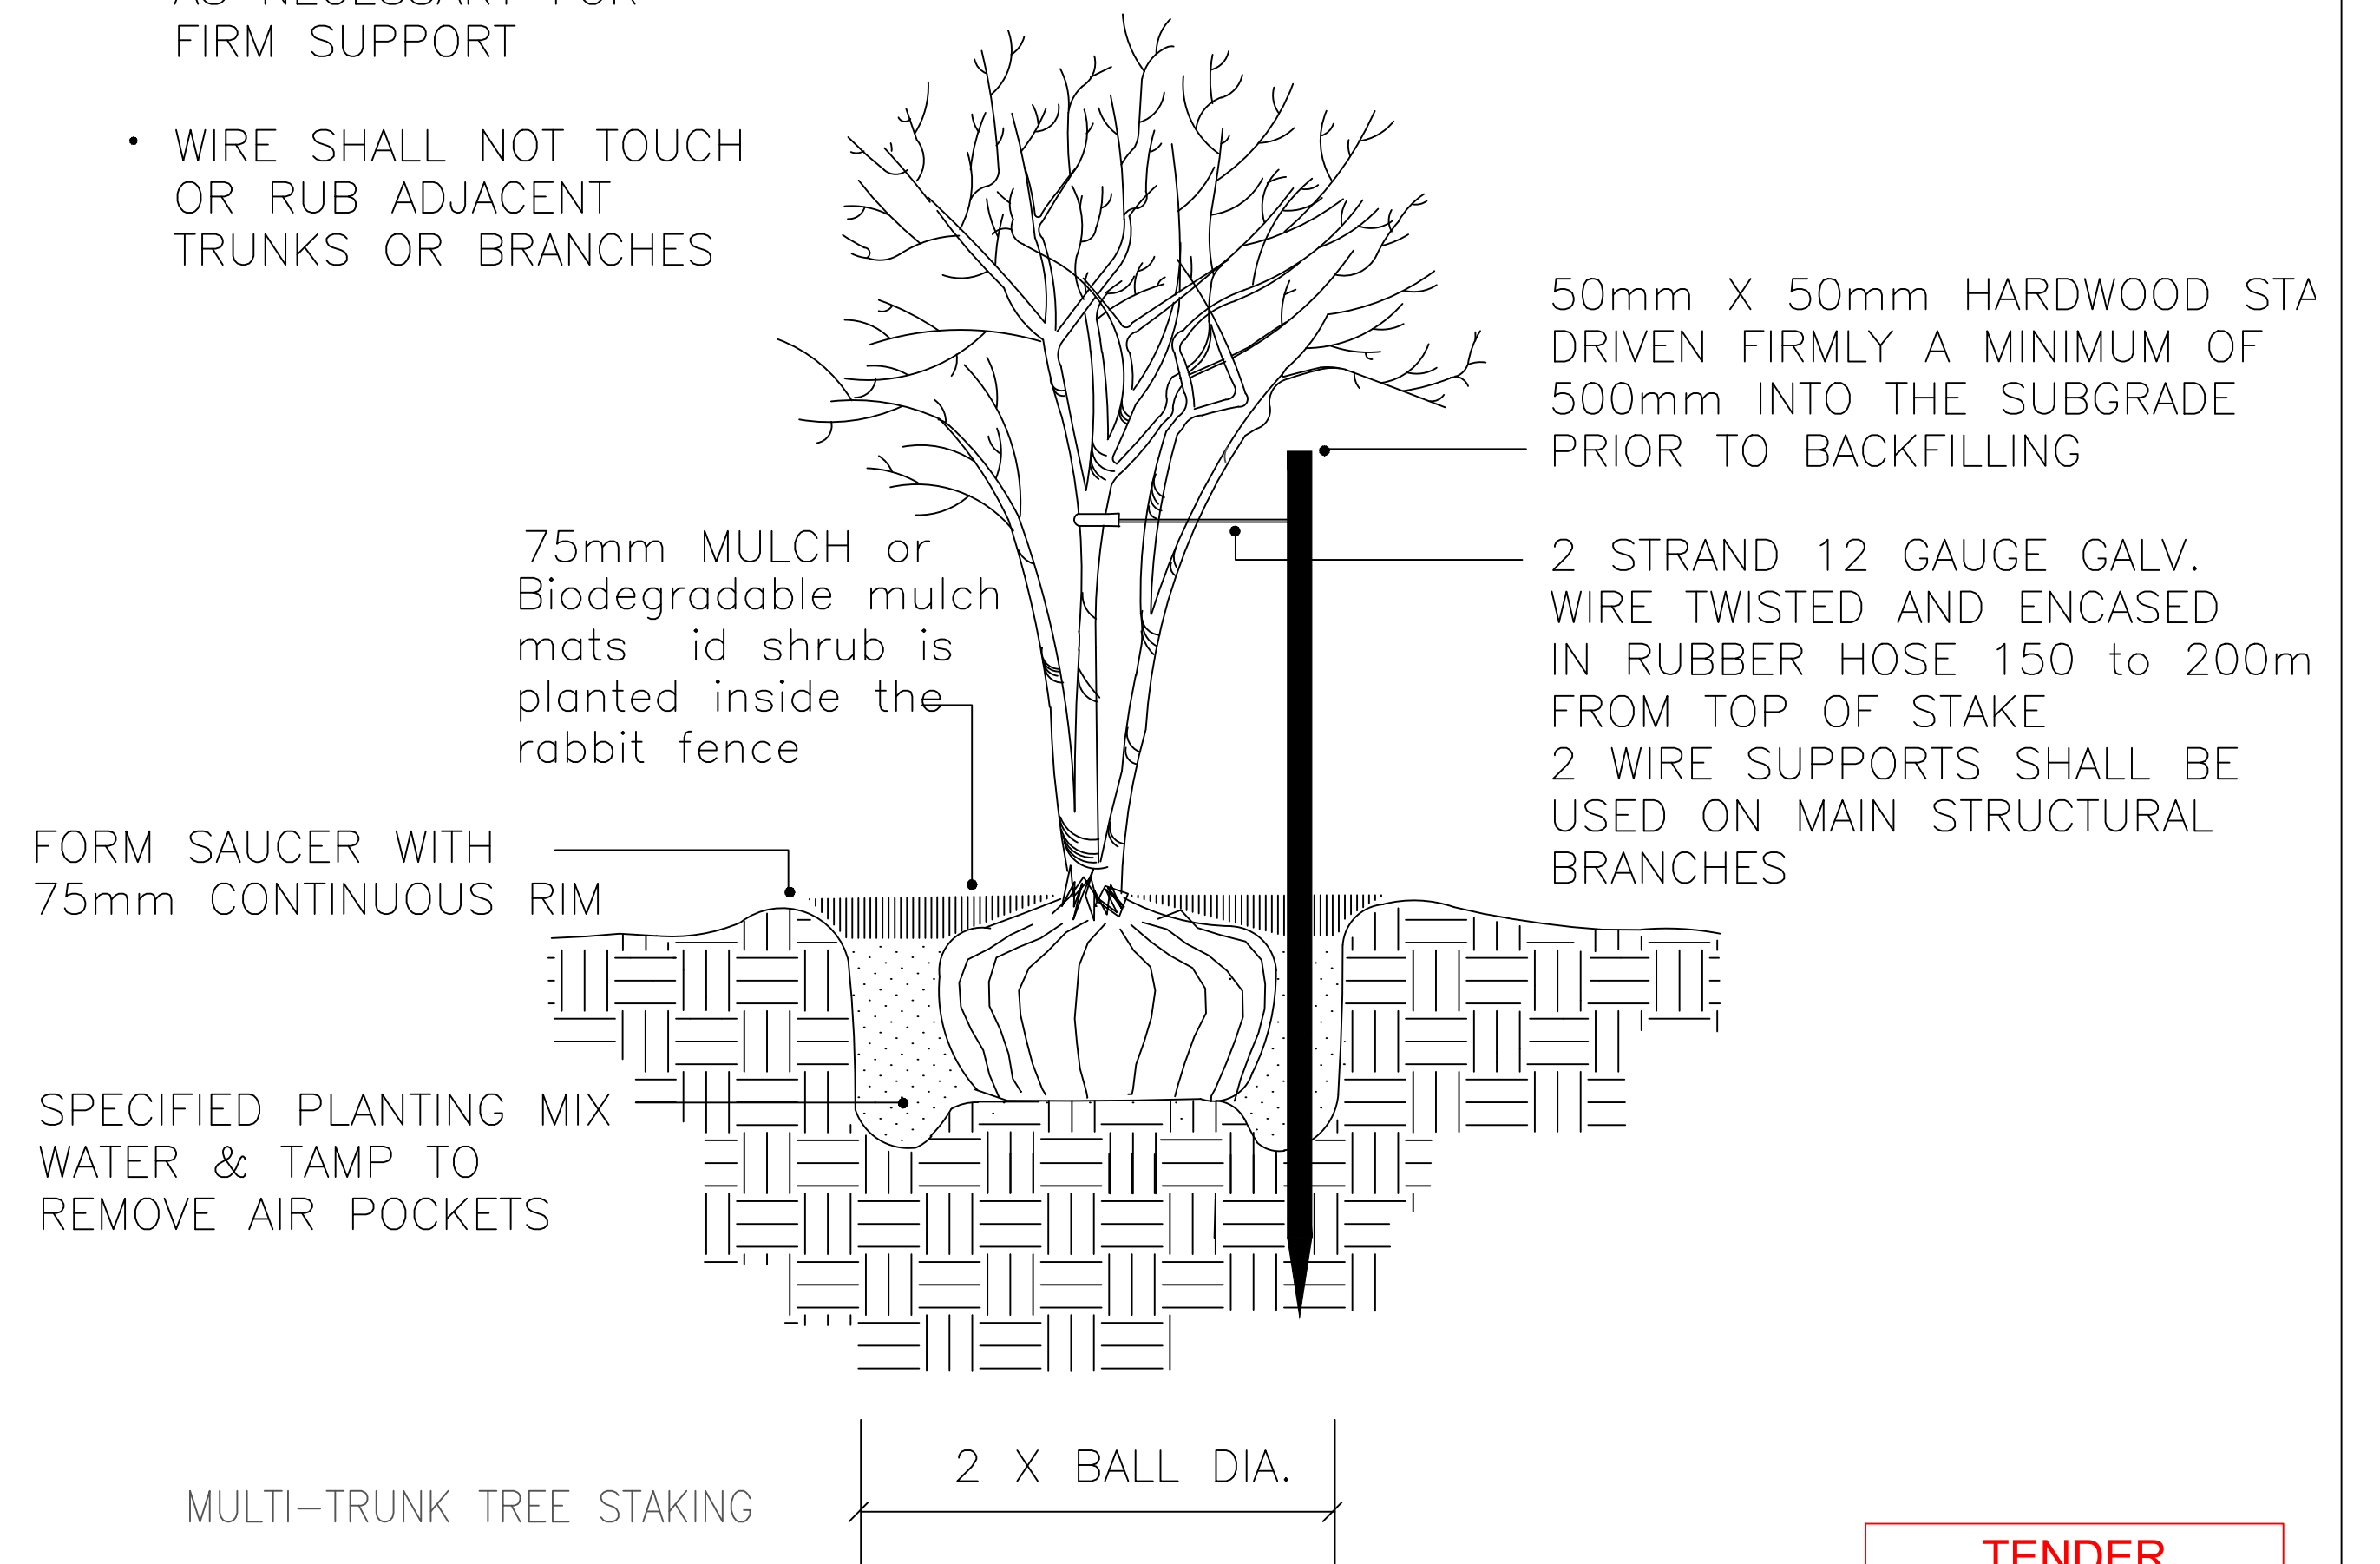

**LARGE SHRUB OR MULTI STEM
SMALL TREE**

TENDER
ISSUE

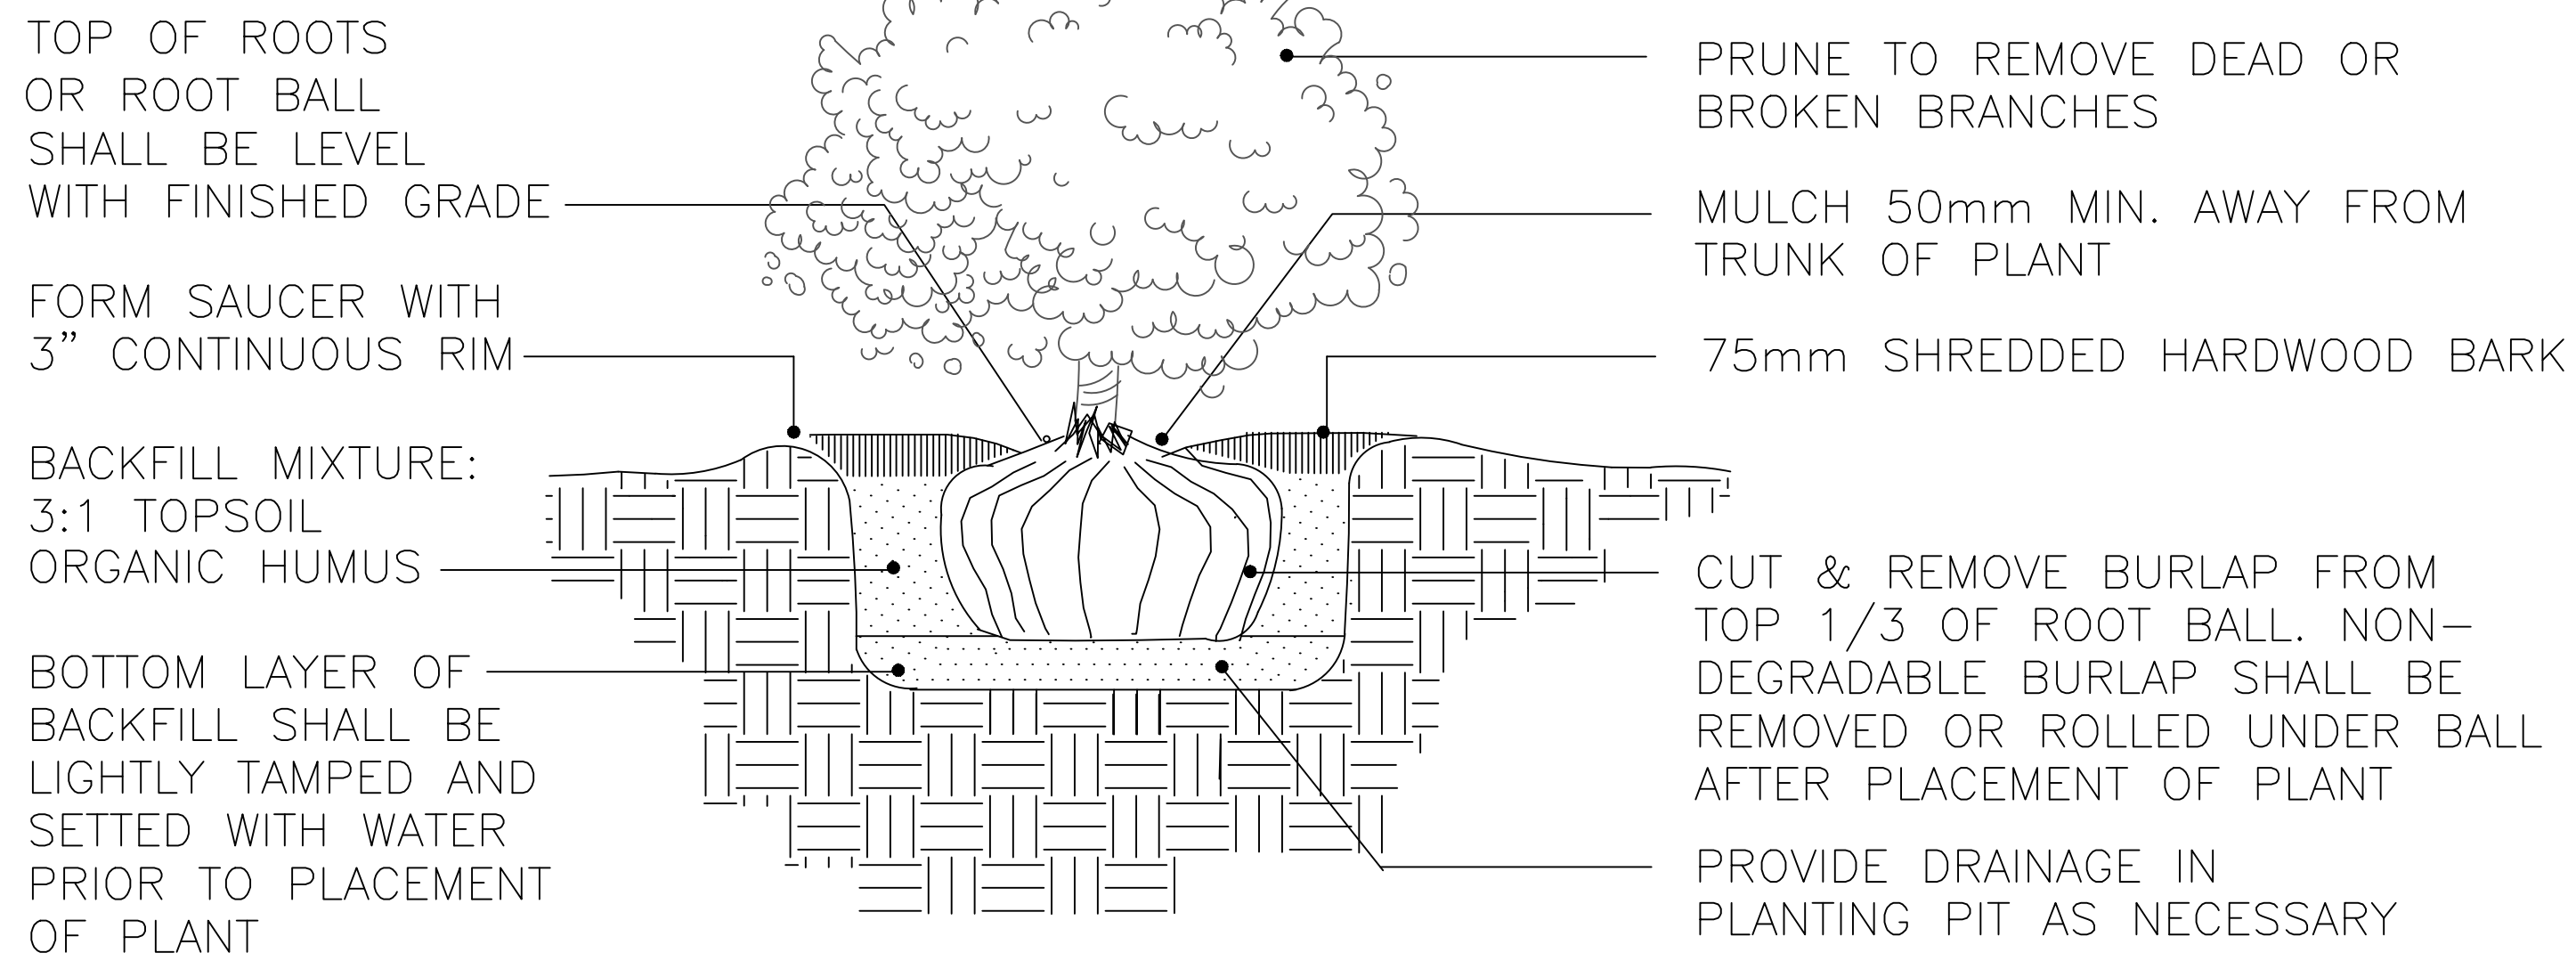

SHRUB PLANTING

Based upon the 2007 Ordnance Survey Mapping with the permission of the Controller of Her Majesty's Stationery Office © Crown copyright. Unauthorized reproduction infringes Crown copyright and may lead to prosecution or civil proceedings.

Kirklees Metropolitan Council, Licence Number: 100019241.
Date: 2007

A	28.03.24	Drawing Updated to Tender Issue	
REF.	DATE	REVISIONS	
 Kirklees COUNCIL			
Streetscene and Housing Service Highways and Operation Division Flint Street, Fartown Huddersfield HD1 6LG			
SECTION HIGHWAY DESIGN			
DRAWN AM		CHECKED MJR	
SCALE NTS	PROJECT NO. TF5	DATE 01/11/21	
PROJECT A629 HALIFAX ROAD (PHASE 5)			
TITLE AINLEY TOP JUNCTION LANDSCAPE WORK - SHRUB PLANTING STANDARD DETAILS - SHEET 2 OF 4			
DRAWING No. TF5/AREA/LSC/SD-2			
CAD No.			