

DO NOT DAMAGE OR CUT LEADER
 2 x T-RAIL STAKES,
 (38 X 38 X 5MM) (2500MM) LONG.
 LOCATED STAKES (200MM) AWAY FROM
 TREE TRUNK, WITH ONE ON SIDE OF
 PREVAILING WINDS

FASTEN TRUNK TO STAKES WITH TREE TIE, OR
 (3.6MM) (9 GA.) GALVANIZED WIRE IN
 (13MM)Ø PLASTIC HOSE

CROWN OF ROOT BALL SHALL BEAR SAME RELATION
 TO FINISHED GRADE AS IT DID TO PREVIOUS GRADE

MULCH
 CREATE SAUCER AROUND TREE

CUT AND REMOVE TOP 1/3 OF BURLAP FROM ROOT BALL

B&B ROOT BALL
 COMPACTED TOP SOIL MIX AS SPECIFIED BELOW
 SCARIFY PIT BOTTOM (MINIMUM 6")

FINISHED GRADE
 single or double stake

SPECIFICATIONS:

- DO NOT DAMAGE MAIN ROOTS OR DESTROY ROOT BALL WHEN INSTALLING TREE STAKE.
- WATER THOROUGHLY AFTER INSTALLATION.
- REMOVE TREE RINGS AND STAKES THREE YEARS AFTER INSTALLATIONS
- PROVIDED DRAINAGE FOR PLANTING PIT IN IMPERMEABLE SOIL.
- TOPSOIL MIX, SEE SPEC.


CONIFER TREE PLANTING

NOTE

- On standard trees at Ainley Top site, provide a protective tube (spiral type) to protect trees in initial stages; apply to all trees outside of the Rabbit fence
- Bio-degradable mulch mats (min. 450g per m²) for trees and shrubs contained within rabbit fence. All mats to be pegged. General size 1mx1m for trees, and 0.5mx0.5m for shrubs.
- Drawing to be read in conjunction with drawing 1, 2, 3, 4 and 5.
- Mark out areas of planting with pegs and string before planting takes place
- The details within this drawing also refer to TH5-Area B, C and D.

NOTE:

- STAKE TO FIRST BRANCHES AS NECESSARY FOR FIRM SUPPORT
- WIRE SHALL NOT TOUCH OR RUB ADJACENT TRUNKS OR BRANCHES

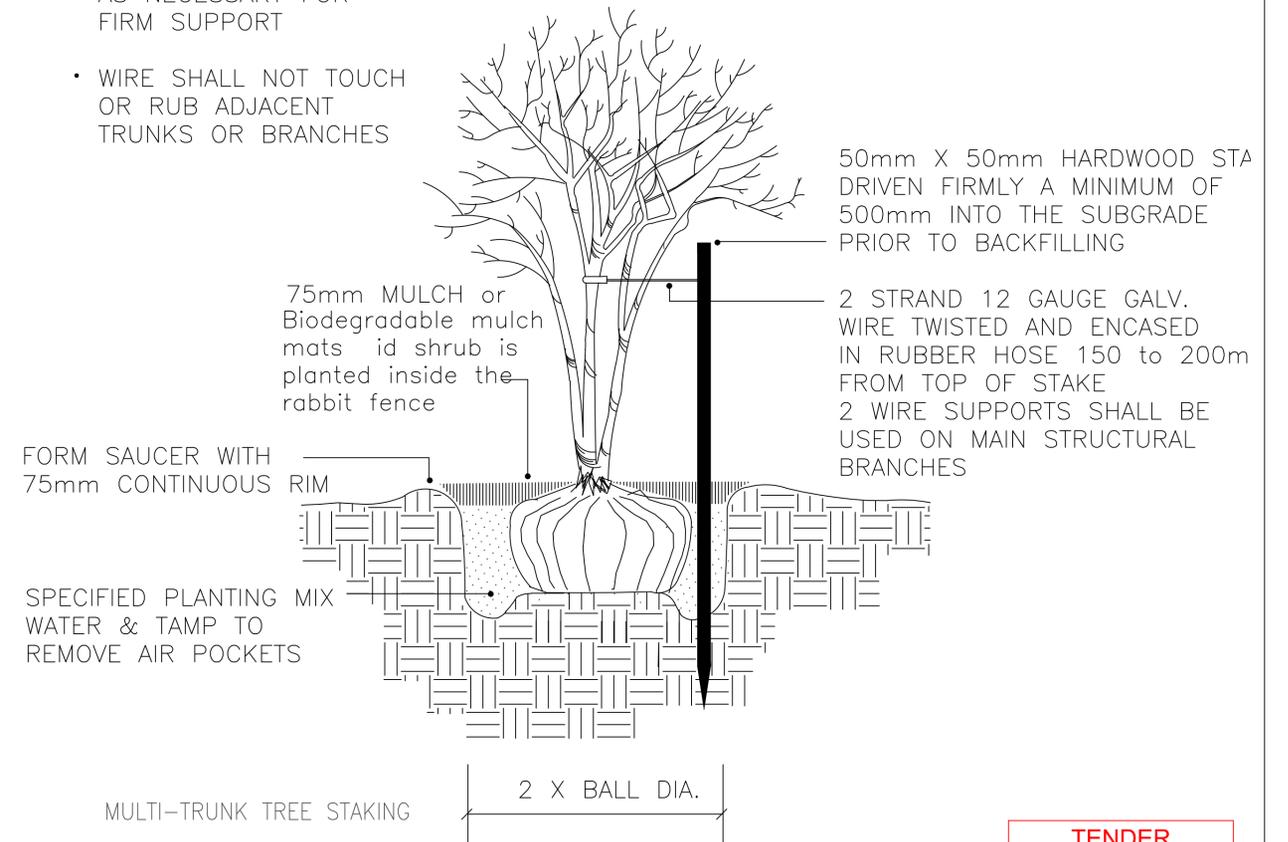

LARGE SHRUB OR MULTI STEM SMALL TREE


TENDER ISSUE

TOP OF ROOTS OR ROOT BALL SHALL BE LEVEL WITH FINISHED GRADE

FORM SAUCER WITH 3" CONTINUOUS RIM

BACKFILL MIXTURE: 3:1 TOPSOIL ORGANIC HUMUS

BOTTOM LAYER OF BACKFILL SHALL BE LIGHTLY TAMPED AND SETTLED WITH WATER PRIOR TO PLACEMENT OF PLANT

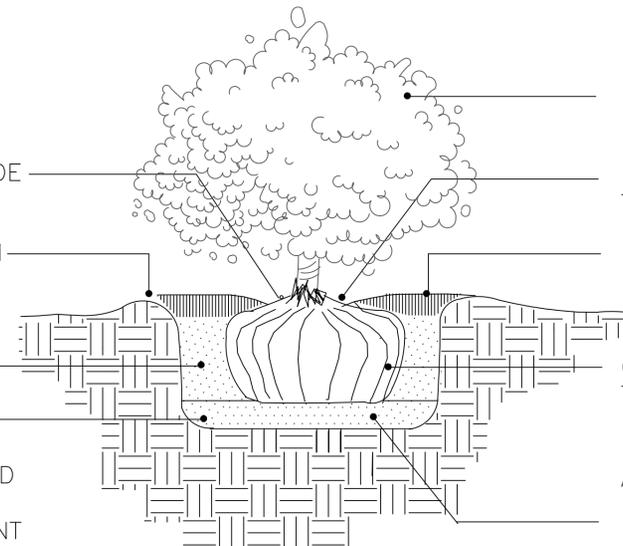

PRUNE TO REMOVE DEAD OR BROKEN BRANCHES

MULCH 50mm MIN. AWAY FROM TRUNK OF PLANT

75mm SHREDDED HARDWOOD BARK

CUT & REMOVE BURLAP FROM TOP 1/3 OF ROOT BALL. NON-DEGRADABLE BURLAP SHALL BE REMOVED OR ROLLED UNDER BALL AFTER PLACEMENT OF PLANT

PROVIDE DRAINAGE IN PLANTING PIT AS NECESSARY

SHRUB PLANTING

Based upon the 2007 Ordnance Survey Mapping with the permission of the Controller of Her Majesty's Stationery Office © Crown copyright. Unauthorized reproduction infringes Crown copyright and may lead to prosecution or civil proceedings.

Kirklees Metropolitan Council, Licence Number: 100019241. Date: 2007

REF.	DATE	REVISIONS
Streetscene and Housing Service Highways and Operation Division Flint Street, Fartown Huddersfield HD1 6LG		
SECTION HIGHWAY DESIGN		
DRAWN AM		CHECKED
SCALE NTS	PROJECT NO. TF5	DATE 01/11/21
PROJECT A629 HALIFAX ROAD (PHASE 5)		
TITLE AINLEY TOP JUNCTION LANDSCAPE WORK - SHRUB PLANTING STANDARD DETAILS - SHEET 2 OF 4		
DRAWING No. TF5/AREA/LSC/SD-2		
CAD No.		