
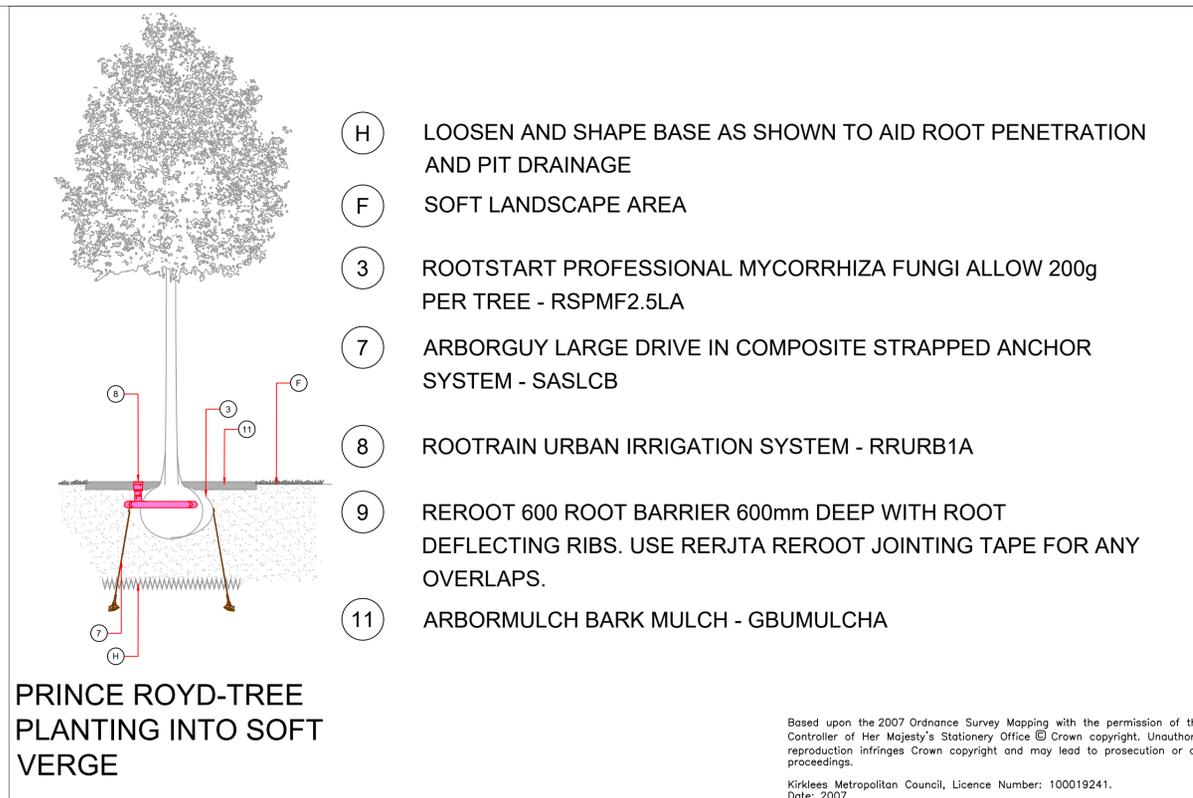


TENDER ISSUE

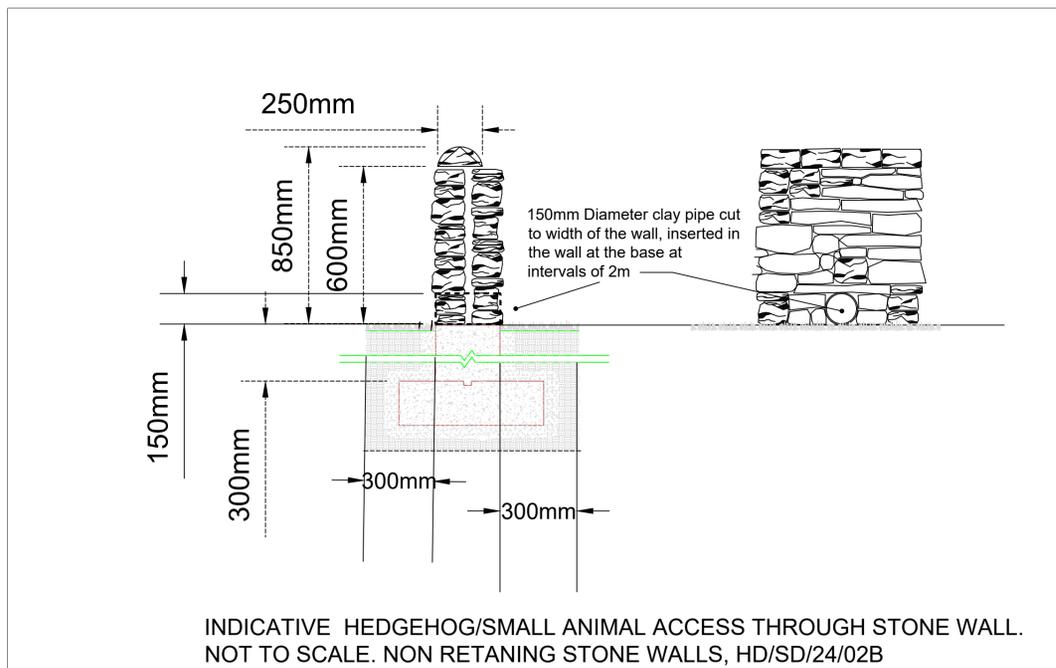

Based upon the 2007 Ordnance Survey Mapping with the permission of the Controller of Her Majesty's Stationery Office © Crown copyright. Unauthorized reproduction infringes Crown copyright and may lead to prosecution or civil proceedings.
Kirklees Metropolitan Council, Licence Number: 100019241.
Date: 2007

REF.	DATE	REVISIONS
Streetscene and Housing Service Highways and Operation Division Flint Street, Fartown Huddersfield HD1 6LG		
SECTION HIGHWAY DESIGN		
DRAWN AM		CHECKED
SCALE NTS	PROJECT NO. TF5	DATE 01/11/21
PROJECT A629 HALIFAX ROAD (PHASE 5)		
TITLE AINLEY TOP JUNCTION LANDSCAPE WORK - SHRUB PLANTING STANDARD DETAILS - SHEET 3 OF 3		
DRAWING No. TF5/AREA/LSC/SD-3		
CAD No.		