





LONG SECTION AT THE BACK OF FOOTPATH SCALE 1:100

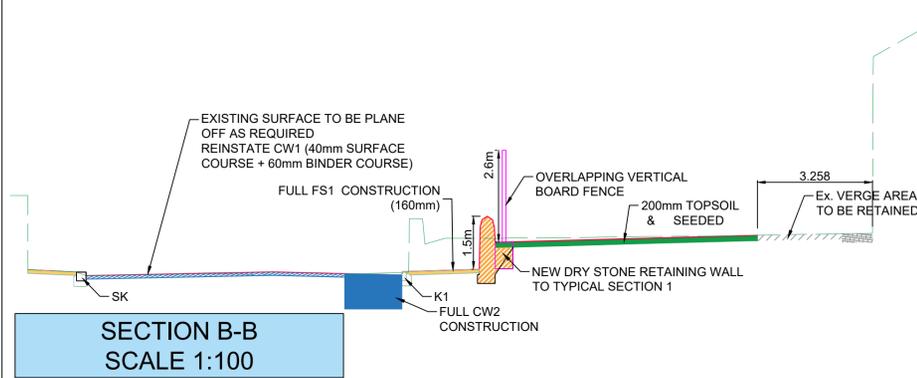


SECTION B-B SCALE 1:100

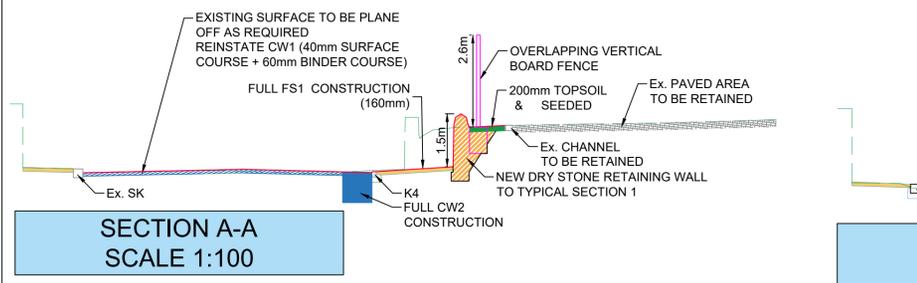

SECTION A-A SCALE 1:100

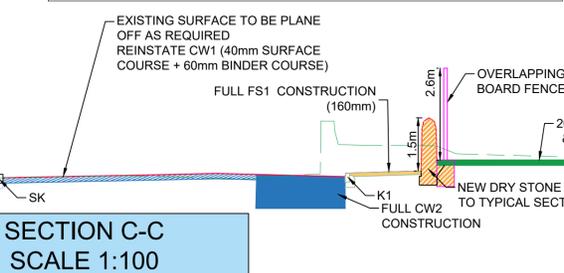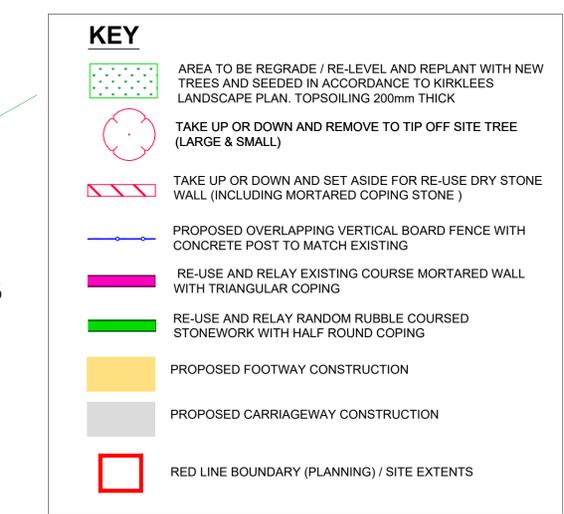

SECTION C-C SCALE 1:100

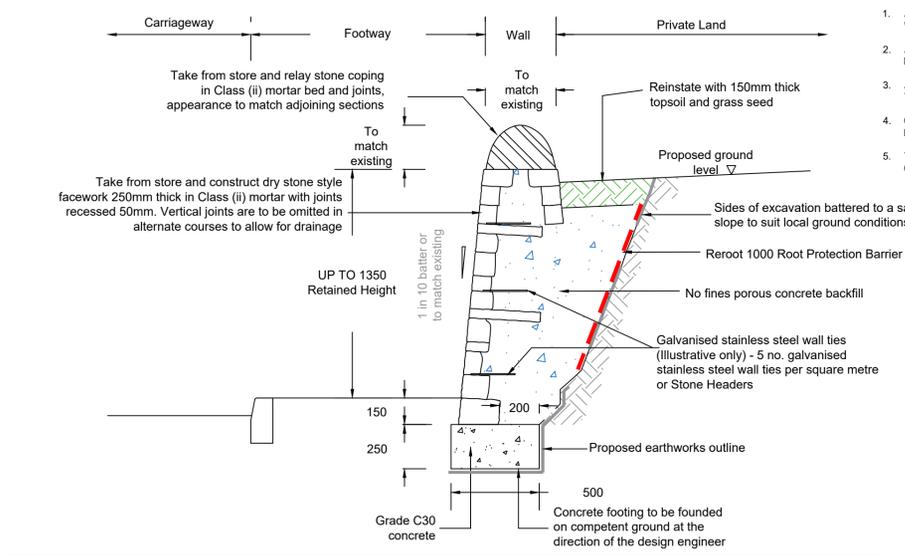

TYPICAL SECTION 1 - DRY STONE RETAINING WALL RECONSTRUCTION DETAILS UP TO 1.35m RETAINING HEIGHT NOT TO SCALE

- NOTE**
- ALL DIMENSIONS TO BE CHECKED/VERIFIED ON SITE IF REQUIRED WITH SUPERVISOR.
 - ALL DIMENSIONS IN MILLIMETRES AND LEVELS IN METRES UNLESS NOTED OTHERWISE.
 - ANY DISCREPANCIES NOTED ON SITE ARE TO BE REPORTED TO THE SUPERVISOR IMMEDIATELY.
 - CONTRACTOR TO CHECK EXISTING AND PROPOSED LEVELS AT TIE IN POINTS BEFORE COMMENCEMENT OF WORKS.
 - THIS DRAWING SHALL BE READ IN CONJUNCTION WITH OTHER CONTRACT DRAWINGS AND DOCUMENTS.

REF.	DATE	REVISIONS
B	26.03.24	Drawing Updated to Tender Issue
A	22.01.24	Layout updated following Planning Approval

SECTION	HIGHWAY DESIGN
DRAWN	AKKV
CHECKED	SH
SCALE @ A1	PROJECT NO.
AS SHOWN	DATE
TF5	14/06/2021

Highways Service
Highway Design & S278
Environment and Climate Change
PO Box 1720 Huddersfield HD1 9LE

PROJECT
A629
HALIFAX ROAD (PHASE 5)

TITLE
CAVALRY ARM JUNCTION
ACCOMMODATION WORK PLAN
402 BIRKBY ROAD

DRAWING No. TF5/Area B/AW-1

CAD No.

TENDER ISSUE

Based upon the 2018 Ordnance Survey Mapping with the permission of the Controller of Her Majesty's Stationery Office © Crown copyright. Unauthorized reproduction infringes Crown copyright and may lead to prosecution or civil proceedings.
Kirklees Metropolitan Council, Licence Number: 100019241.
Date: 2018