


PROPOSED STREET SCENE - Scale 1:100

KEY:

Proposed Brick Boundary Wall and Access Gates.

Proposed Post and Rail Fence.

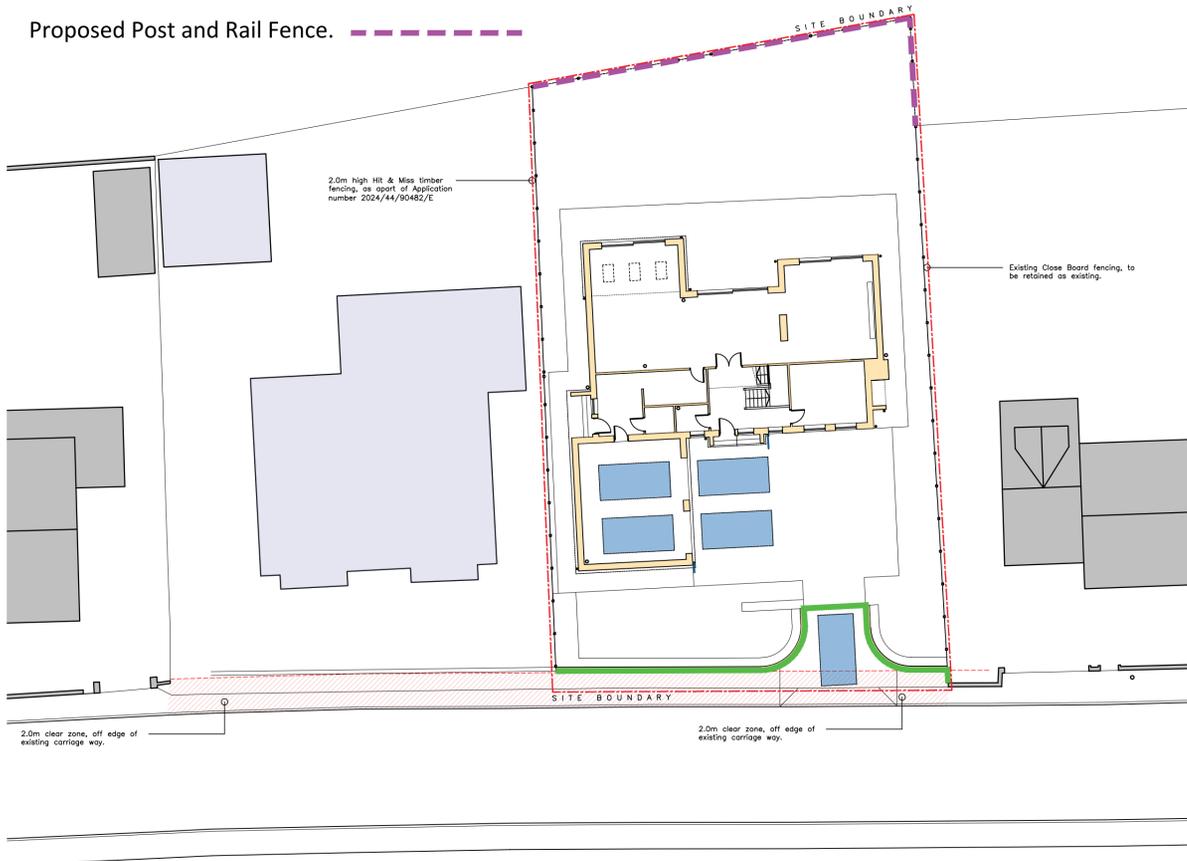

PROPOSED SITE LAYOUT Scale 1:200

PROPOSED BOUNDARY WALL

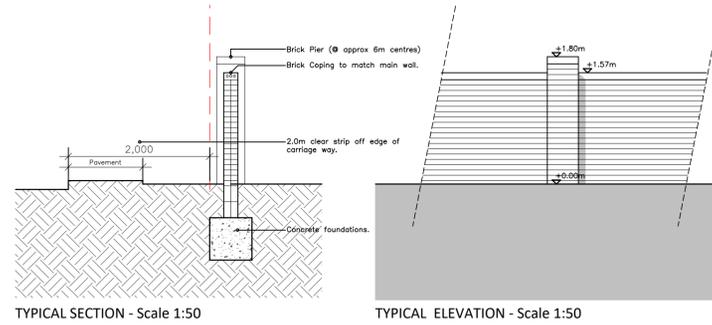


IMAGE (for reference only)

PROPOSED BOUNDARY FENCE (POST & RAIL)

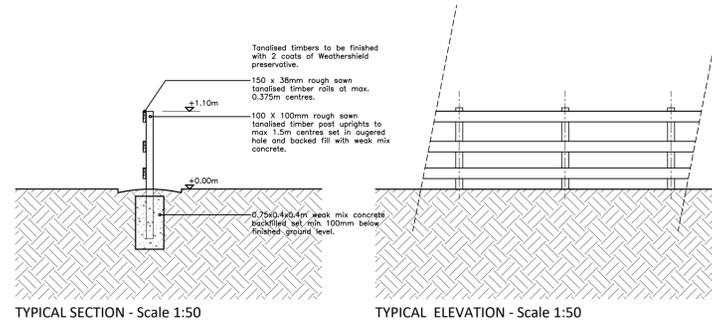


IMAGE (for reference only)

KEY:

- Existing Walls
- Existing Wall/Structure to be removed.
- Proposed Walls

REV DATE DR APP NOTES



STATUS			
PLANNING			
SCALE	DRAWN	APPROVED	DATE
1:100/200@A1	RPD	RPD	APR'24
JOB No.	DWG No.	REVISION	
RD0349	0065	-	

PROJECT
**NEW DWELLING
 LAND OFF WHITLEY ROAD
 WHITLEY_LOWER**

Client:
PAUL_WIPER
 R.D. Architecture + Design
 Studio Address:
 Suite 3a, Milner House, Milner Way, Ossett, Wakefield, WF5 9JE

Email: robdowrey@gmail.com
 Website: www.rdararchitectureanddesign.com
 Tel: 07834547300

TITLE
PROPOSED_BOUNDARY_TREATMENTS