


3D Front

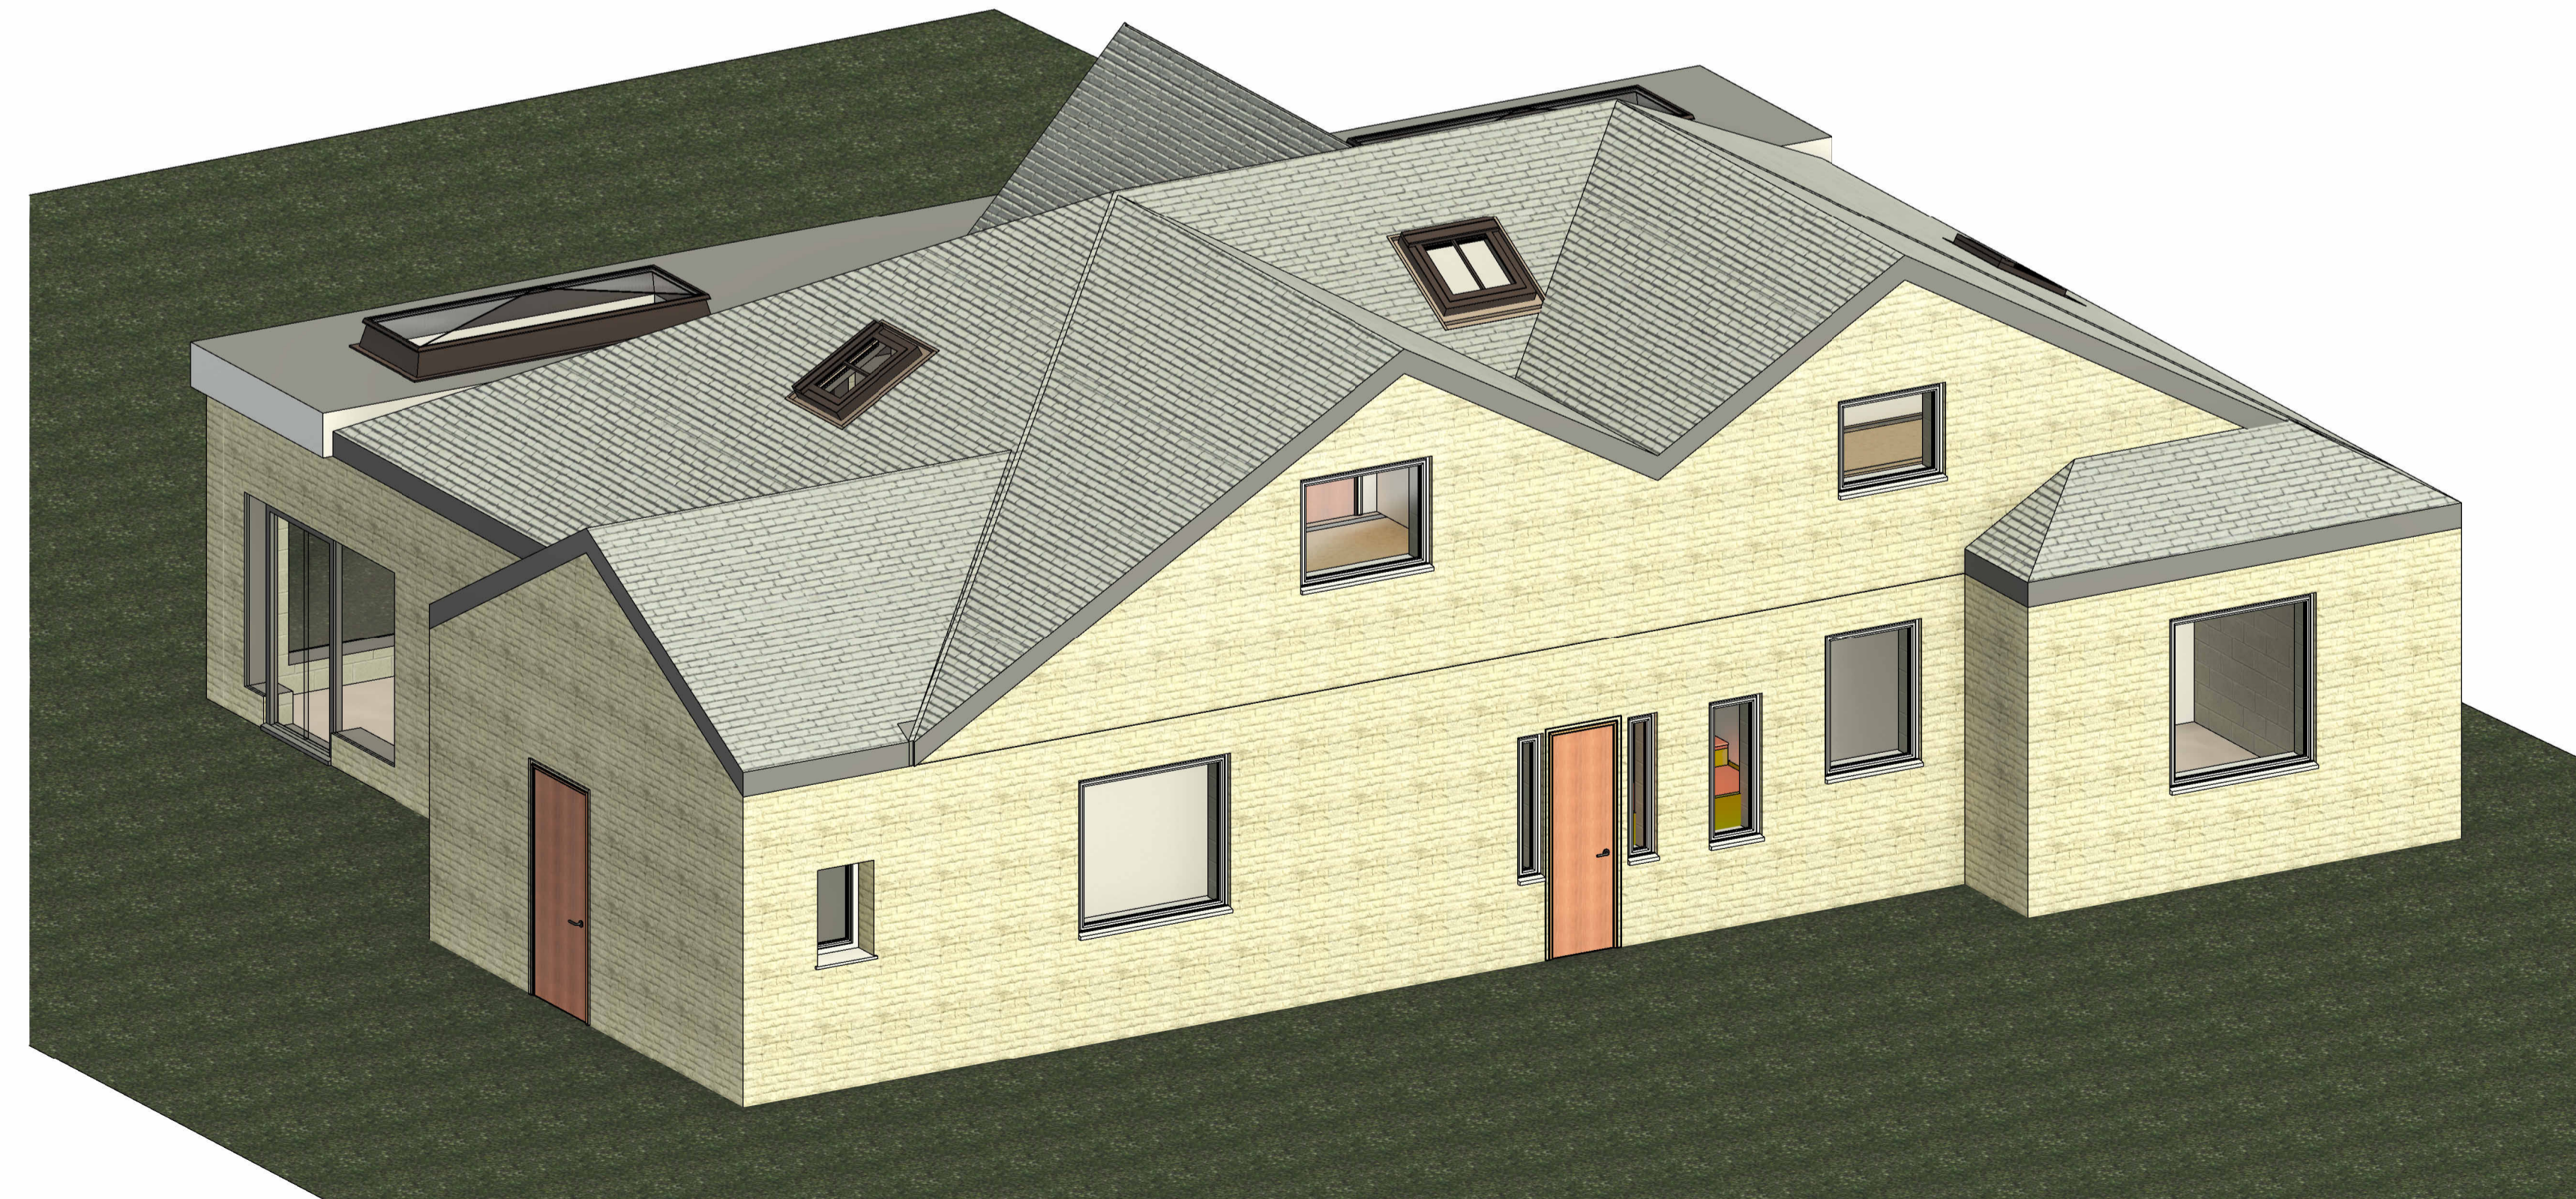

3D Rear

Note:
All Dimensions Are Approximate
And TBC On Site By Contractor

TREND
ARCHITECTURE
T: 01484 941051
plan@trendarchitecture.co.uk
www.trendarchitecture.co.uk

Project Name
48 Greenhead Road, Huddersfield, HD1 4EZ

Drawing Title:
Proposed 3D Views

Drawing Number: TR-A23-0801-007
Scale: @A1

Date: 14/08/23
Revision: Approver

Drawn By: AM
Checked by: JA

Reason For Issue:
Planning