



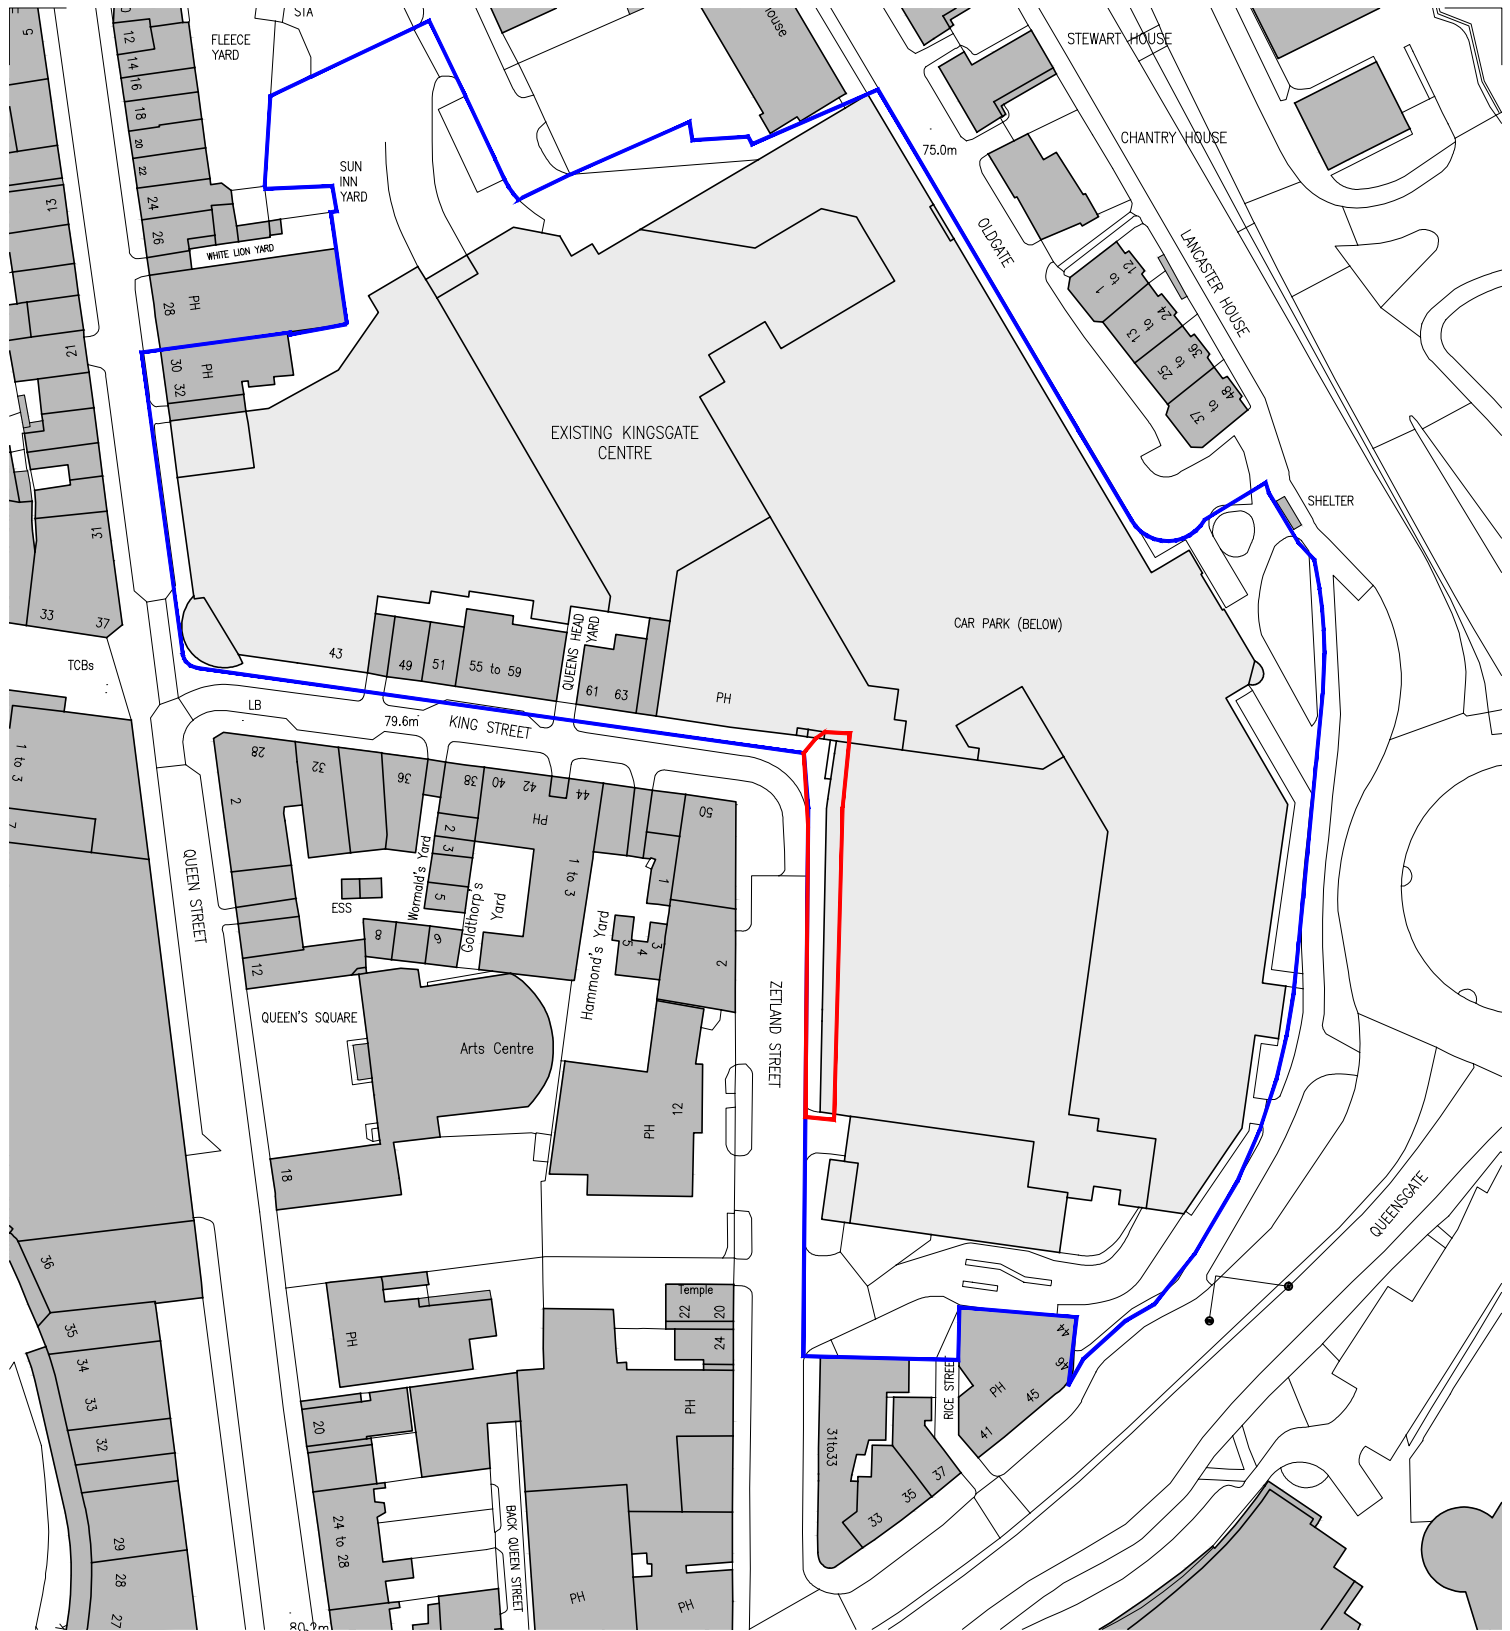

Ordnance Survey, (c) Crown Copyright 2015. All rights reserved. Licence number 100022432

- PROPOSED DEVELOPMENT
- NEIGHBOURING LAND UNDER CONTROL OF THE APPLICANT.
- EXISTING KINGSGATE SHOPPING CENTRE

1:1250
0 10 20 30 40 50m

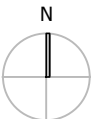

This drawing is copyright. All dimensions and details are to be verified on site. Any discrepancies are to be notified to the Architect prior to work commencing. Do not scale from drawings.

Content **LOCATION PLAN**
 Client **WD KINGSGATE LTD.**
 Project **ZETLAND STREET ELEVATION ALTERATIONS**

Date **23.04.24** Drawing Scale **1:1250@ A4**
 Paper size **A4** Drawn by **HB** Checked **-**

Project Code **936** Drawing No. **(PL7) 001** Revision **-**

covellmatthews
 A R C H I T E C T S

Suite 26, 4-5 Lochside Way, Edinburgh Park
 Edinburgh, EH12 9DT
 edinburgh@covellmatthews.co.uk
 www.covellmatthews.co.uk t:0131 226 3366

PLANNING