




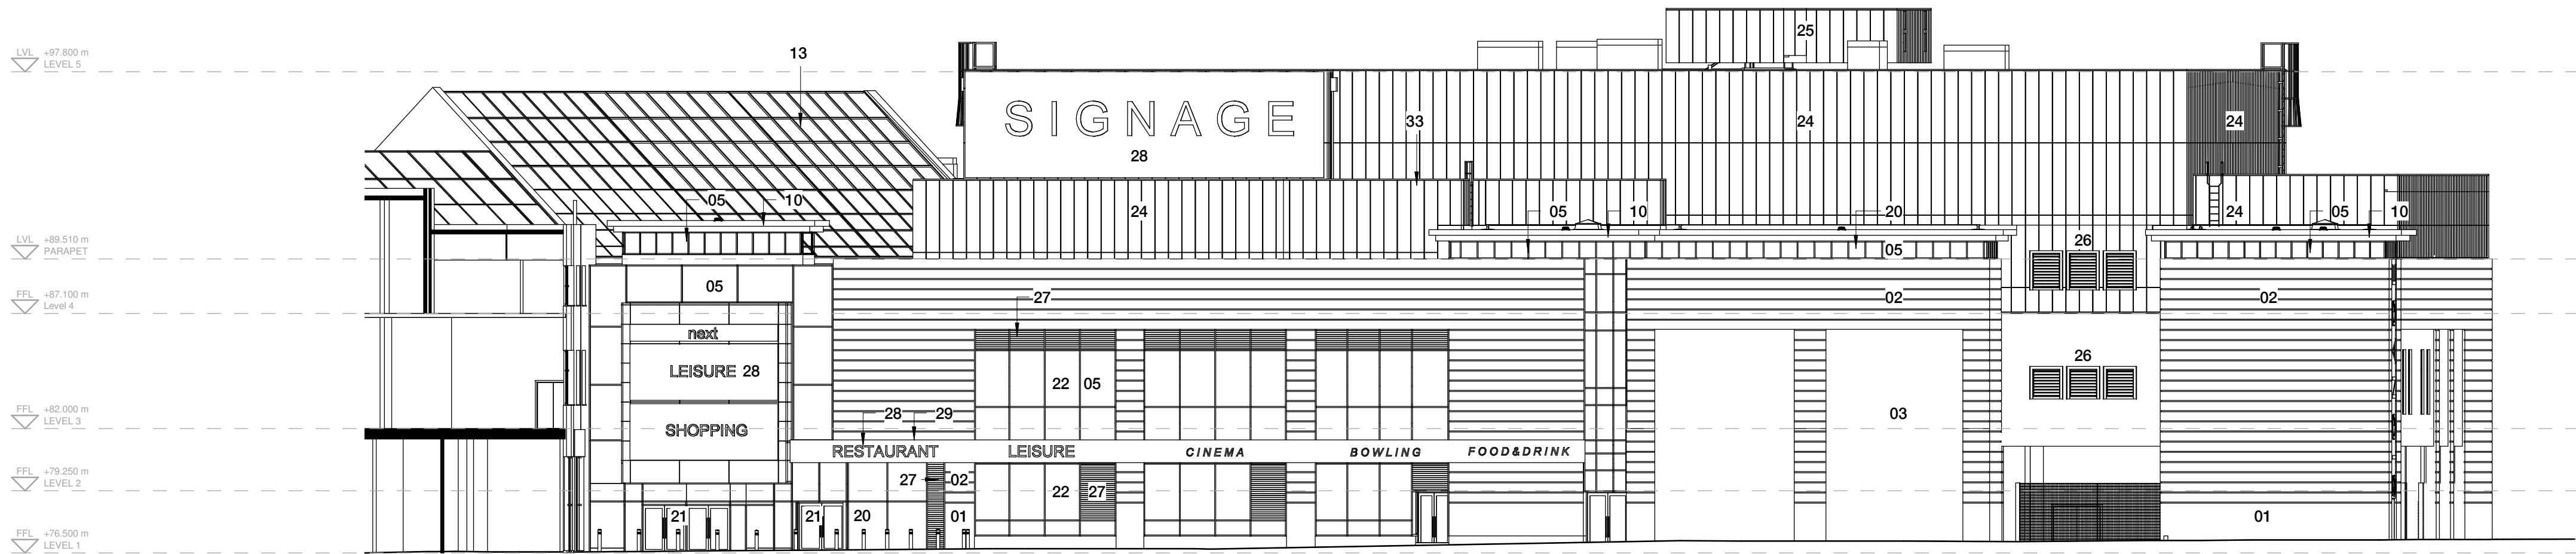

Existing Elevation - as approved on 25.10.23  
1 : 200

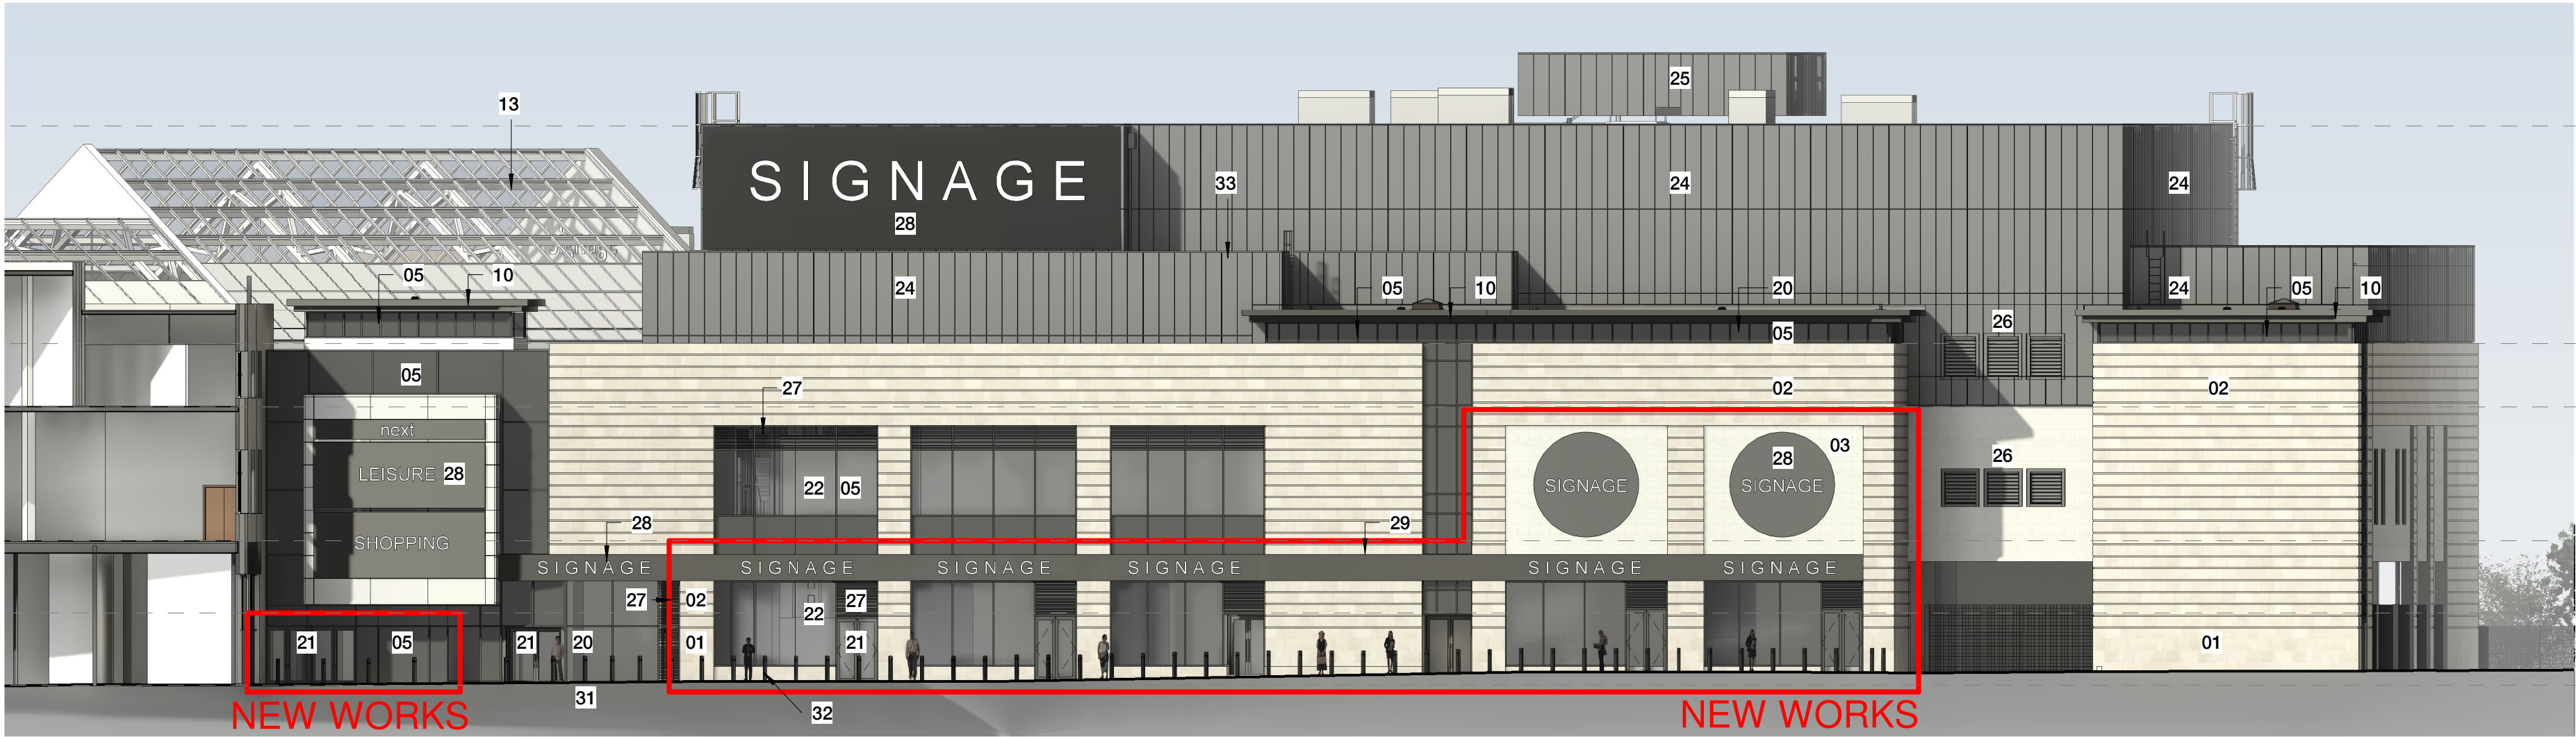

Proposed Elevation - Zetland St - 200  
1 : 200

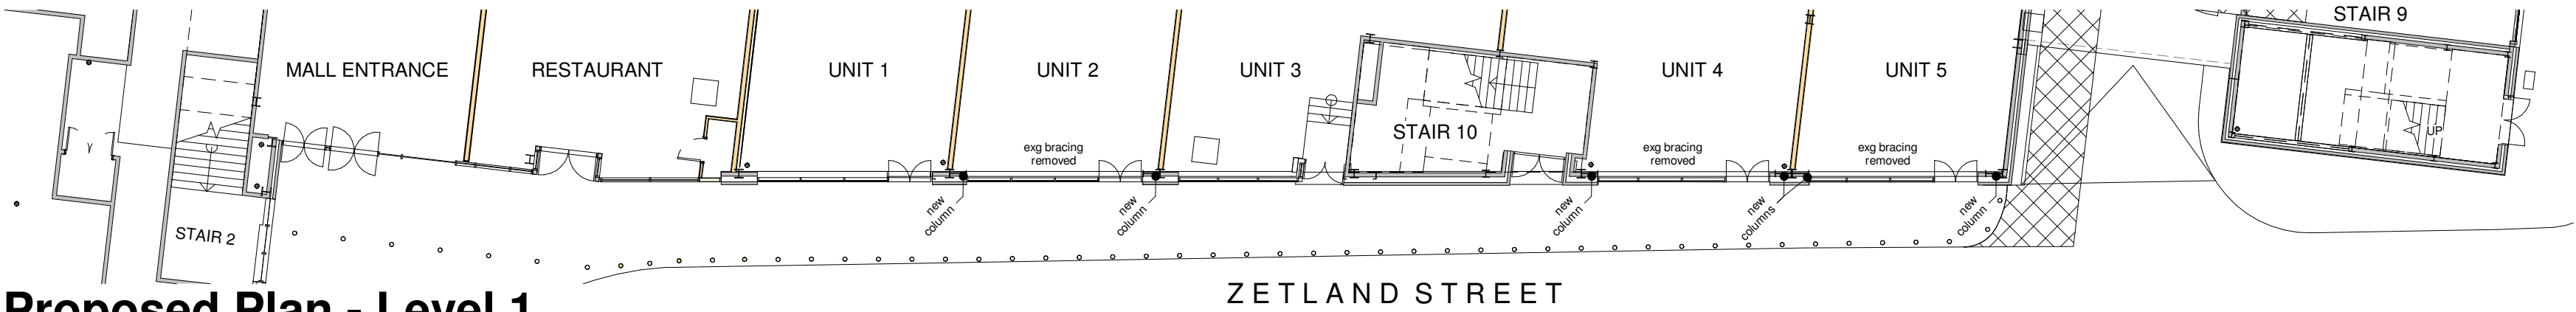

Proposed Plan - Level 1  
1 : 200



3D View 01



3D View 02

| Notes |  | Rev | Description                   | Date     | By |
|-------|--|-----|-------------------------------|----------|----|
|       |  | A   | EXG CROSS BRACING REMOVED     | 15/04/24 | GK |
|       |  | B   | MALL ENTRANCE DOOR REARRANGED | 13/06/24 | GK |

KEY:

EXISTING FINISHES:

01. EXISTING RUSTICATED NATURAL STONE. COLOUR: BUFF

02. EXISTING RECON FAIR FACED STONE. COLOUR: BUFF

03. EXISTING POLISHED BLOCK. COLOUR: LIGHT GREY

04. EXISTING RENDERED PANEL. COLOUR: LIGHT GREY

05. EXISTING CURTAIN WALLING. FRAME COLOUR: DARK GREY

06. EXISTING WINDOWS. FRAME COLOUR: DARK GREY

07. EXISTING NATURAL SLATE. COLOUR: BLUE GREY

08. EXISTING METAL CLADDING. COLOUR: DARK GREY

09. EXISTING METAL TRAPEZOIDAL PANELS. RAL 080 70 10

10. EXISTING METAL FLASHING. COLOUR: DARK GREY

11. EXISTING MESH FENCING. COLOUR: DARK GREY

12. EXISTING METAL CLADDING. COLOUR LIGHT GREY

13. EXISTING ROOFLIGHT. CLEAR GLAZING IN GREY METAL FRAME

14. EXISTING RECON FAIR FACES STONE PANELS. COLOUR: BUFF

PROPOSED FINISHES:

20. CURTAIN WALLING SYSTEM. GLASS IN PPC ALU FRAME. COLOUR TO MATCH EXISTING

21. NEW GLAZED DOOR IN PPC ALU FRAME TO MATCH EXISTING

22. CLEAR GLASS CW UNITS

23. OMITTED

24. 600 x 3200 mm PPC ALUMINIUM CASSETTES LAID VERTICALLY. COLOUR: RAL 7037

25. 600 mm WIDE PPC ALUMINIUM PANELS LAID VERTICALLY. COLOUR RAL 7037

26. VENTILATION LOUVRES. COLOUR: RAL 7037

27. VENTILATION LOUVRES. COLOUR TO MATCH CURTAIN WALLING

28. CORPORATE SIGNAGE ZONE. SUBJECT TO SEPARATE APPROVAL

29. BLACK PAINTED SIGNAGE FASCIA

30. METAL GATE AND FENCE TO MATCH EXISTING

31. EXISTING BOLLARDS. COLOUR BLACK

32. NEW BOLLARDS. COLOUR TO MATCH EXISTING (SHOWN GREY FOR CLARITY)

33. PPC ALUMINIUM HOPPERS AND RWDPS. COLOUR: RAL 7037

34. OMITTED

ALL NEW GLAZING SHOULD CONSIST OF UNITS COMPRISING LAMINATION TO A MINIMUM 7.5mm TO EN ISO 12543 STANDARDS.

This drawing is copyright. All dimensions and details are to be verified on site. Any discrepancies are to be notified to the Architect prior to work commencing. Do not scale from drawings.

|              |                                         |               |          |            |
|--------------|-----------------------------------------|---------------|----------|------------|
| Content      | EXISTING & PROPOSED ELEVATION           |               |          |            |
| Client       | WD KINGSGATE                            |               |          |            |
| Project      | KINGSGATE SHOPPING CENTRE, HUDDERSFIELD |               |          |            |
| Date         | MARCH 2024                              | Drawing Scale | 1 : 200  |            |
| Paper size   | A1                                      | Drawn by      | GK       | Checked HB |
| Project code | 1134                                    | Drawing No.   | (PL2)001 | Revision B |

**covellmatthews**  
ARCHITECTS  
Suite 26, 4-5 Locharney Way, Edinburgh Park  
Edinburgh, EH12 9DT  
edinburgh@covellmatthews.co.uk  
www.covellmatthews.co.uk 1:0131 226 3366

PLANNING