


Only figured dimensions should be used.

Scaled dimensions should be checked with the Architect.

This drawing together with the design, is the property and copyright of the Architect and must not be reproduced without written permission

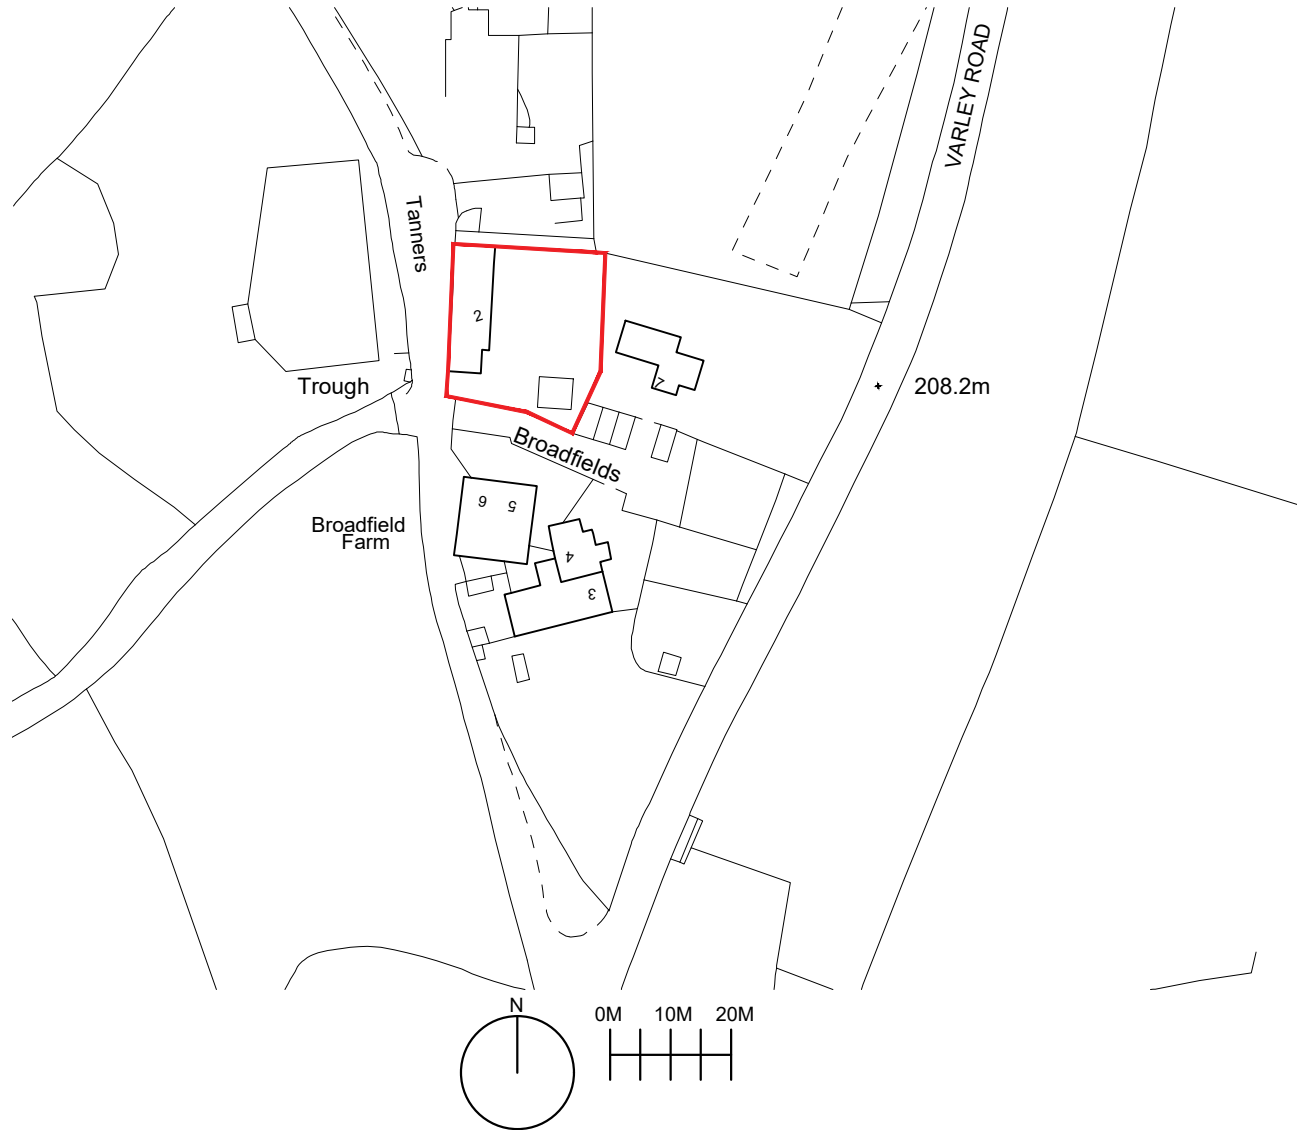

A	Red line amended following LPA comment.	JF	JC	27.07.2023
---	---	----	----	------------

DO NOT SCALE OFF THIS DRAWING

rev	description	drwn	auth	date
-----	-------------	------	------	------

Client
ACUMEN

Project
**2 BROADFIELDS, SLAITHWAITE
HUDDERSFIELD**

Description
LOCATION PLAN

Project No 2796	Drawing No LOC	Rev A	Scale 1:1250@ A4	Date Drawn JULY'22	Drawn By JF	Authorised By JC	Purpose of Issue Planning <input checked="" type="radio"/> Building Regs <input type="radio"/> Tender <input type="radio"/> Construction <input type="radio"/> Comment <input type="radio"/> info <input type="radio"/>
---------------------------	--------------------------	-----------------	----------------------------	------------------------------	-----------------------	----------------------------	--

ACUMEN
DESIGNERS & ARCHITECTS

acumenarchitects.co.uk 01484 546 000
Headrow House, Old Leeds Road, Huddersfield, HD1 1SG