


Notes


IMPORTANT NOTE

This drawing has been prepared for Planning Permission and Building Regulation Approval. JW accept no liability for errors or omissions. The drawing may be used for estimating purposes, but the Principal Contractor must cost fully from a site investigation. The Contractor is responsible for checking site dimensions, materials, services etc. and all building work. JW disclaim any liability for works carried out.


All structural components shown are indicative only. Details / calculations of structural members are to be provided by the Structural Engineer. This drawing is not to be copied or divulged to a third party without written permission.

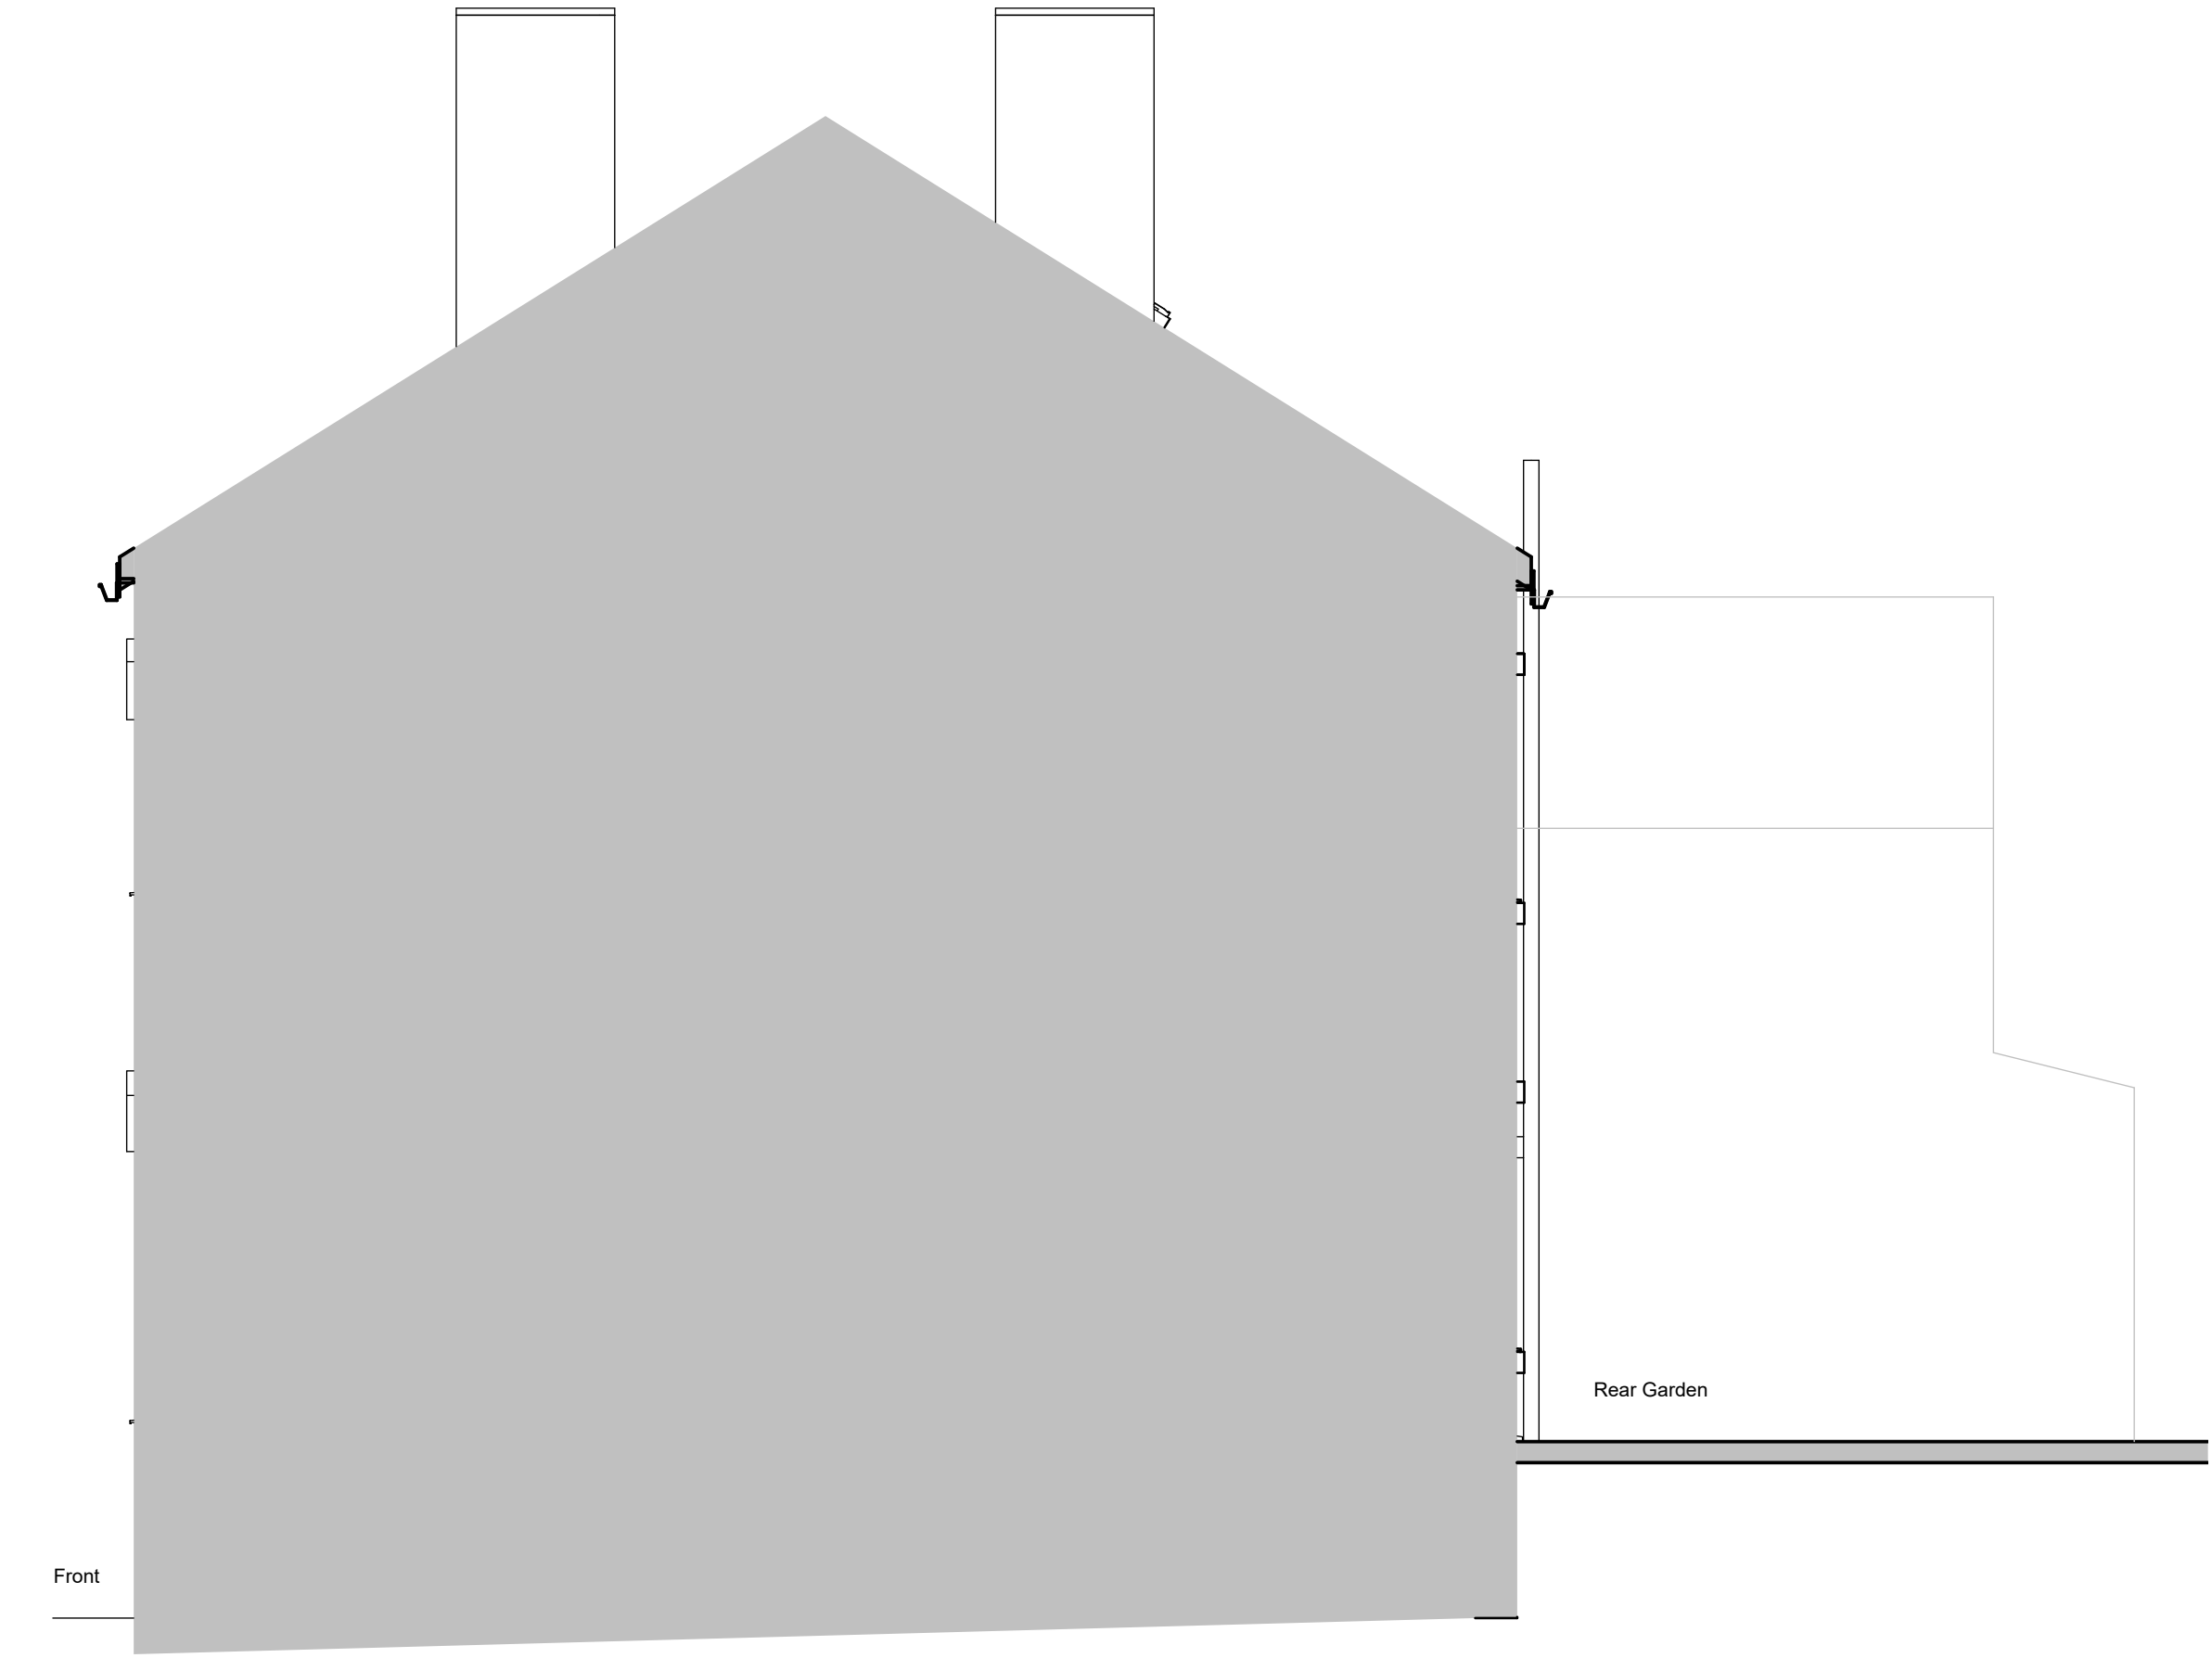

1 Existing North Sectional Side Elevation
1 : 50

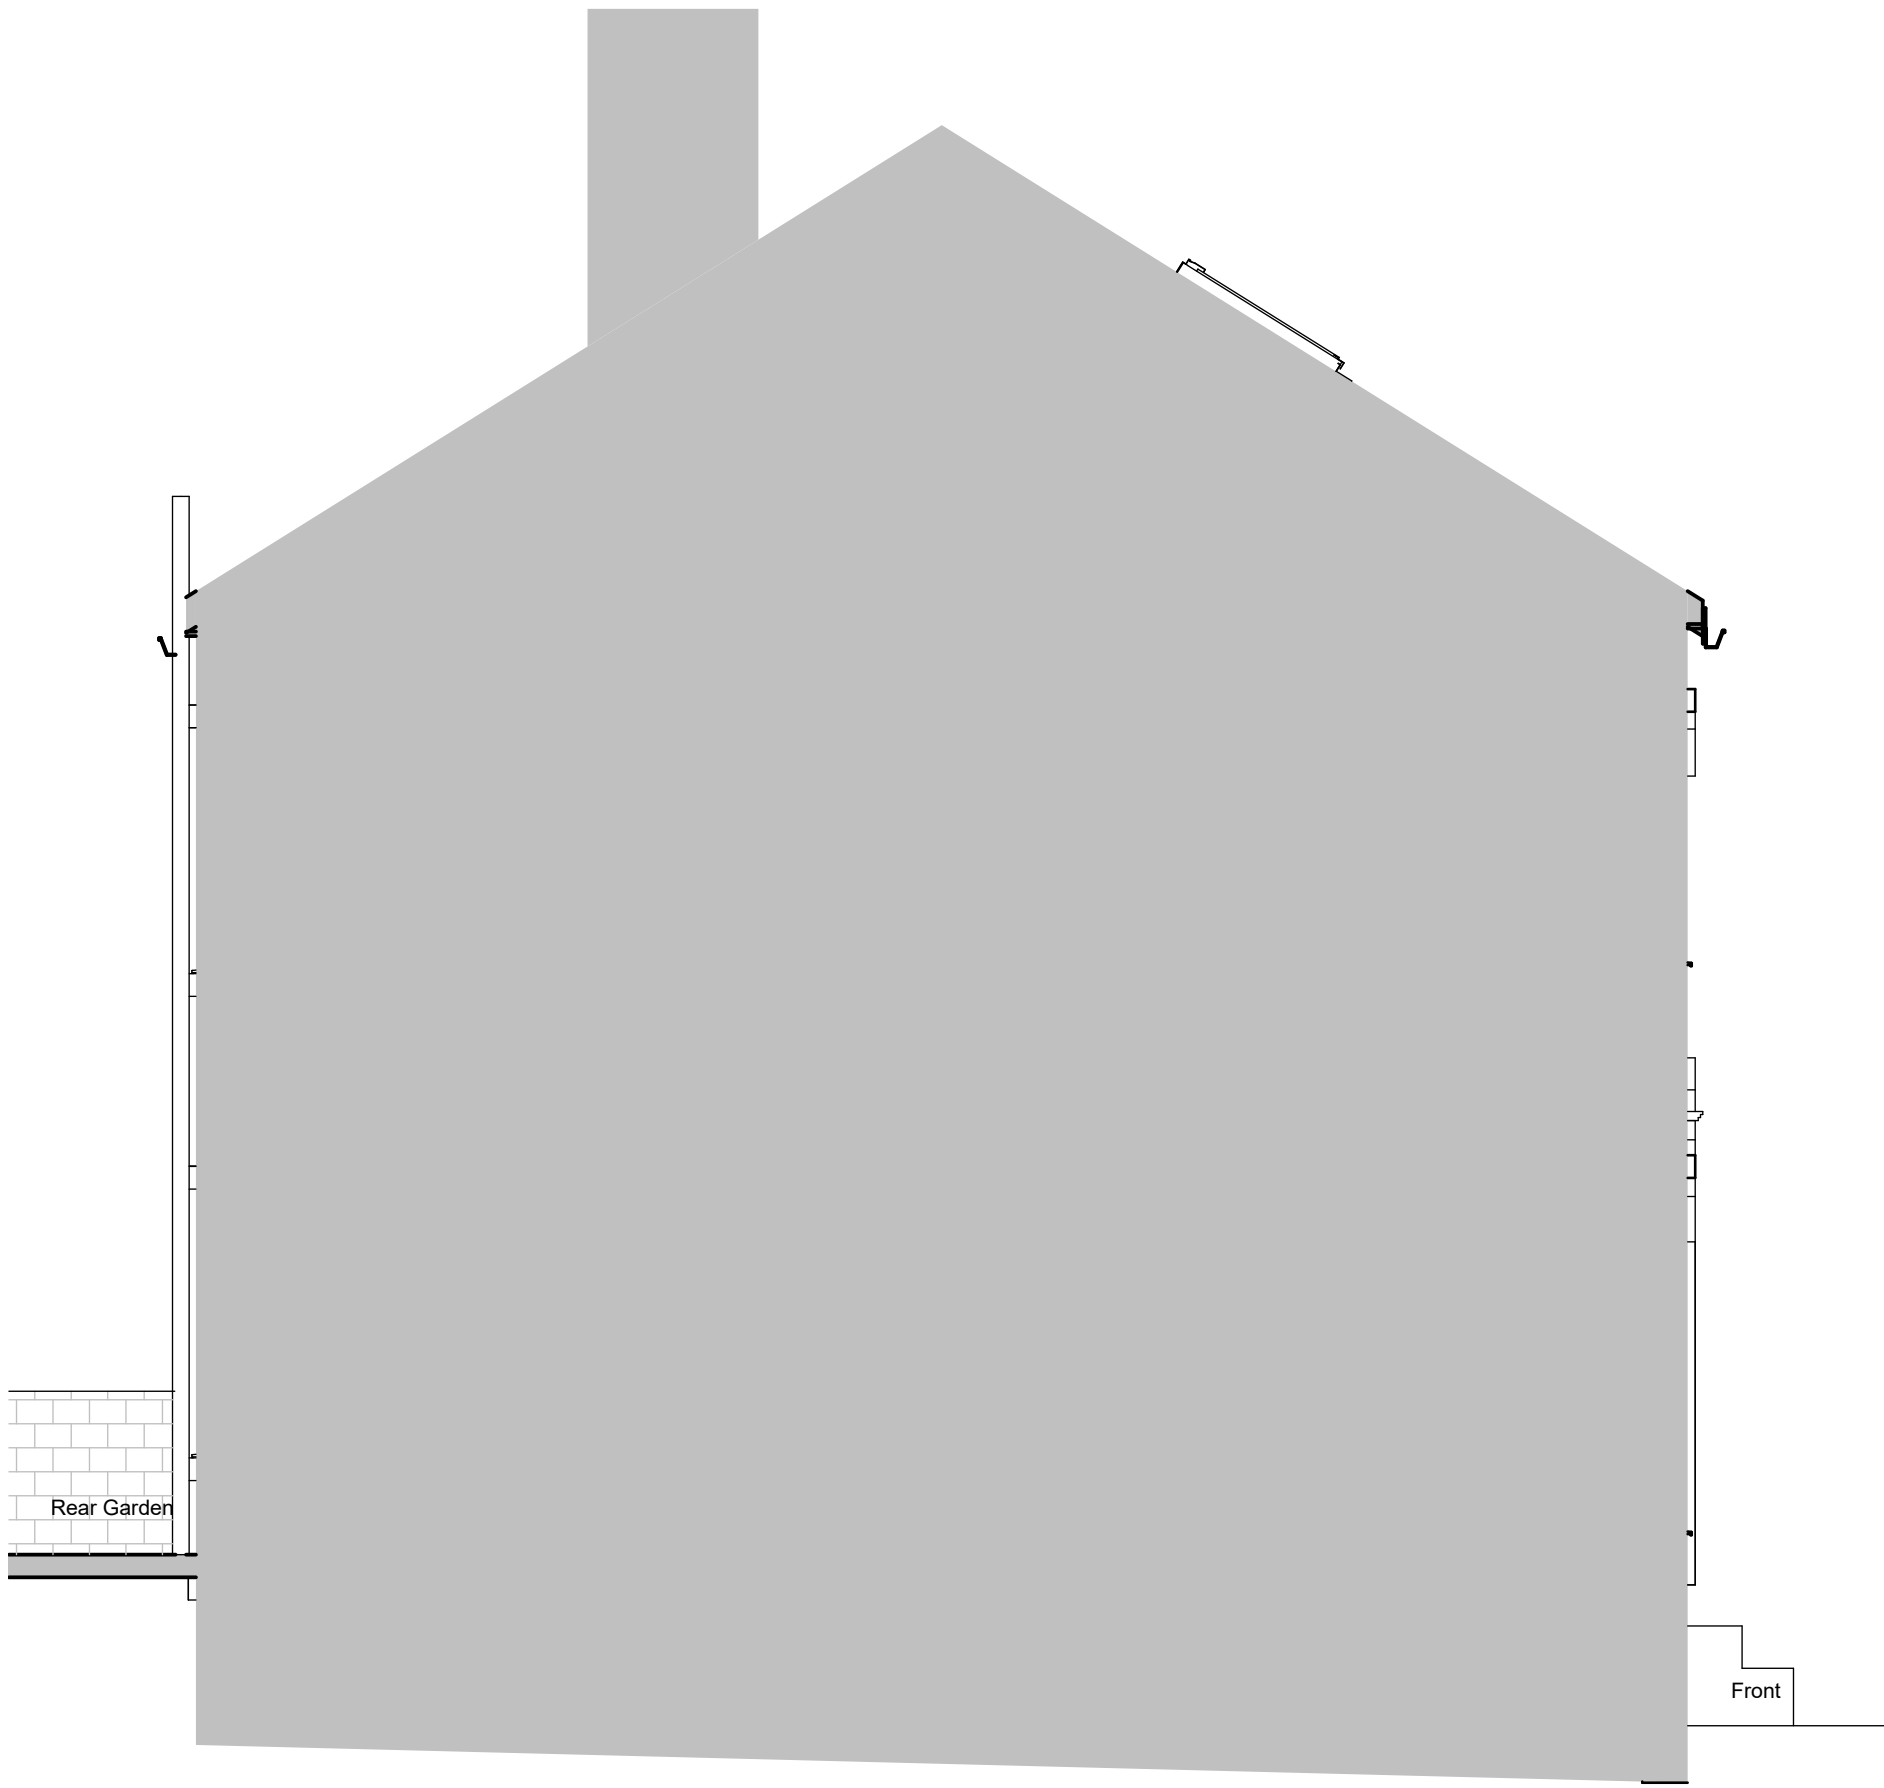

2 Existing South Sectional Side Elevation
1 : 50

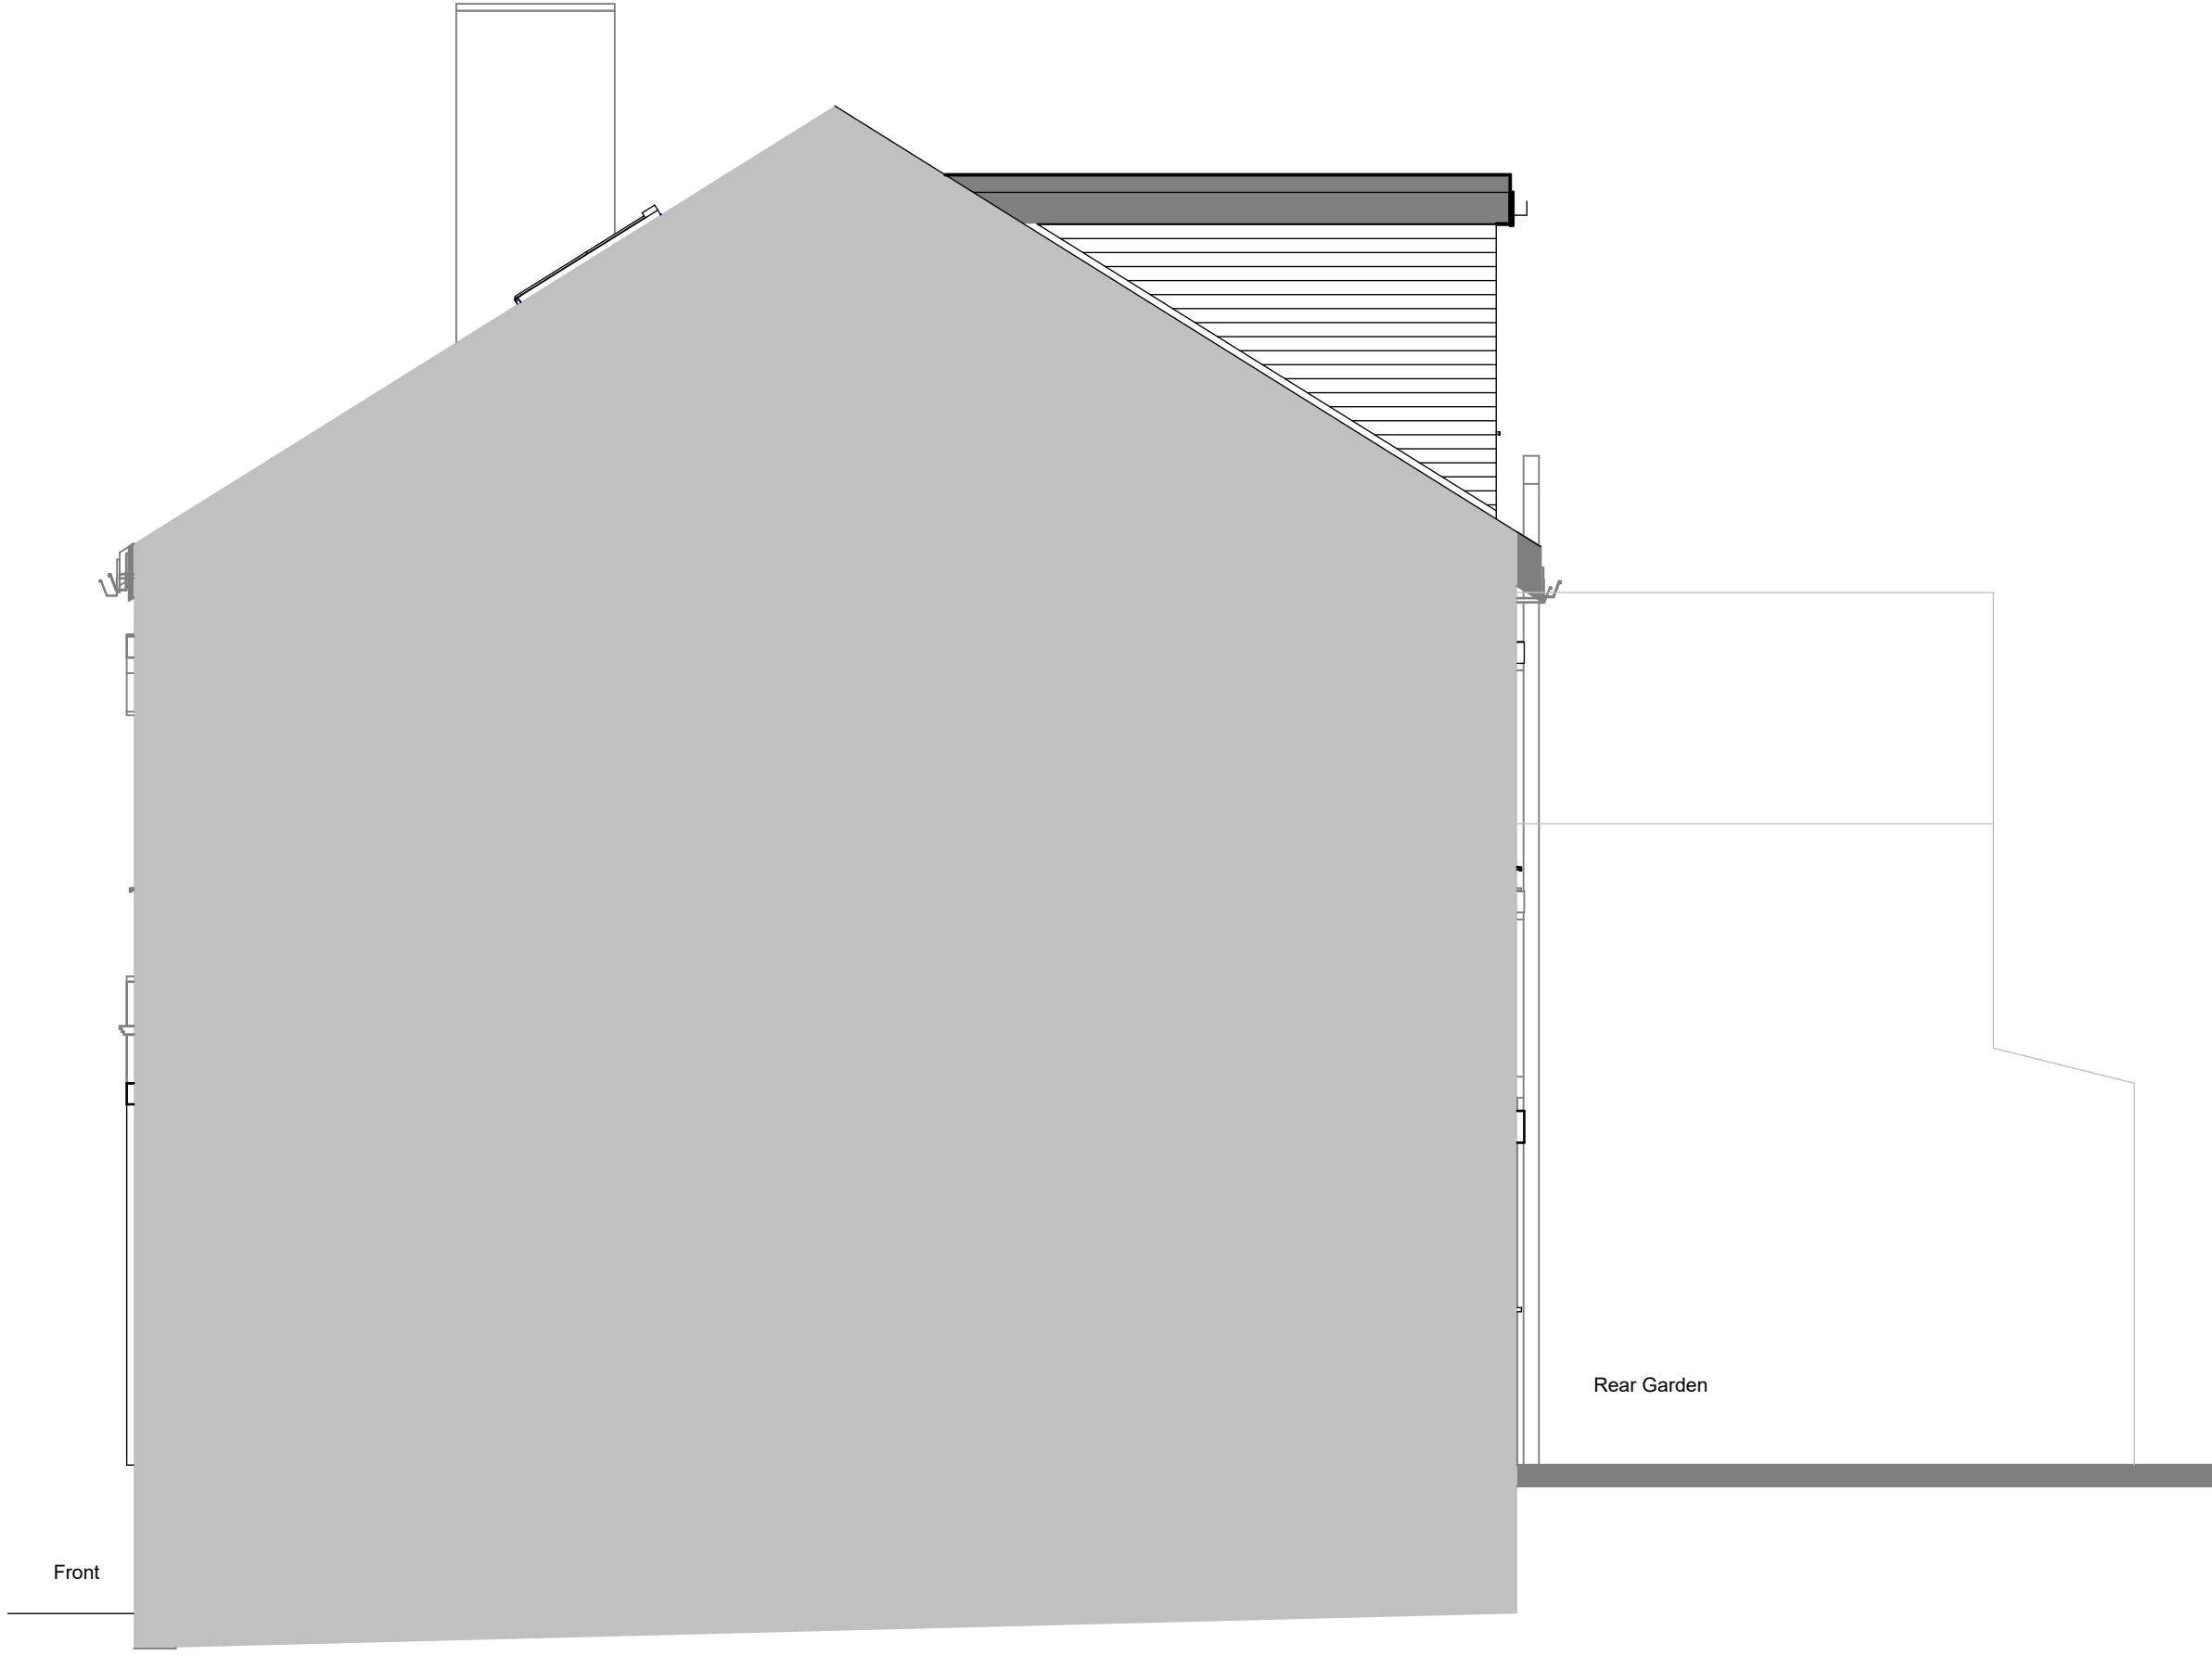

3 Proposed North Sectional Side Elevation
1 : 50



4 Proposed South Sectional Side Elevation
1 : 50

Rev	Description	Date	Dr by	App by
original by	Date Created			
JW	March 2024			
client name				
Mr Braham				
project				
8 West View, Paddock, Huddersfield				
Internal Refurbishment and Loft Conversion				
drawing				
Existing and Proposed Sectional Side Elevations				
drawing number		scale		
T002		1 : 50 @A1		
		rev		