


# Location Plan

Site Address: Easting: 416129 Northing: 416104

Date Produced: 20-Feb-2024

Scale: 1:1250 @A4

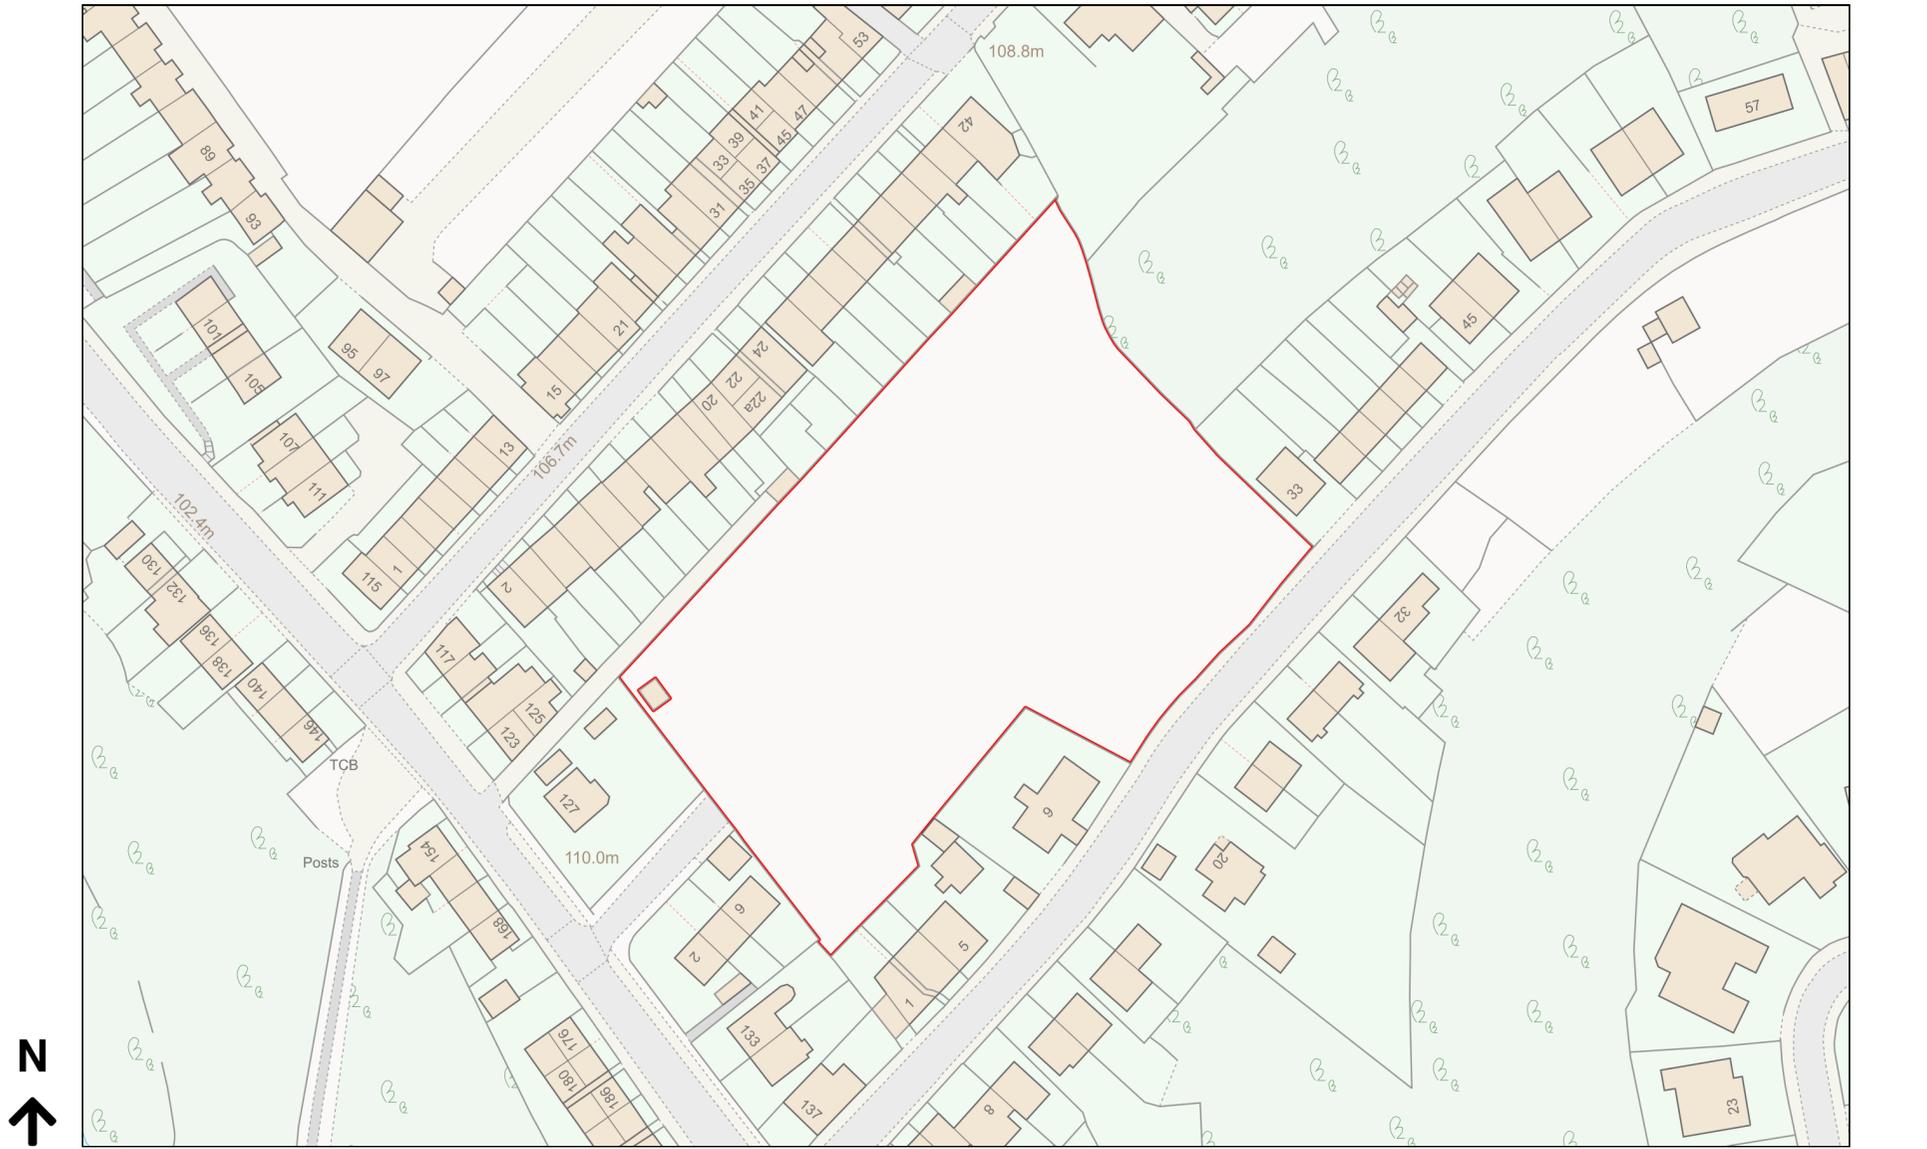

Planning Portal Reference: PP-12820940v1

