



PROPOSED NORTHERN ELEVATION.
1:100

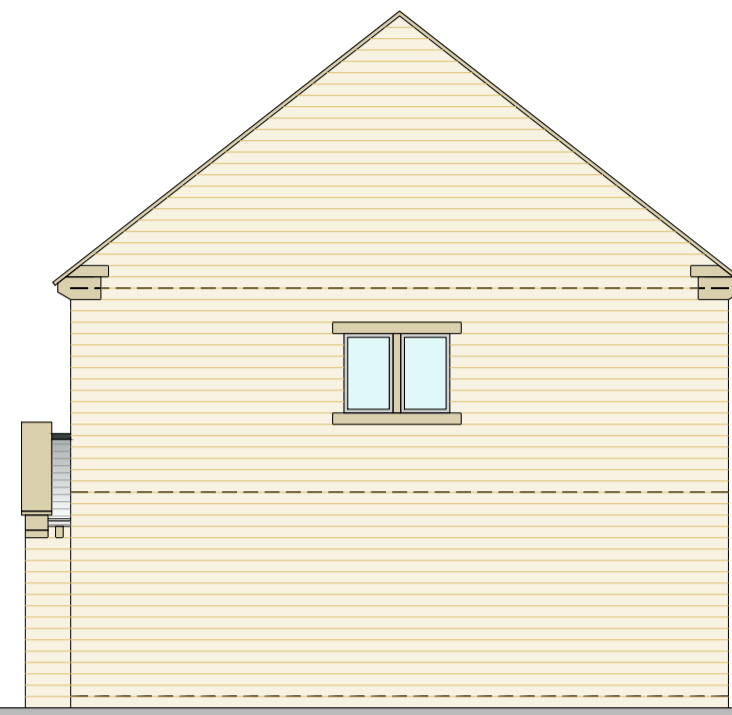


PROPOSED EASTERN ELEVATION.
1:100




PROPOSED WESTERN ELEVATION.
1:100

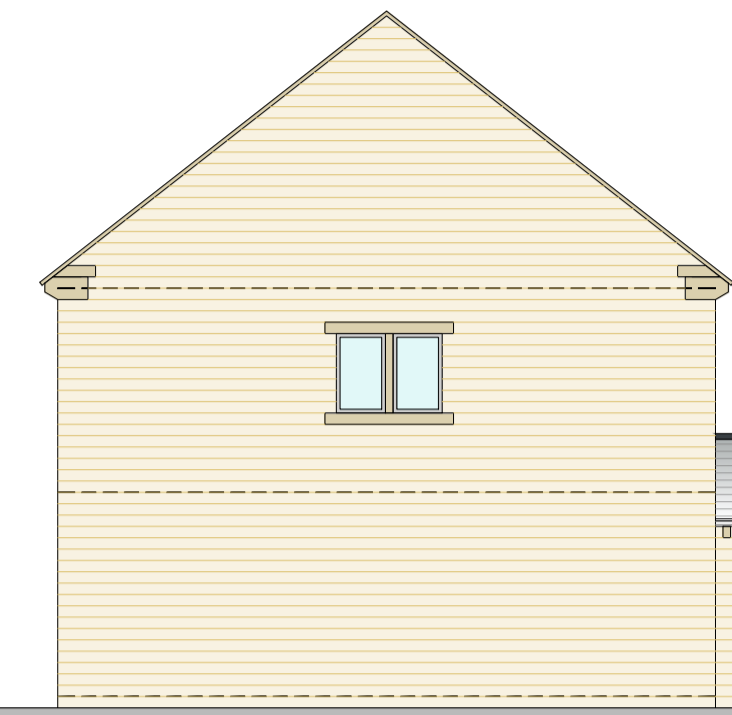

PROPOSED SOUTHERN ELEVATION.
1:100

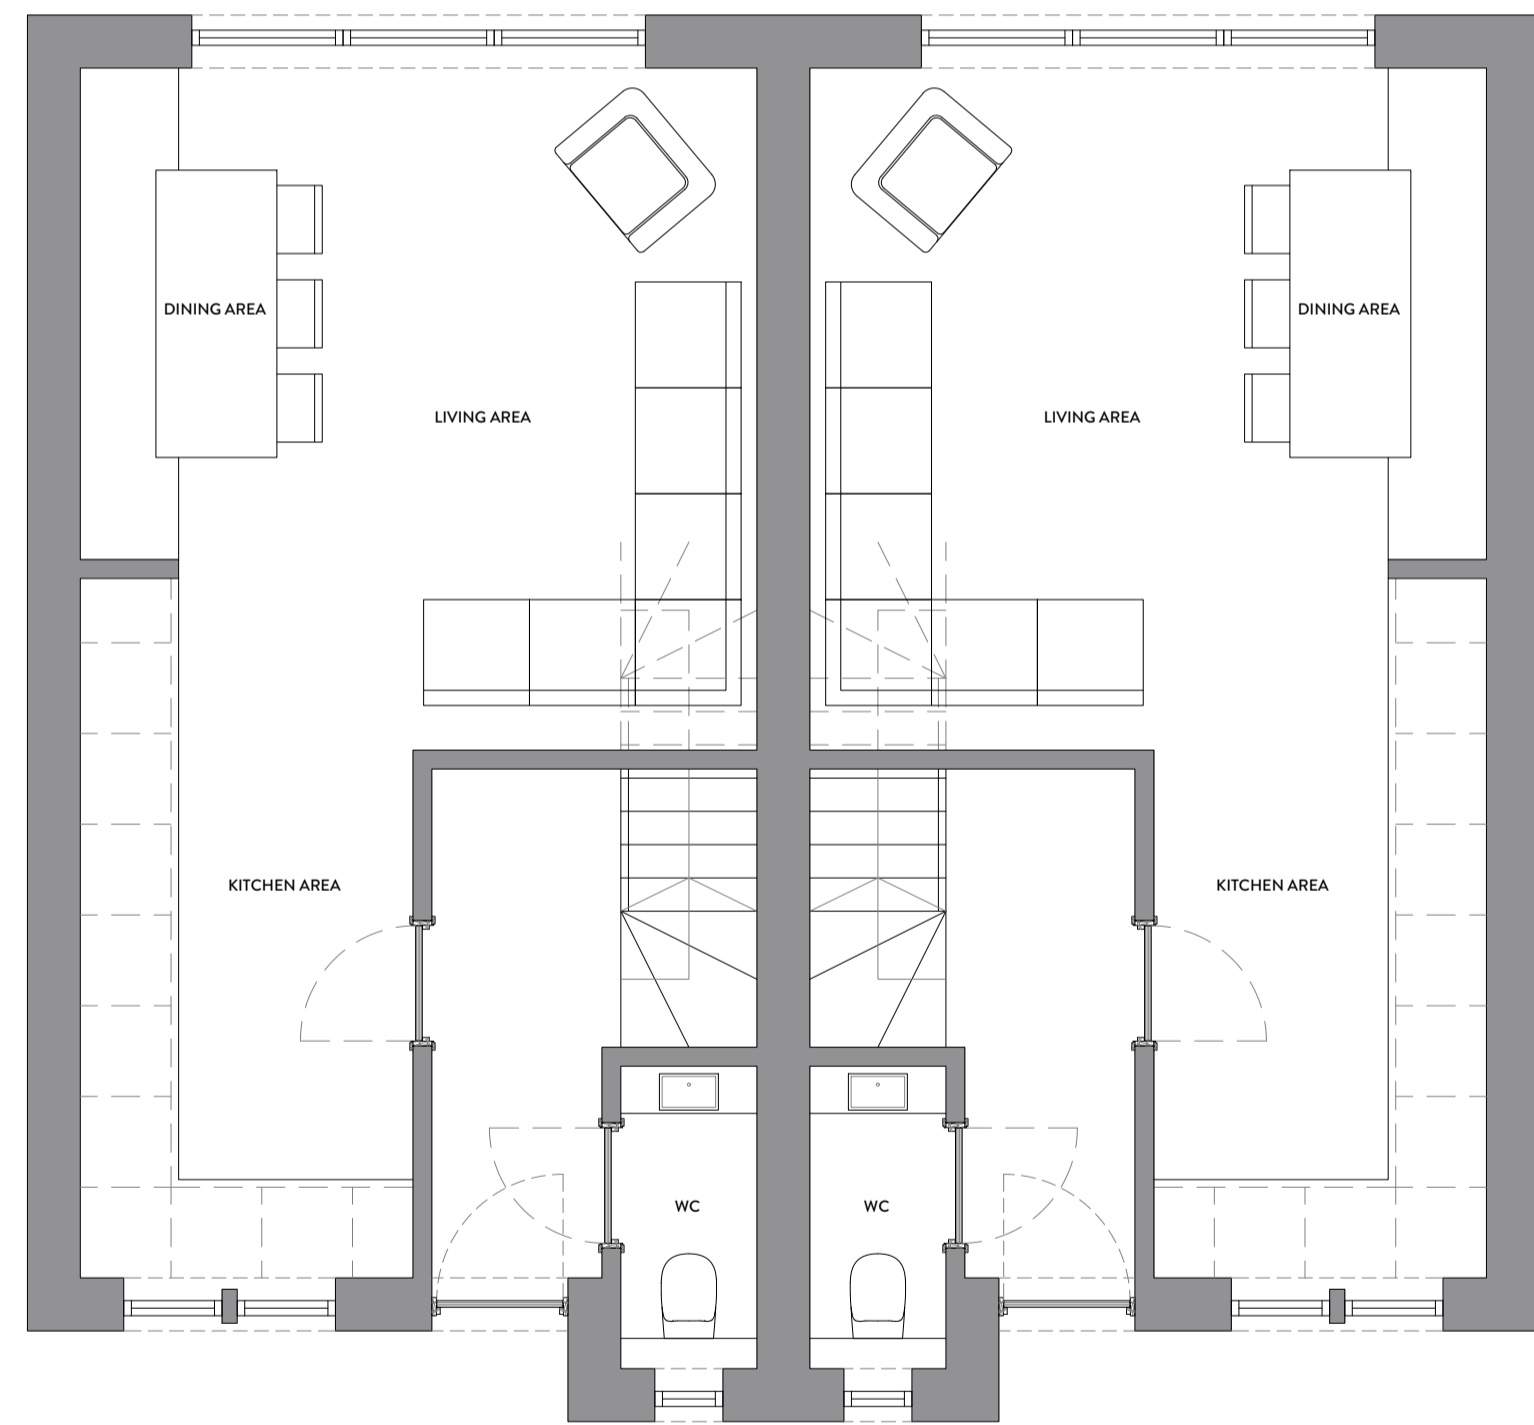

PROPOSED GROUND FLOOR.
1:50

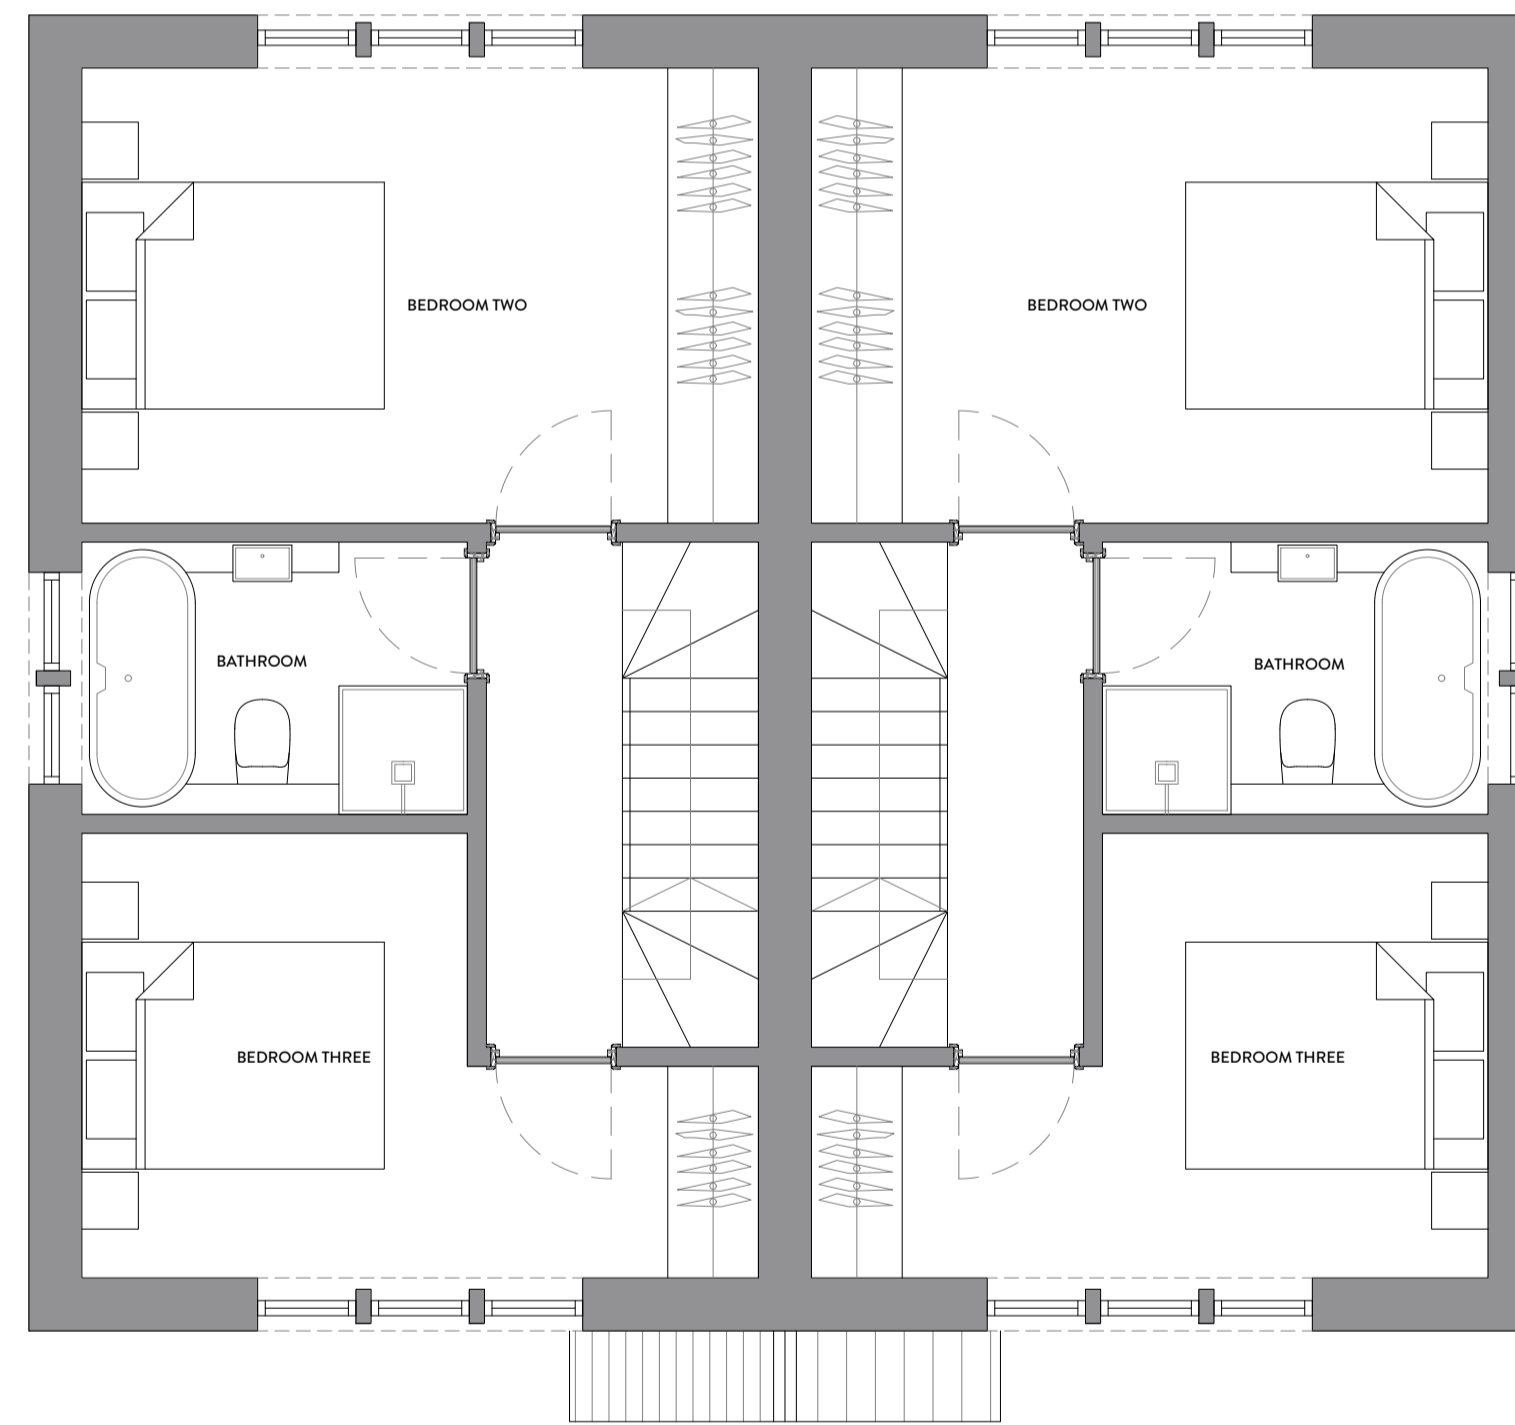

PROPOSED FIRST FLOOR.
1:50



PROPOSED SECOND FLOOR.
1:50



REVISION	DESCRIPTION	DATE	NOTES
A	ALTERATIONS TO PLANNERS COMMENTS	22/8/24	P1 & P2- SEMI- DETACHED - 94M2 1798SQ/FT
B	DORMER ROOF WINDOWS REMOVED	12/09/24	
-	-	-	-
-	-	-	-
-	-	-	-
-	-	-	-
-	-	-	-
-	-	-	-
-	-	-	-
-	-	-	-

PLANNING DRAWING ORANGE DESIGN STUDIO. ARCHITECTURAL PRACTICE hello@orangedesignstudio.co.uk 59A, Huddersfield Road, Mirfield, WF14 8AA orangedesignstudio.co.uk 01924 650930 <small>COPYRIGHT © ORANGE DESIGN STUDIO LIMITED</small>		PROJECT TITLE MARSH LANE DRAWING TITLE PLOT 1 & 2 GA SCALE 1:100 DRAWN EG CHECKED JH DWG NUMBER (20)001 DATE 1/3/24 PROJECT REFERENCE ODS_23/666 REVISION B CLIENT HALSTEAD HOMES
--	--	---