





PROPOSED NORTHERN ELEVATION.
1:100

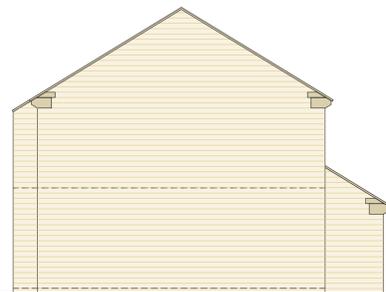


PROPOSED WESTERN ELEVATION.
1:100

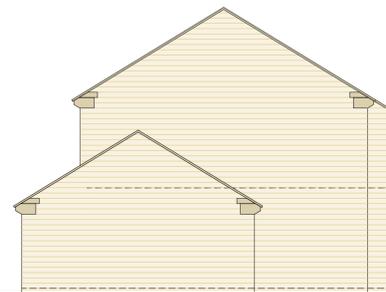

PROPOSED EASTERN ELEVATION.
1:100



PROPOSED SOUTHERN ELEVATION.
1:100

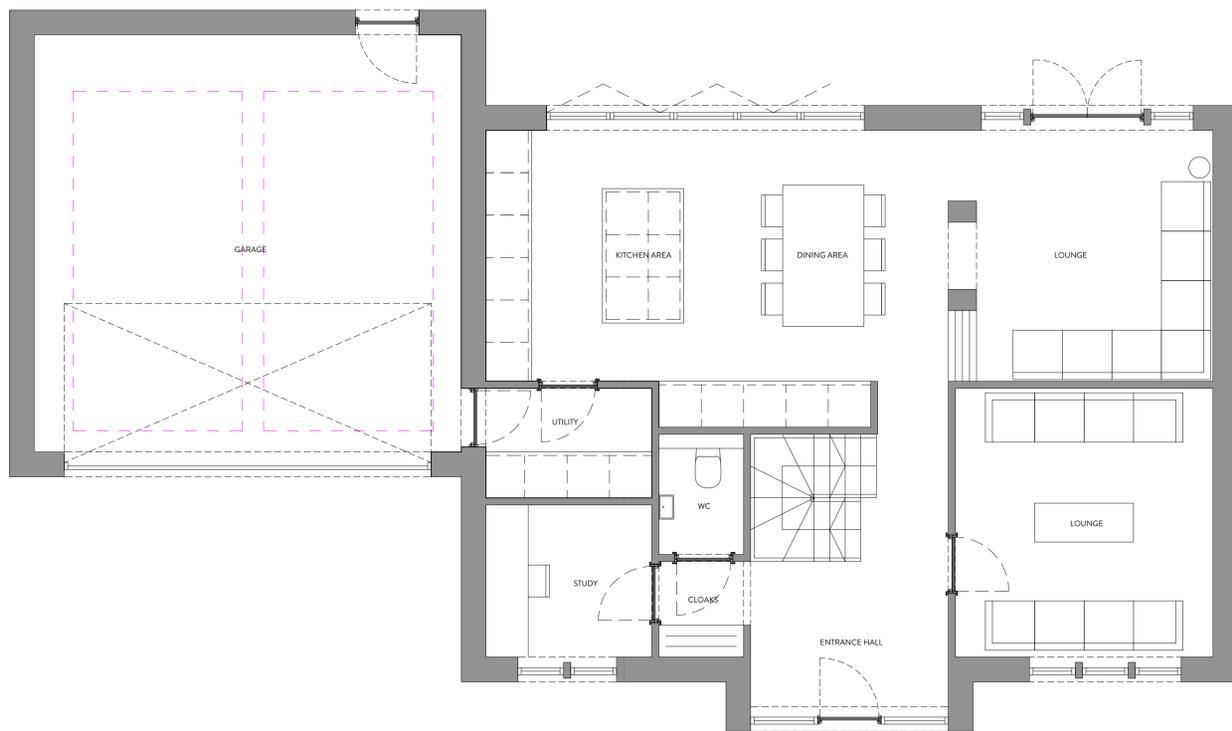

PROPOSED GROUND FLOOR.
1:50



PROPOSED FIRST FLOOR.
1:50



REVISION	DESCRIPTION	DATE	NOTES
A	ALTERATIONS TO PLOT NUMBER	22/8/24	P6- DETACHED - 195M2 / 159M2 2099SQ/FT / 1711SQ/FT
B	ALTERATIONS TO PLOT NUMBER	19/9/24	
-	-	-	-
-	-	-	-
-	-	-	-
-	-	-	-
-	-	-	-
-	-	-	-
-	-	-	-
-	-	-	-

PLANNING DRAWING ORANGE DESIGN STUDIO. ARCHITECTURAL PRACTICE hello@orangedesignstudio.co.uk 59A, Huddersfield Road, Mirfield, WF14 8AA orangedesignstudio.co.uk 01924 650930 <small>COPYRIGHT © ORANGE DESIGN STUDIO LIMITED</small>		PROJECT TITLE MARSH LANE DRAWING TITLE PLOT 6 GA SCALE 1:100 DRAWN EG CHECKED JH DATE 1/3/24 PAPER SIZE A1 DWG NUMBER (20)005 PROJECT REFERENCE ODS_23/666 REVISION B CLIENT HALSTEAD HOMES	
--	--	---	--