




PROPOSED NORTHERN ELEVATION.  
1:100

PROPOSED WESTERN ELEVATION.  
1:100

PROPOSED EASTERN ELEVATION.  
1:100

PROPOSED SOUTHERN ELEVATION.  
1:100

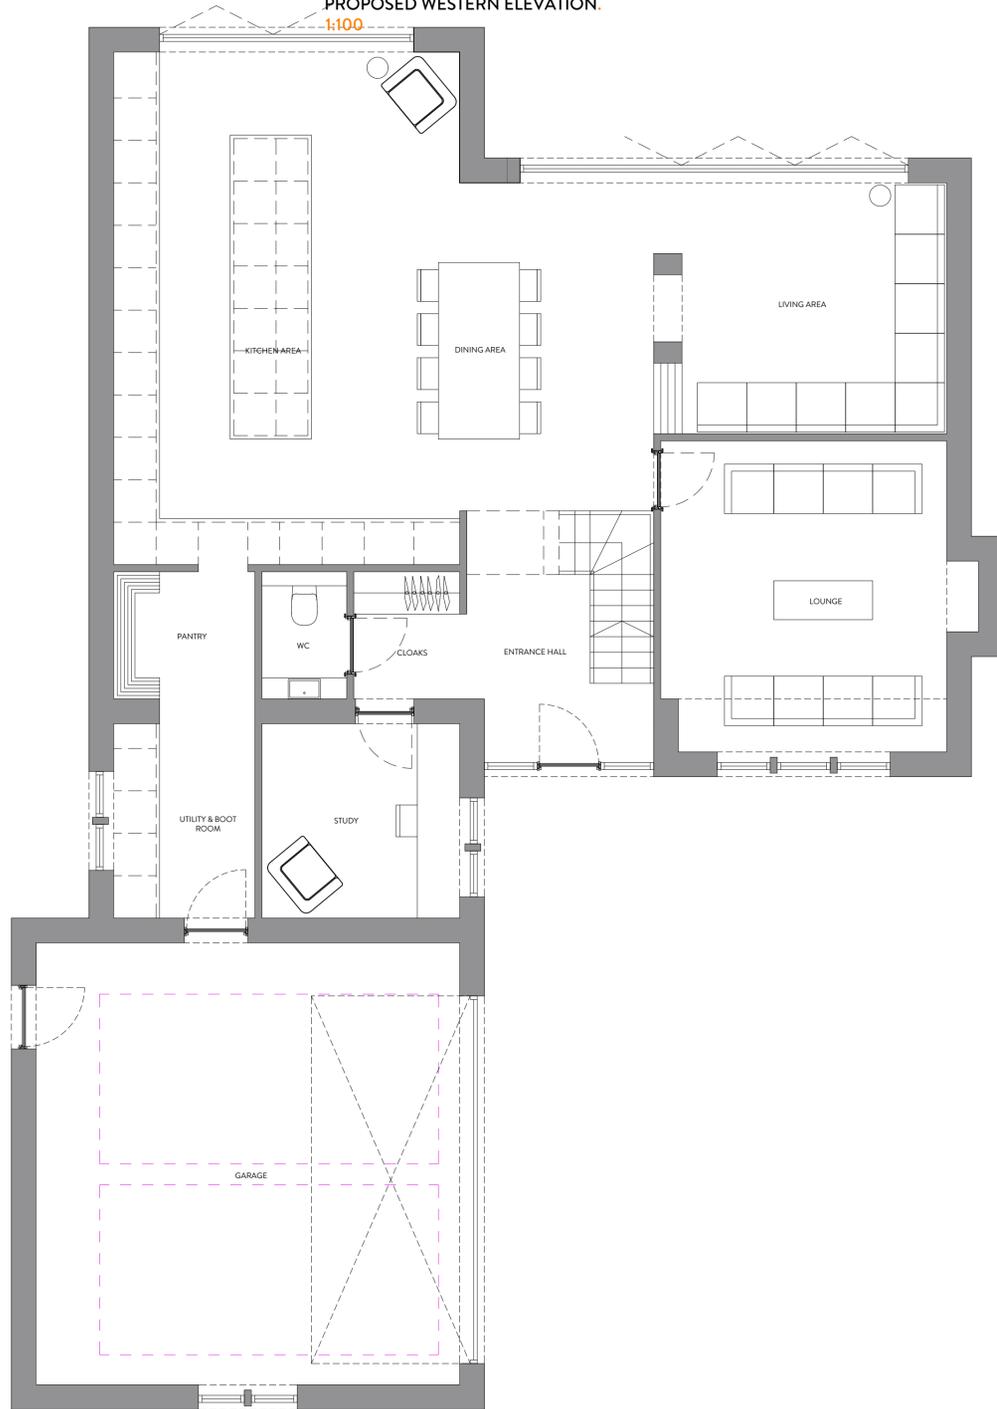

PROPOSED GROUND FLOOR.  
1:50



PROPOSED FIRST FLOOR.  
1:50



REVISION	DESCRIPTION	DATE	NOTES
A	ALTERATIONS TO PLOT NUMBER	22/8/24	P8- DETACHED - 265M2 / 228M2 2852SQ/FT / 2454SQ/FT
B	ALTERATIONS TO PLOT NUMBER	19/9/24	

PLANNING DRAWING		PROJECT TITLE	
ORANGE DESIGN STUDIO. ARCHITECTURAL PRACTICE		MARSH LANE	
hello@orangedesignstudio.co.uk 59A, Huddersfield Road, Mirfield, WF14 8AA 01924 650930		DRAWING TITLE	
CLIENT		PLOT 8 GA	
SCALE	DRAWN	CHECKED	PROJECT REFERENCE
1:100	EG	JH	ODS_23/666
PAPER SIZE	DWG NUMBER	DATE	REVISION
A1	(20)007	1/3/24	/
HALSTEAD HOMES		COPYRIGHT © ORANGE DESIGN STUDIO LIMITED	