





ELEVATION TO LONG CAUSEWAY (North West)

New Manor ball top fencing specification


1830mm long panels
 2100mm high from ground
 1050mm high to existing boundary wall on brackets
 posts at 1875mm centre
 Frames 25 x 10mm (may require a mid frame for stability)
 Infill bars 12mm
 Posts 75 x 50mm
 Manor ball finial 100mm upstand
 Electro galvanised with powder coat black finish

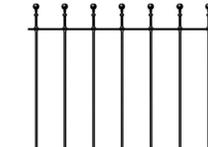


Proposed typical fence detail

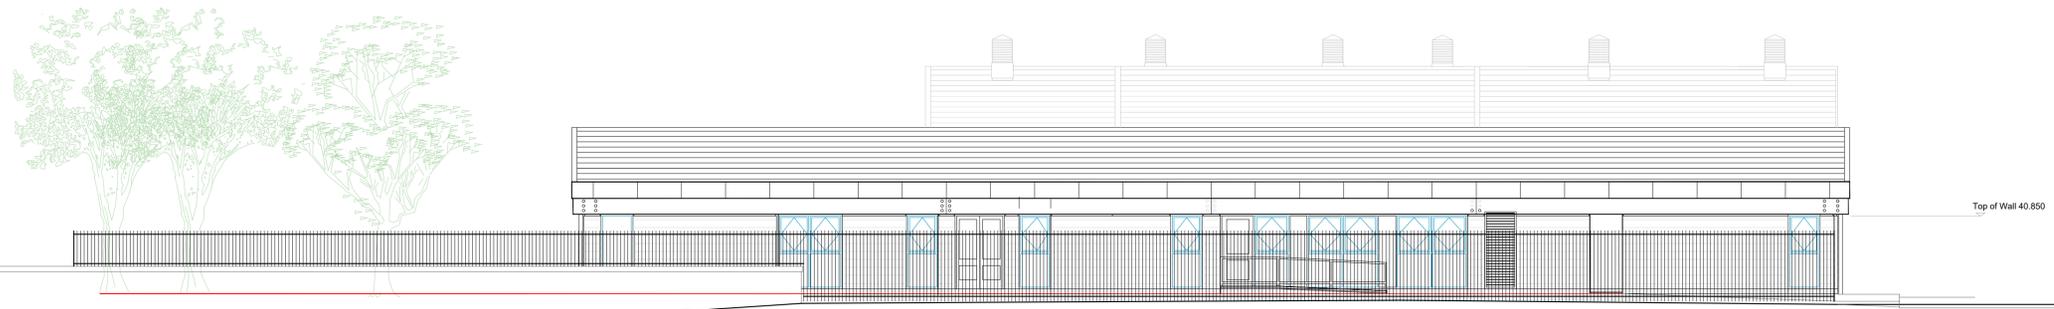

ELEVATION TO RISHWORTH ROAD south east

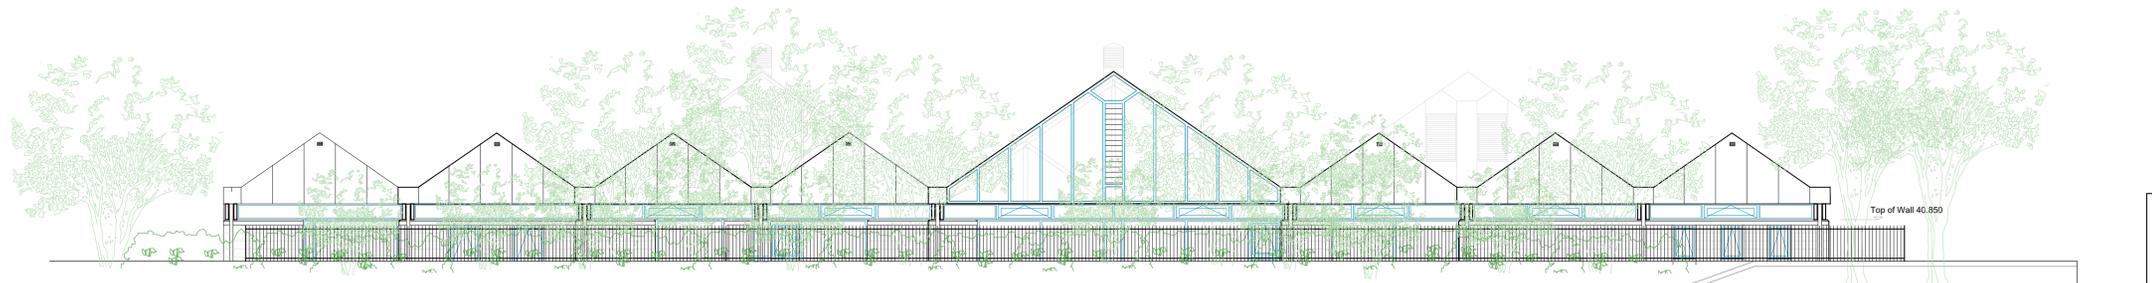

ELEVATION TO LONG CAUSWAY south west

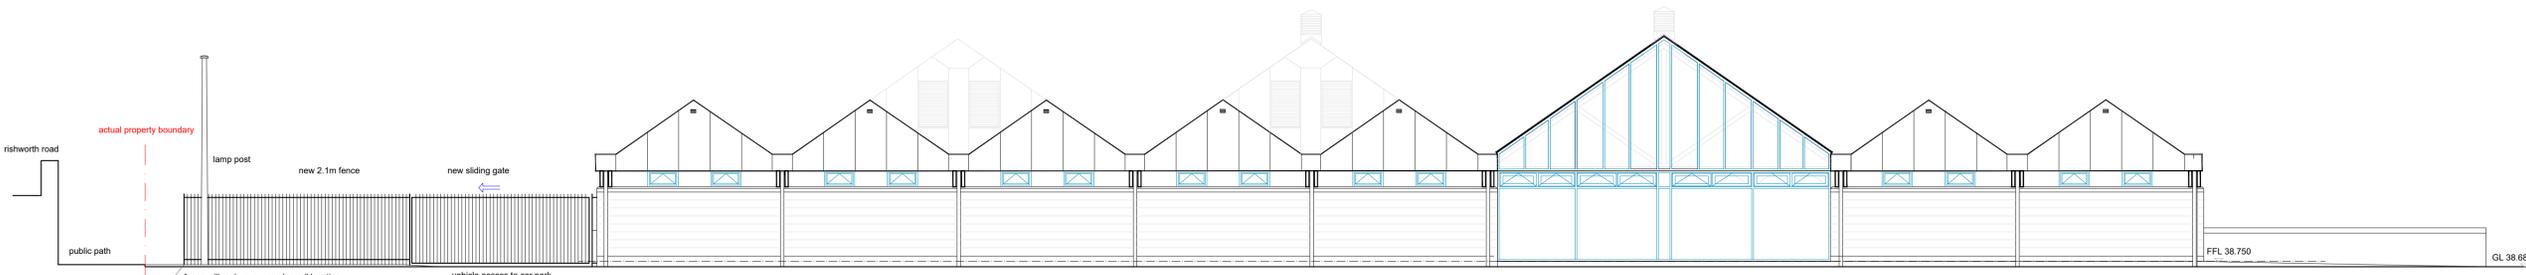

ELEVATION TO RAILWAY STREET (North East)

Rev	Description	Date	Drn / Chk
-----	-------------	------	-----------

Document Control



Client

Growth & Regeneration
Development

Project

Asset Rationalisation
Walsh Building

Sheet Title

Boundary Fence and Gate
Proposed Elevations

Drawn dm	April 2024	Checked	##
Project Number CLA550259	Issue Status Planning	Revision	Scale
Drawing Number A05	1:100	A1	

Cad Ref: g:\mwm\kirklees\0210\asset\planning\walsh building 2024.planning
 This drawing is to be read in conjunction with all other drawings and contract documents issued.
 All dimensions must be checked and verified on site before commencing any works.
 This drawing is copyright and remains the property of Kirklees Council.