


Legend of New Work (external works)

- item work
- 01 Install new decorative security fence on boundary wall - 1050mm high (21m)
- 02 Install 2100 high fencing (7m) and 4no 900mm wide security/maintenance gates to paved areas
- 03 Install 5m wide drop down arm barrier
- 04 Install 2no 1m wide vehicle hoop barriers
- 05 Relay paving to existing external area (20m²) allow for reducing paving around existing tree stumps (3no)
- 06 Remove existing handrail / strip finish and recoat with new powder coating - re install (6.5m with top / bottom rail and 4no uprights)
- 07 Replace existing coping stone to ramp wall (150 x 50mm pc coping) 6.5m length
- Include for general removal of weeds and making good all areas

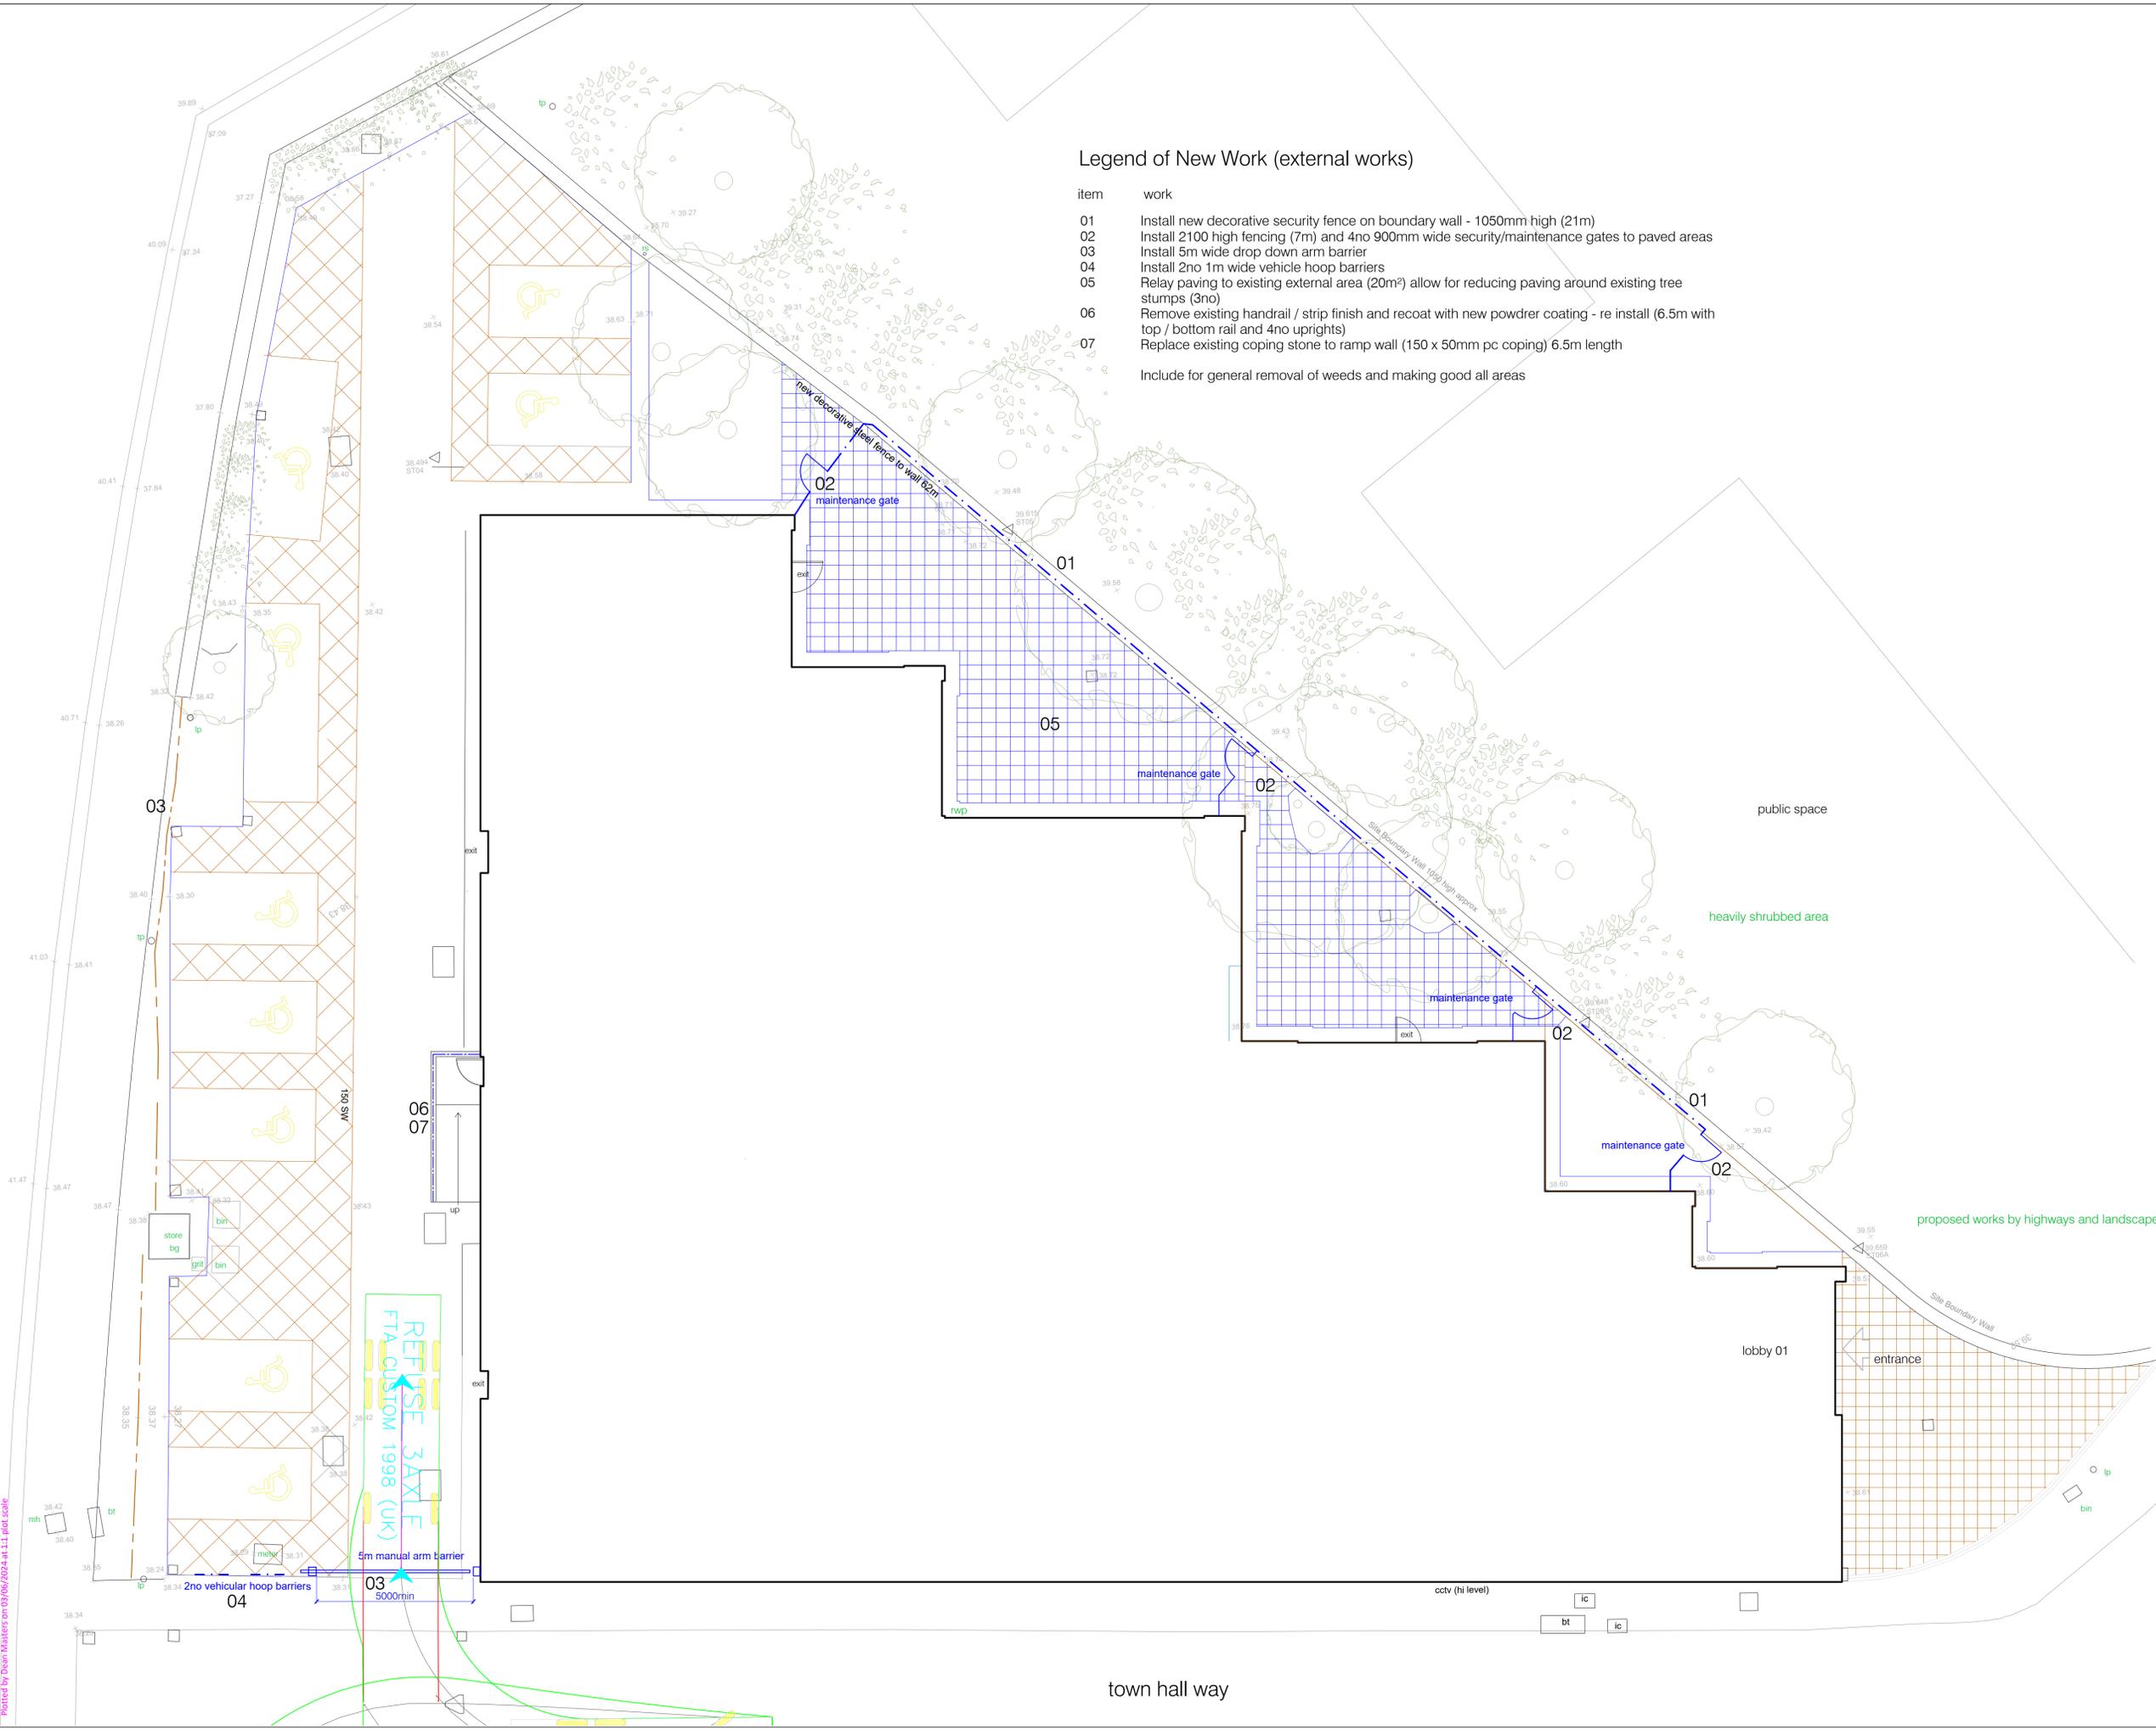

Rev	Description	Date	Drn / Chk
	Document Control		

Kirklees COUNCIL
Growth & Regeneration - Development

PO Box 1720
Huddersfield
HD1 9EL
T: 01484 221000
www.kirklees.gov.uk

Client
Growth & Regeneration Development

Project
**Asset Rationalisation
Walsh Building**

Sheet Title
**Boundary Fence and Gate
Proposed Site**

Drawn dm	April 2024	Checked	##
Project Number CLA550259		Issue Status	Planning
Drawing Number A04		Revision	Scale 1:100
		A	A1

Cad Ref: j:\mainsite\kirklees\02\02\asset\planning\walsh\2024\planning
This drawing is to be read in conjunction with all other drawings and contract documents issued.
All dimensions must be checked and verified on site before commencing any works.
This drawing is copyright and remains the property of Kirklees Council.

Printed by Dean Watson on 09/06/2024 at 11:11 plot scale