


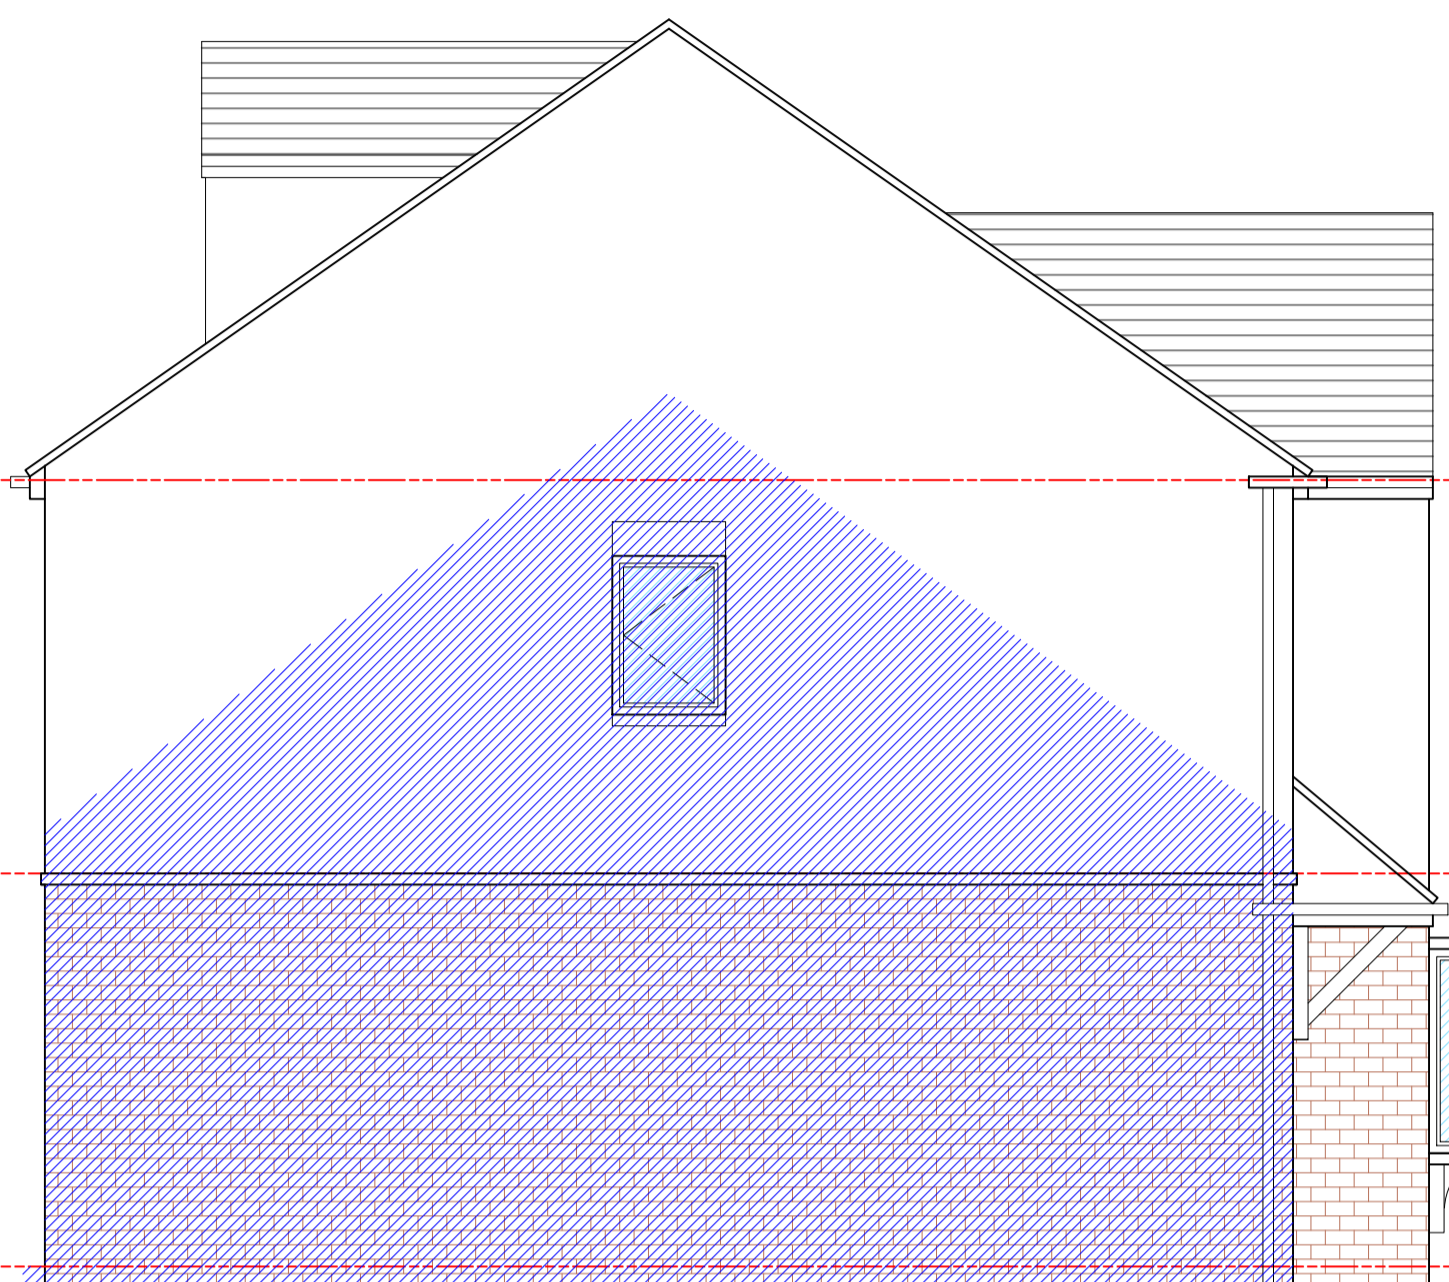


PROPOSED EAST ELEVATION 1:50




PROPOSED SOUTH ELEVATION 1:50




PROPOSED WEST ELEVATION 1:50

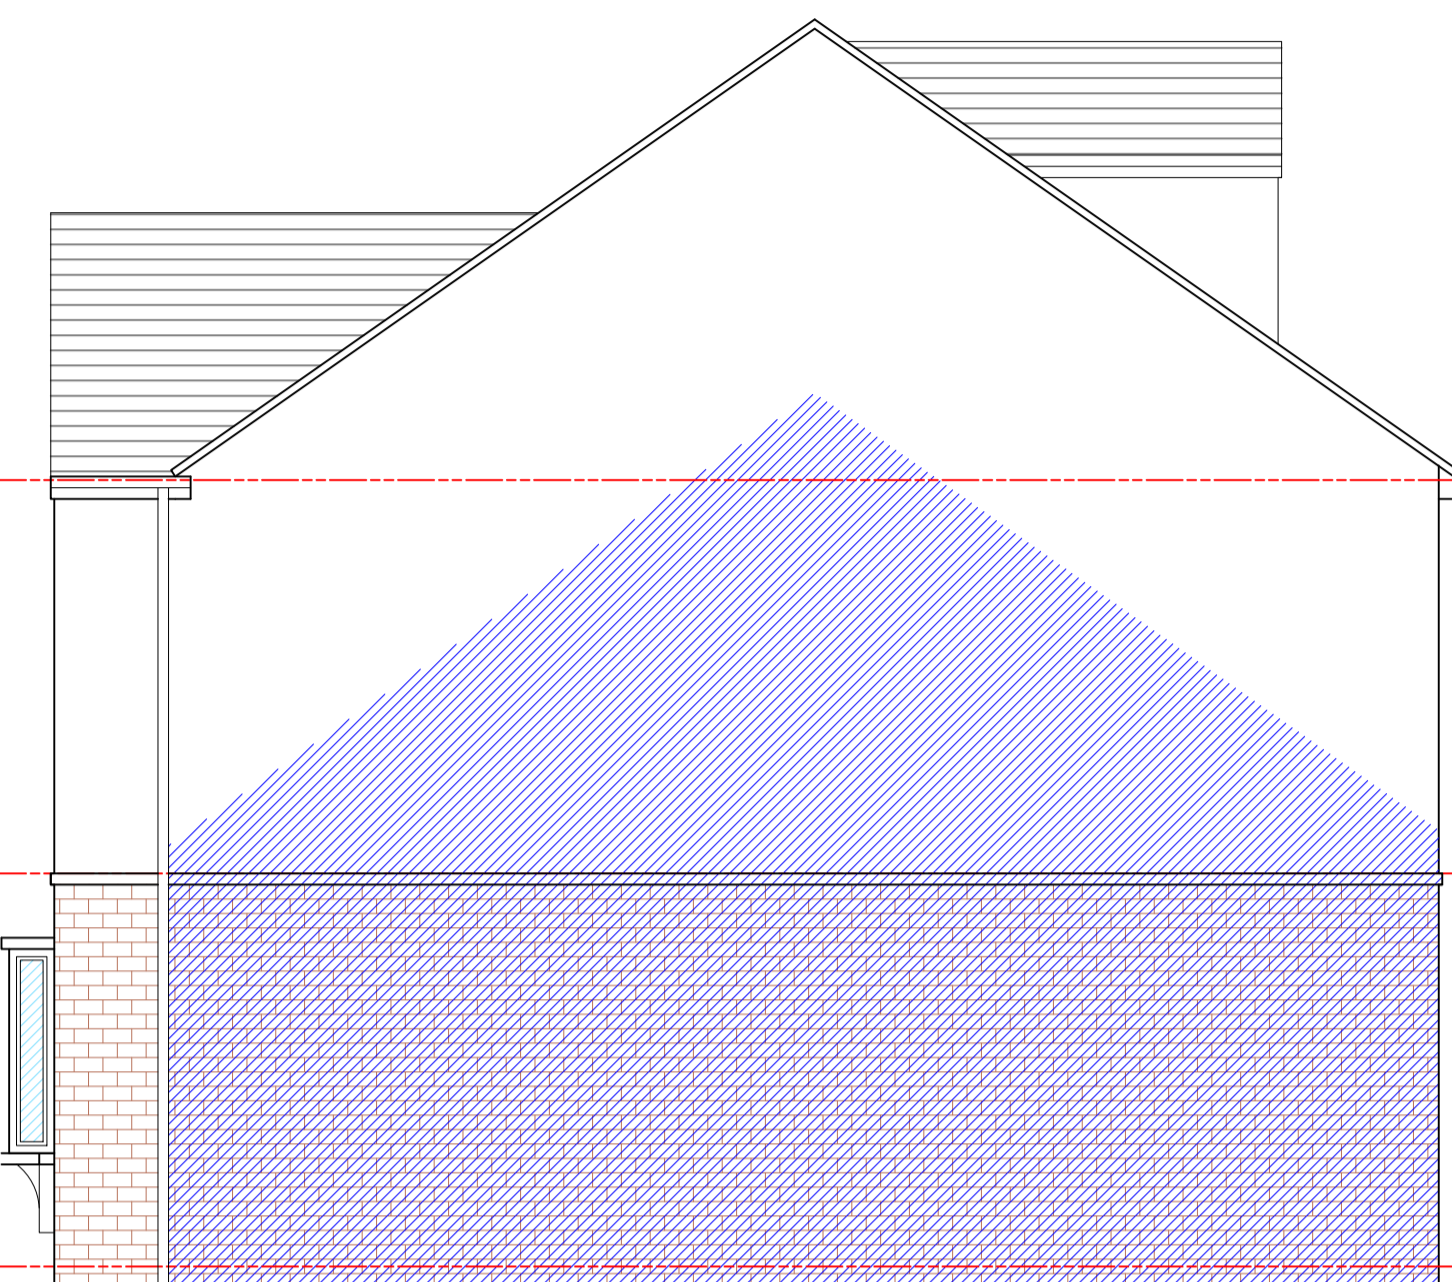


PROPOSED NORTH ELEVATION 1:50

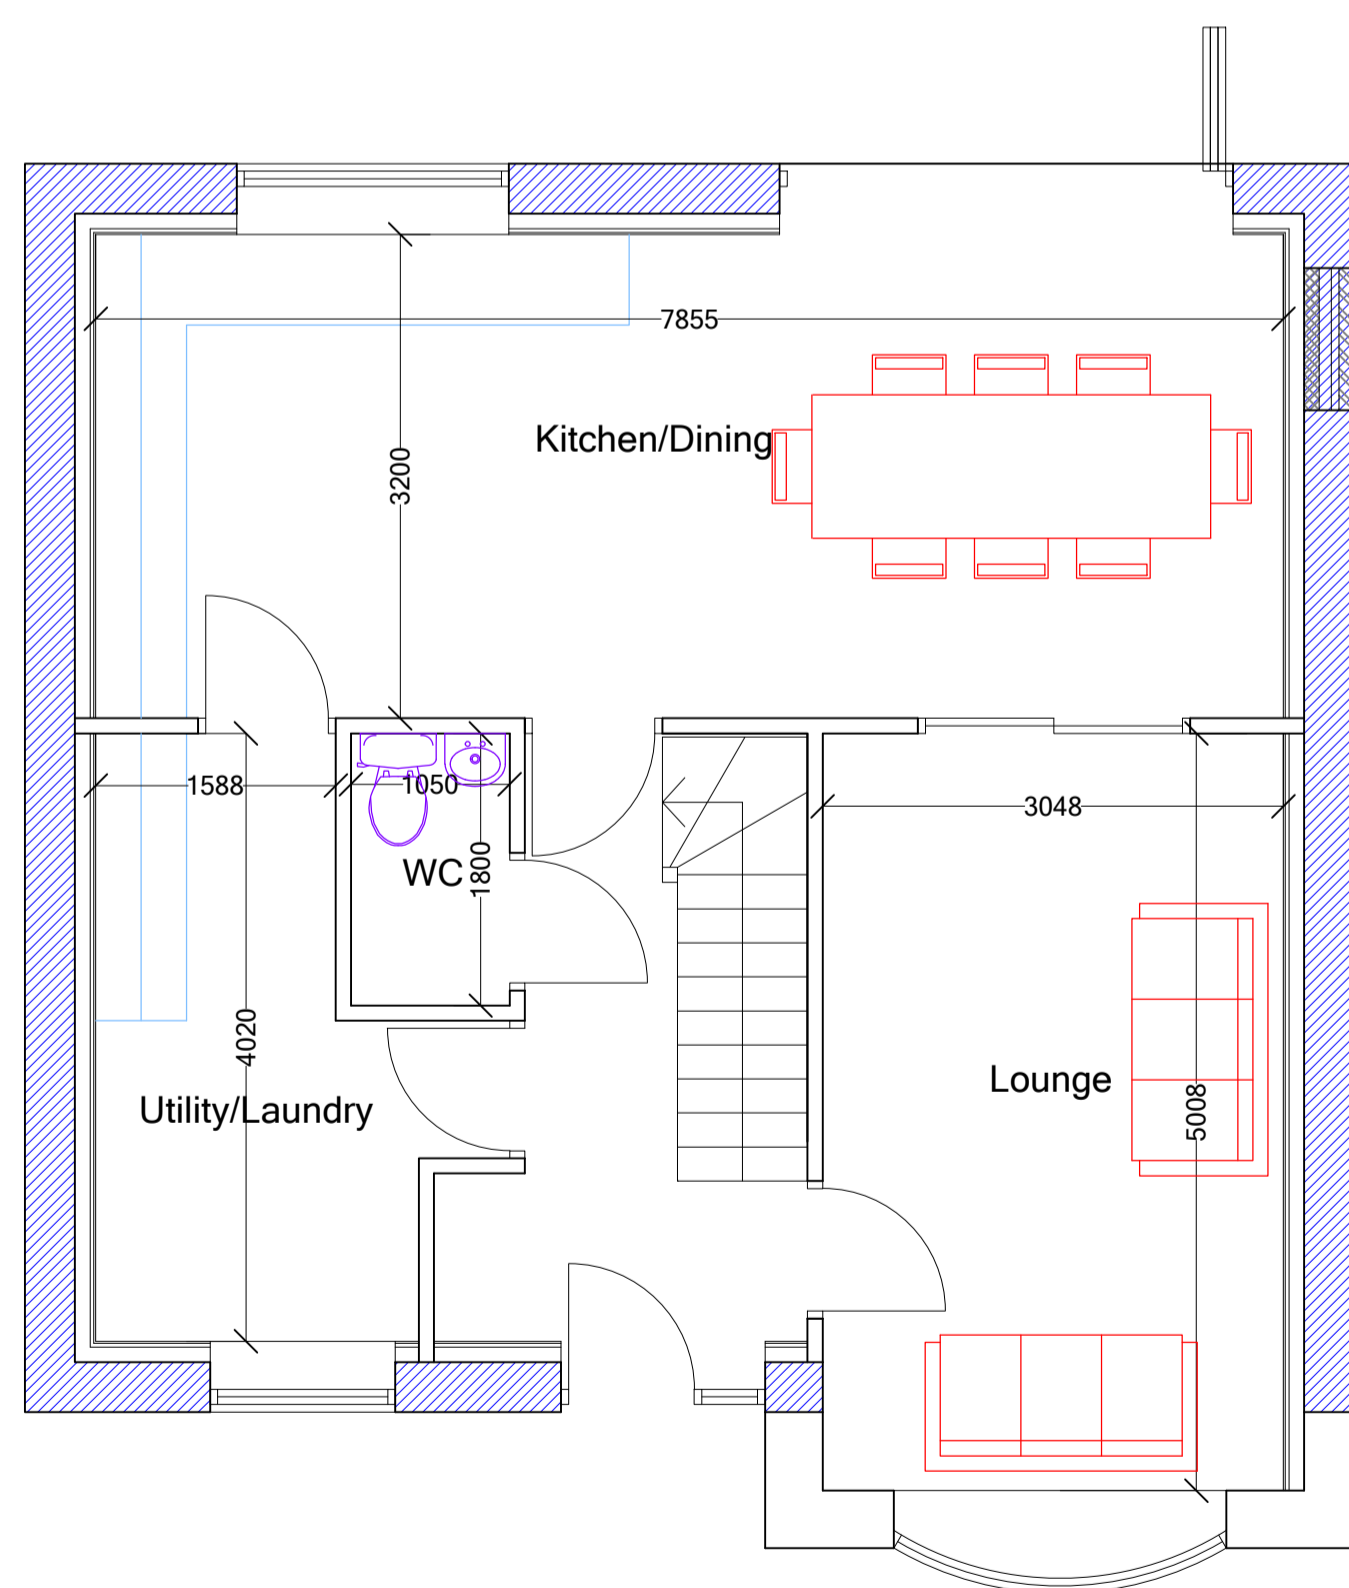


PROPOSED GROUND FLOOR PLAN 1:50

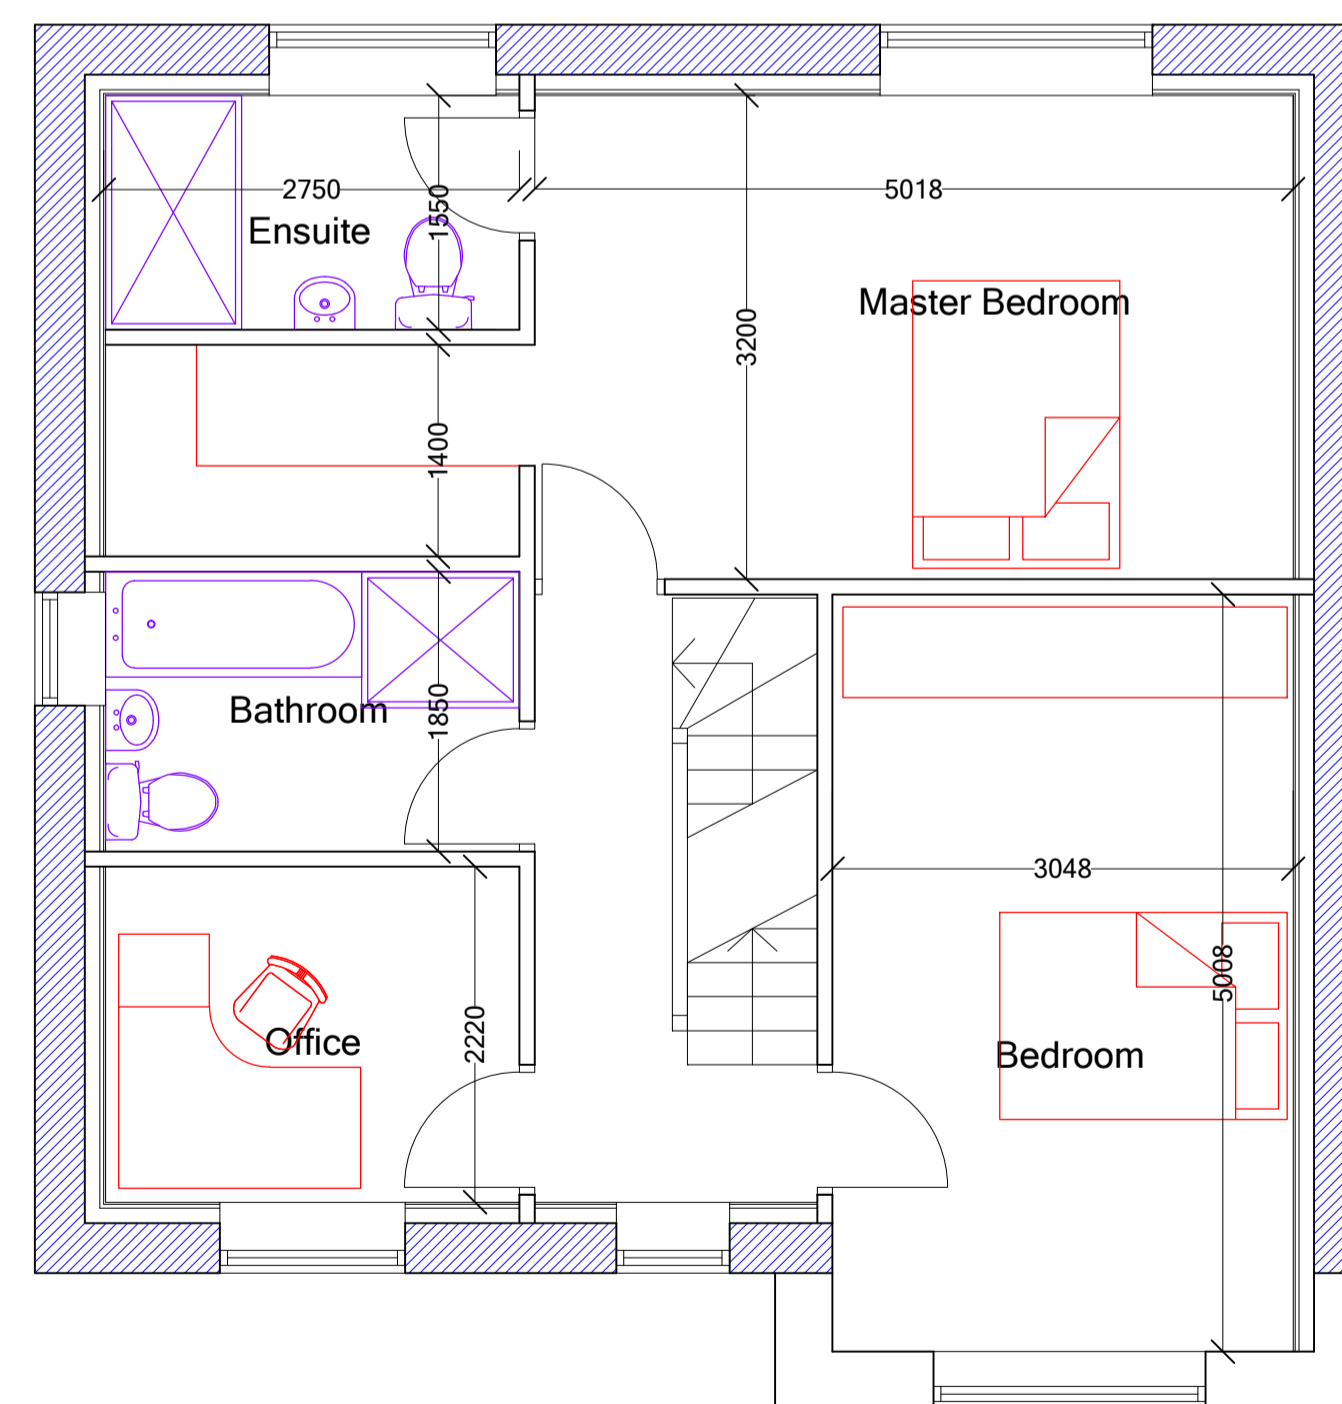

PROPOSED FIRST FLOOR PLAN 1:50

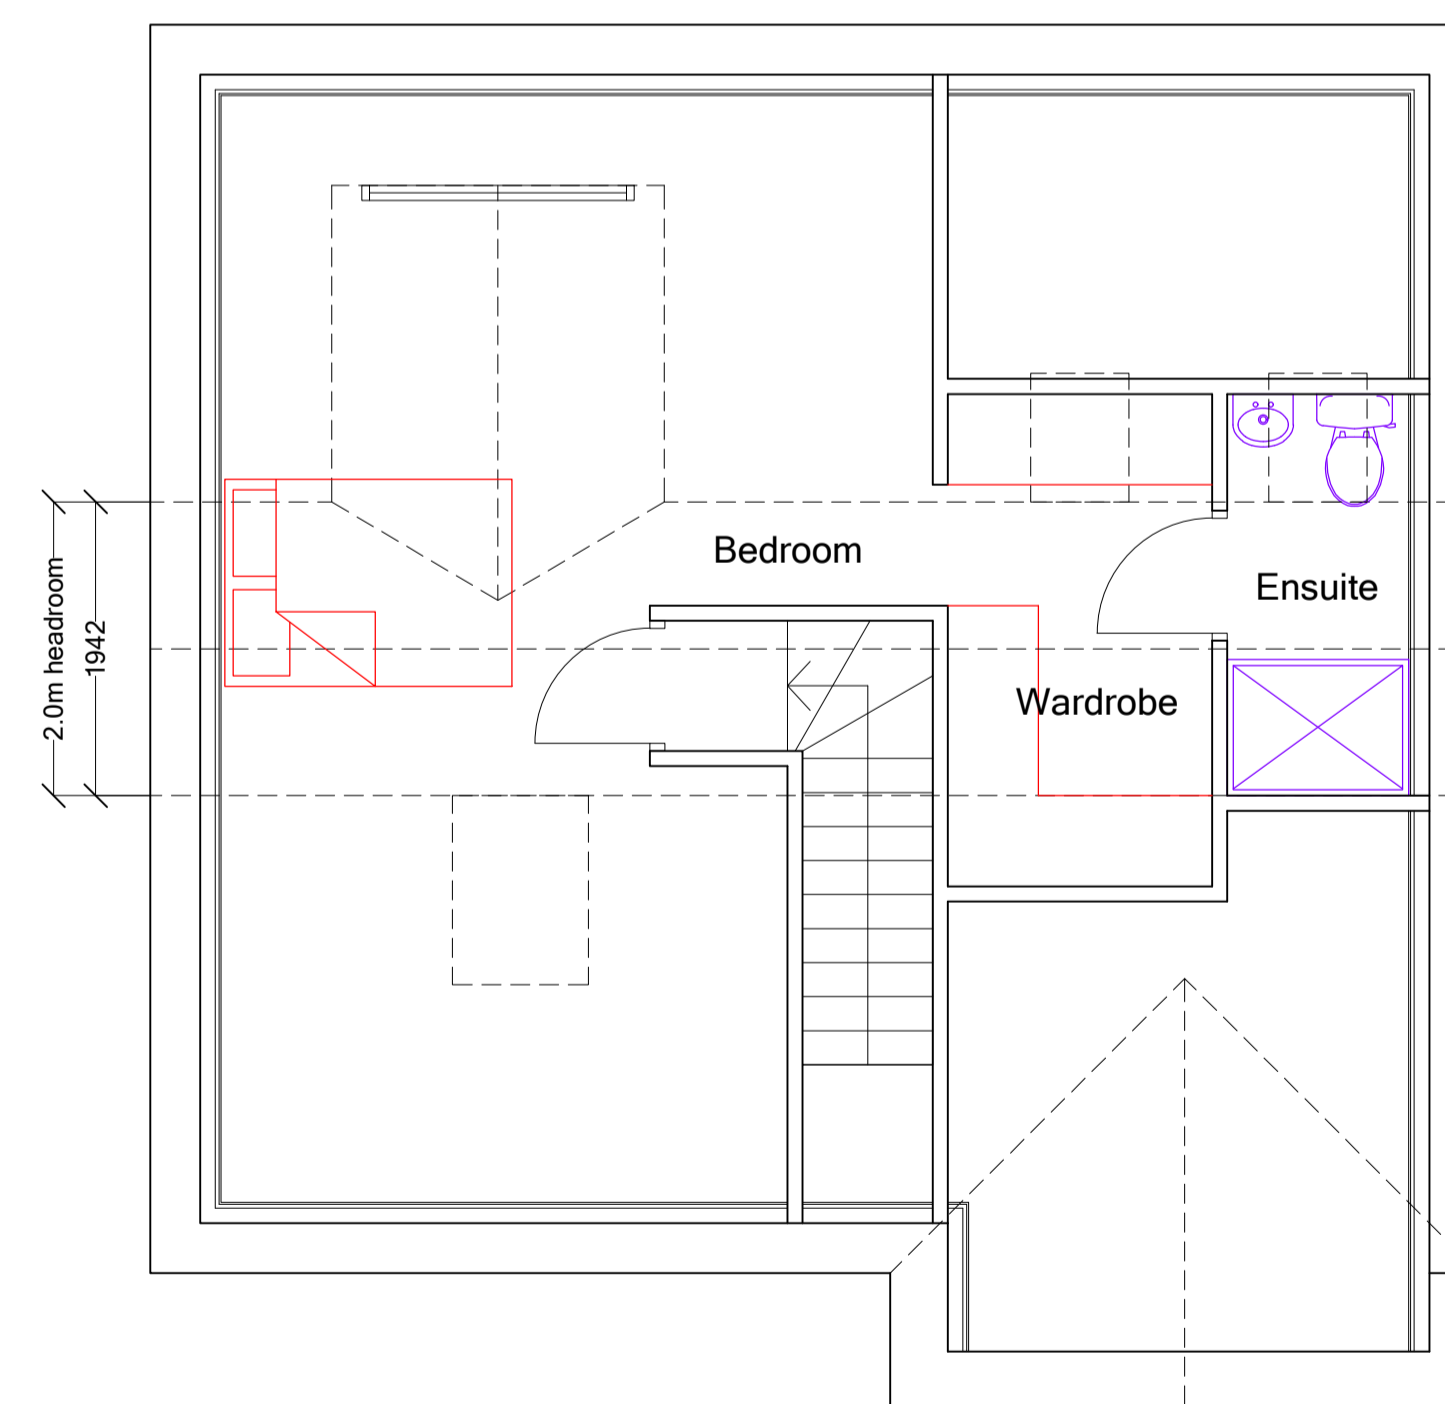

PROPOSED ROOF VOID PLAN 1:50

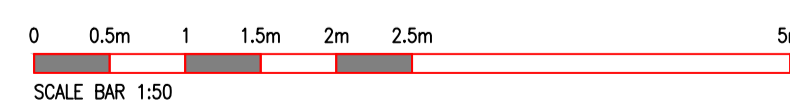

REV:	CLIENT:	Uppal
	ADDRESS:	57 Fixby Road Huddersfield HD2 2JB
	PROJECT:	Garage Conversion Revised Proposal.
	DATE:	Apr 2024
	ISSUE:	PLANNING: <input checked="" type="radio"/> B.REGULATIONS: <input type="radio"/> GENERAL: <input type="radio"/>
	DRAWING REF:	1978-24-011
	REVISION:	A
	SCALE:	As Shown

Drawings are to scale indicated for planning purposes
No scaling permitted for construction purposes
Information on this drawing is copyright. All rights reserved.
No part of this work may be reproduced or transmitted in
any form by any means, either electronically, mechanically,
by photocopying, recording or otherwise stored in any
retrieval system of any nature, without the express consent
of Langley Architectural.