

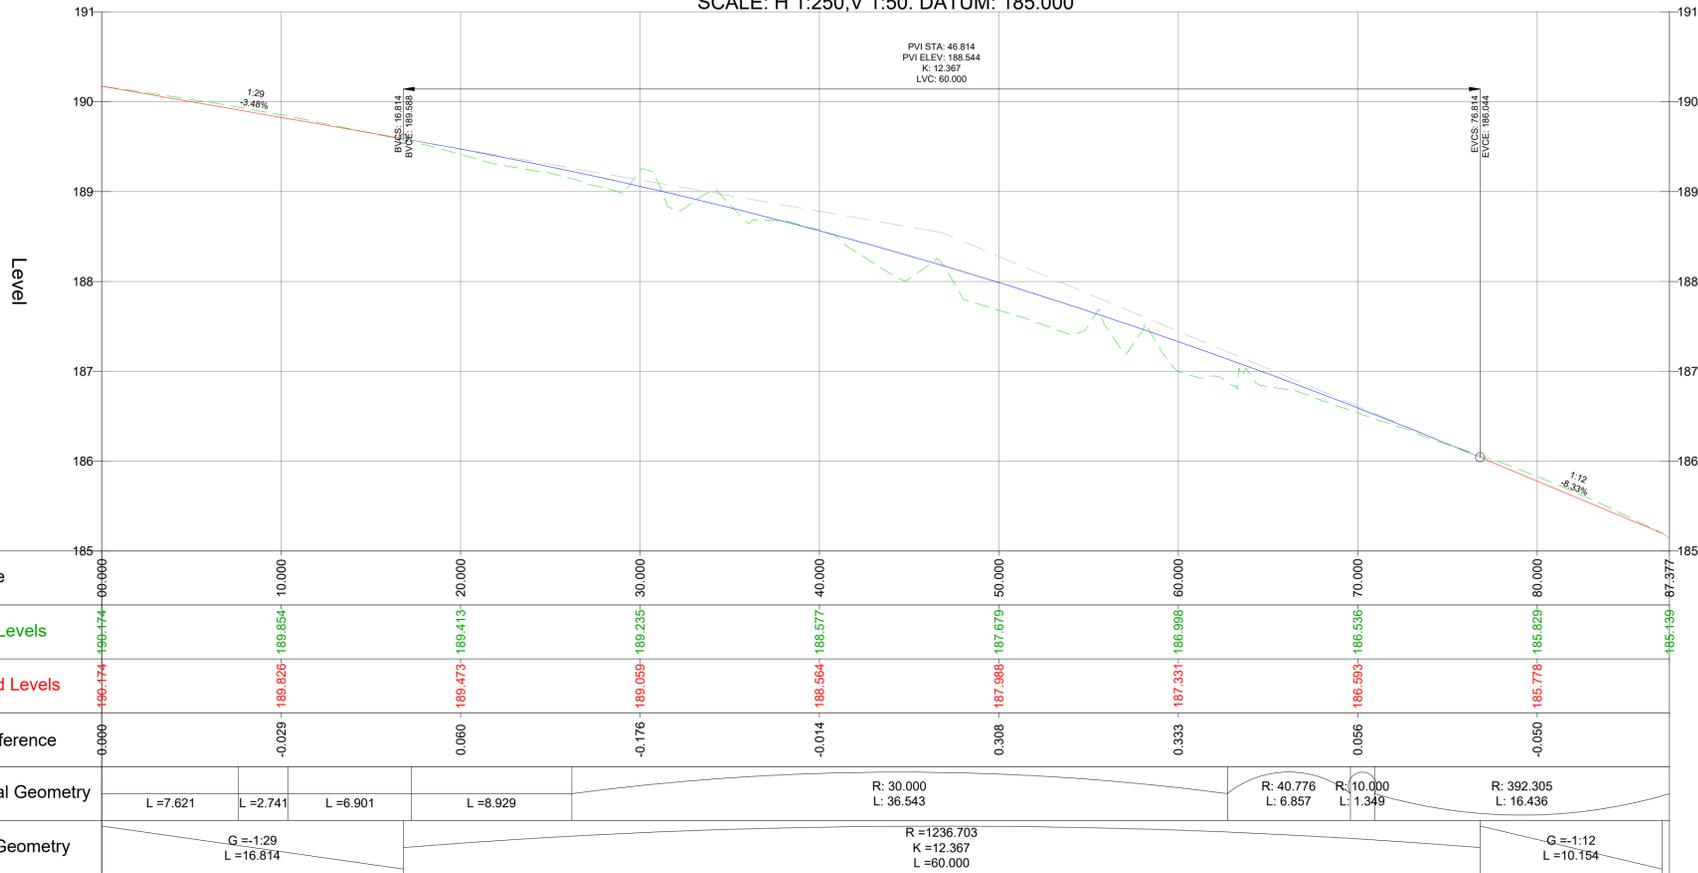


02_SHEPLEY ROAD - PROPOSED CL - LONGSECTION
SCALE: H 1:250,V 1:50. DATUM: 185.000

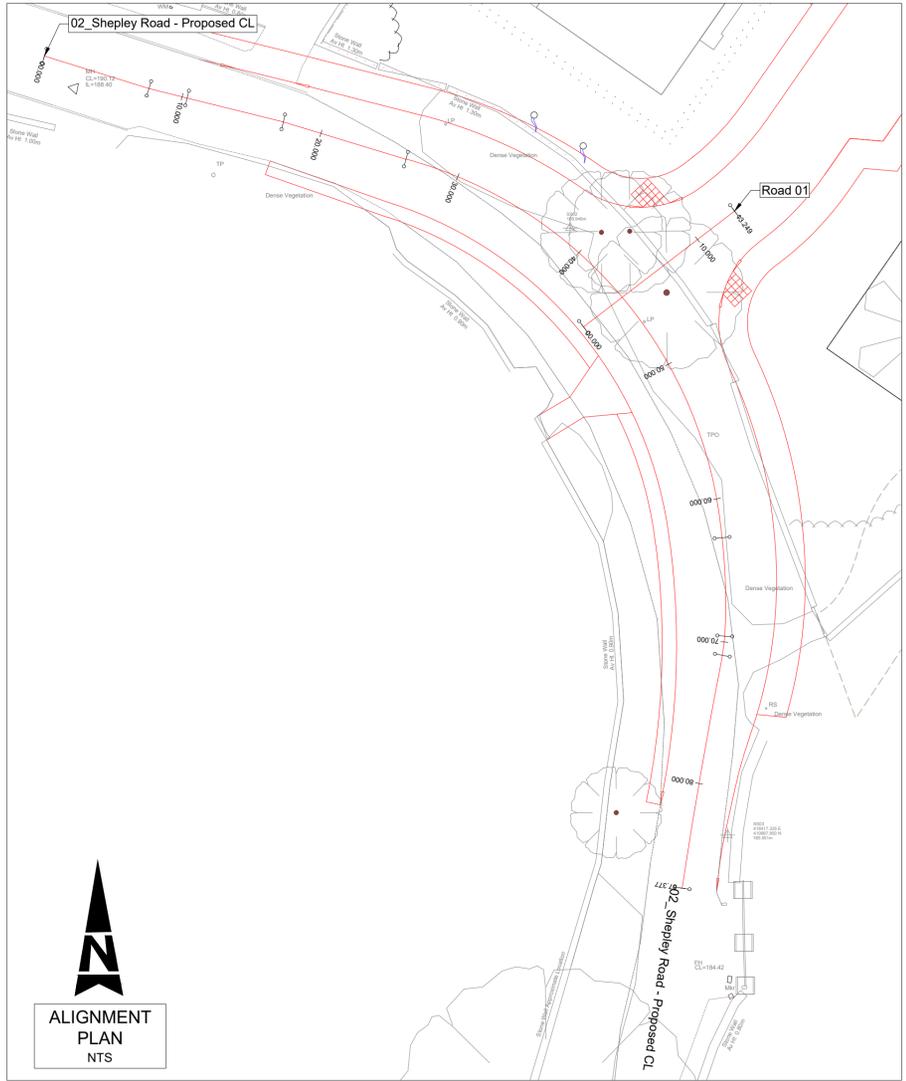

- KEY:**
- PROPOSED GROUND
 - EXISTING GROUND
- NOTES:**
- ALL DIMENSIONS IN METRES UNLESS OTHERWISE STATED.
 - PRIOR TO COMMENCING WORKS THE CONTRACTOR SHOULD INVESTIGATE AND LOCATE AS NECESSARY ANY STATUTORY UNDERTAKERS EQUIPMENT WITHIN THE EXTENTS OF THE WORKS AND DISCUSS ANY PERCEIVED ISSUES WITH THE CLIENT AND/OR ENGINEER.

ROAD 01 - LONGSECTION
SCALE: H 1:250,V 1:50. DATUM: 187.000

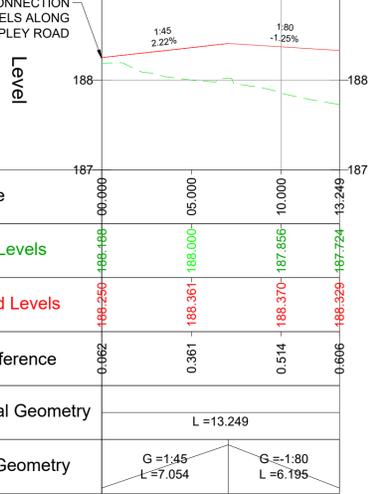

Date	Rev	Description	Drawn	Chkd
03.04.25	P3	EXTENDED FOOTWAY SOUTH OF JUNCTION	WO	CK
28.03.25	P2	UPDATED FOLLOWING COMMENTS FROM LHA	WO	CK
28.01.25	P1	FOR REVIEW AND COMMENT	WO	CK

ADDRESS TPS Transport Consultants Ltd.
Stonebridge Court,
151-153 Wakefield Road,
Horbury, Wakefield,
WF4 5HQ
t: 01924 664638
e: info@tpiconsultants.co.uk
www.tpiconsultants.co.uk

Project SHEPLEY ROAD, STOCKSMOOR HUDDERSFIELD

Title PROPOSED CENTRE LINE LONG SECTIONS

Status REVIEW AND COMMENT

Scale @ A1	Date Created	Drawn	Checked
As shown	28.01.25	WO	CK
TPS Project Number			Revision
P2835			P3
Drawing Number			
24071-LE-00-ZZ-DR-D-0005			