
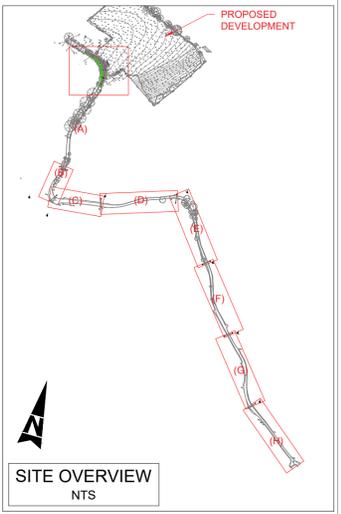


KEY:


- █ PROPOSED WIDENING LOCATIONS INCORPORATING FULL DEPTH CARRIAGEWAY CONSTRUCTION
- - - CARRIAGEWAY WITH NO PROPOSED WORKS, REFER TO ANNOTATION ON PLAN
- - - EXISTING CARRIAGEWAY A MINIMUM OF 4.8m ACCOMMODATING 2 WAY MOVEMENTS
- - - FORWARD VISIBILITY
- PROPOSED DIMENSIONS

- NOTES:**
- ALL DIMENSIONS IN METRES UNLESS OTHERWISE STATED.
 - PRIOR TO COMMENCING WORKS THE CONTRACTOR SHOULD INVESTIGATE AND LOCATE AS NECESSARY ANY STATUTORY UNDERTAKERS EQUIPMENT WITHIN THE EXTENTS OF THE WORKS AND DISCUSS ANY PERCEIVED ISSUES WITH THE CLIENT AND/OR ENGINEER.
 - DRAWINGS BASED UPON PROVIDED TOPOGRAPHIC SURVEY.
 - SITE VISIT AND WALK THROUGH UNDERTAKEN 13.03.25 TO ASSESS LOCATIONS.
 - EXISTING ROAD MARKINGS TO BE REFRESHED, WHERE WIDENING IS PROPOSED, EXISTING ROAD MARKINGS SHALL BE REMOVED AND REPLACED WITH NEW MARKINGS TO EDGE OF CARRIAGEWAY. SUBJECT TO DETAILED DESIGN.
 - ROAD EDGES SHALL BE MADE GOOD.
 - SHRUBBERY SHALL BE CUT BACK ALONG THE ROAD.
 - GENERAL TIDY UP OF THE ROUTE WITH TREE AND SHRUBBERY LOOSE IN THE VERGES CLEARED.
 - VERGES WITH SHEEL TRACKS SHALL BE REINSTATED WITH VERGE TOPSOIL AND SEED TO ROAD LEVELS.
 - ROAD SURFACE IN VARYING CONDITION. CONSIDER SURFACE DRESSING FOR ROAD WITH NEW ROAD MARKINGS THROUGHOUT.
 - PROPOSED ARRANGEMENT SUBJECT TO DETAILED DESIGN FOR ROAD LEVELS, ROAD GRADIENTS, CONSTRUCTION MATERIALS AND SETTING OUT AND THE MINIMUM.
 - FOR CROSS SECTIONS REFER TO TPS DRAWING 24071-LE-00-ZZ-DR-D-0201

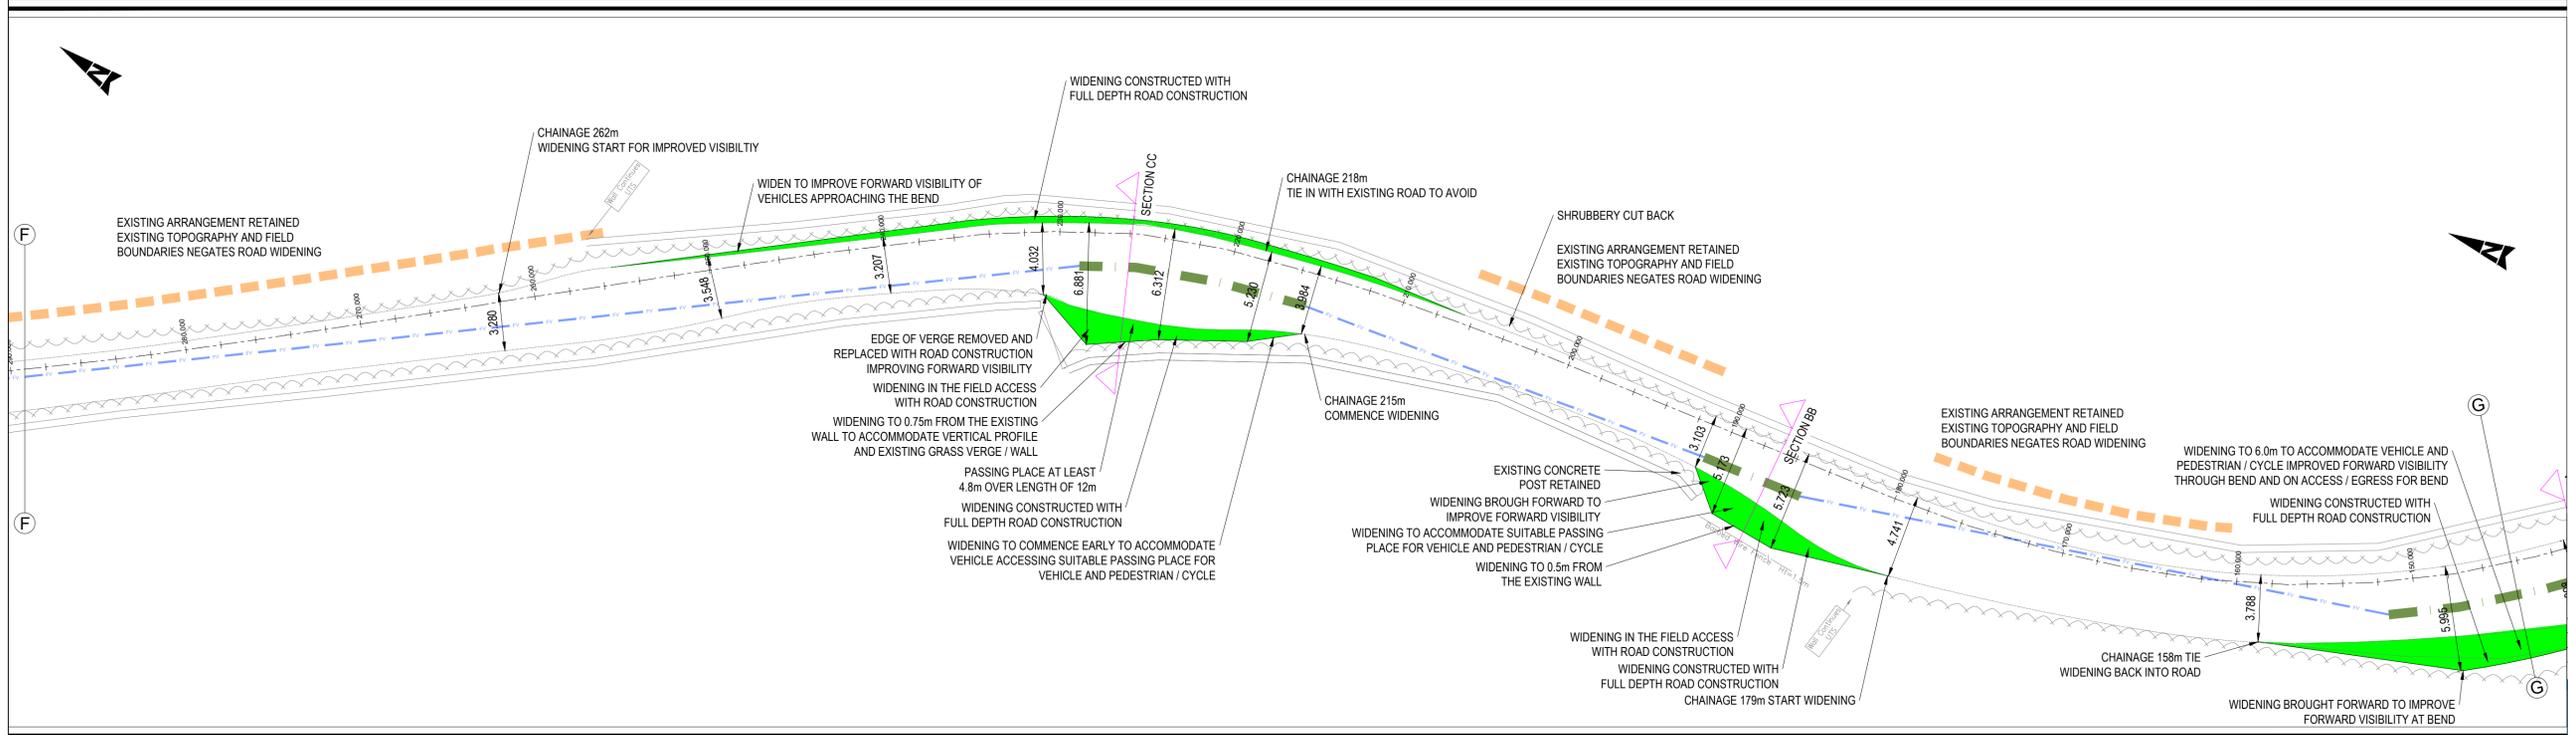

REVISIONS

| Date | Rev | Description | Drawn | Chkd |
|----------|-----|-------------------------|-------|------|
| 03.04.25 | P3 | 2 WAY TRAFFIC LOCATIONS | LIF | CK |
| 01.04.25 | P2 | ANNOTATION AMENDMENTS | LIF | CK |
| 20.03.25 | P1 | FOR REVIEW AND COMMENT | LIF | CK |

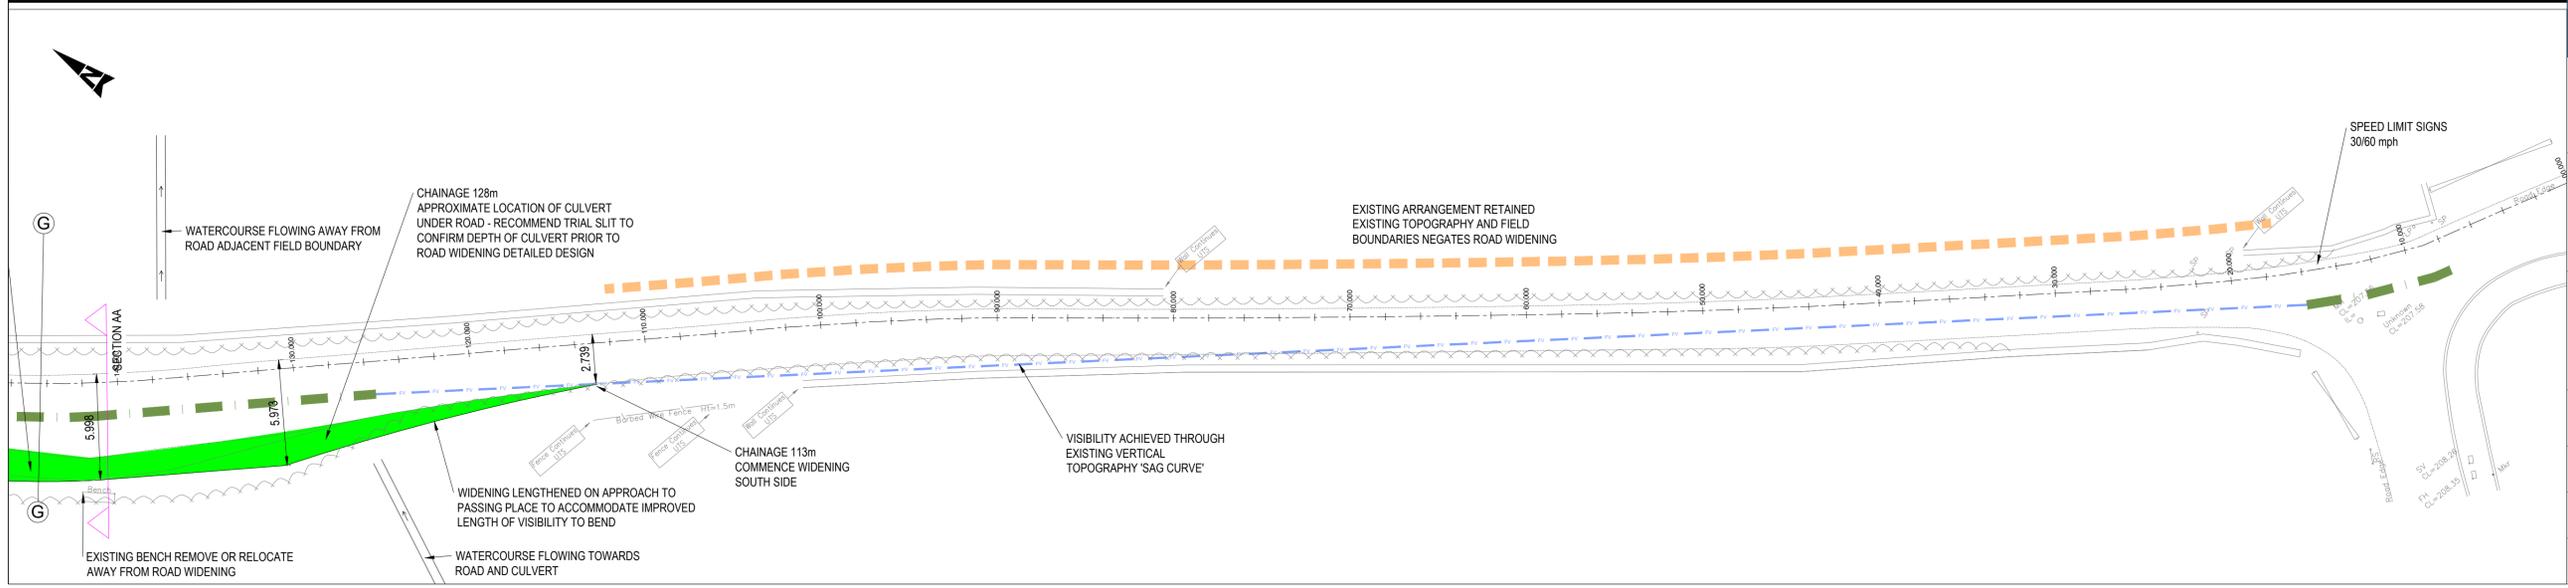

TPS

TPS Transport Consultants Ltd.
 Stonebridge Court,
 151-153 Wakefield Road,
 Holbeck, Wakefield,
 WF4 5HD

T: 01924 654538
 E: info@tpsconsultants.co.uk
 www.tpsconsultants.co.uk

Project
 SHEPLEY ROAD, STOCKSMOOR
 HUDDERSFIELD

Title
 STONE WOOD LANE
 FEASIBILITY LAYOUT
 HIGHWAY IMPROVEMENTS
 SHEET 1

Status
 REVIEW AND COMMENT

| Scale @ A1 | Date Created | Drawn | Checked |
|------------|--------------|-------|---------|
| 1:200 | 20.03.25 | LIF | CK |

| TPS Project Number | Revision |
|--------------------|----------|
| P2835 | P3 |

Drawing Number
 24071-LE-00-ZZ-DR-D-0110