
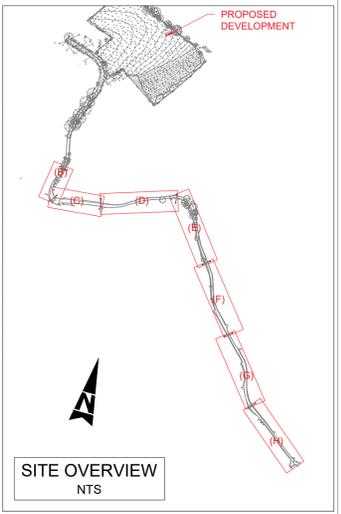
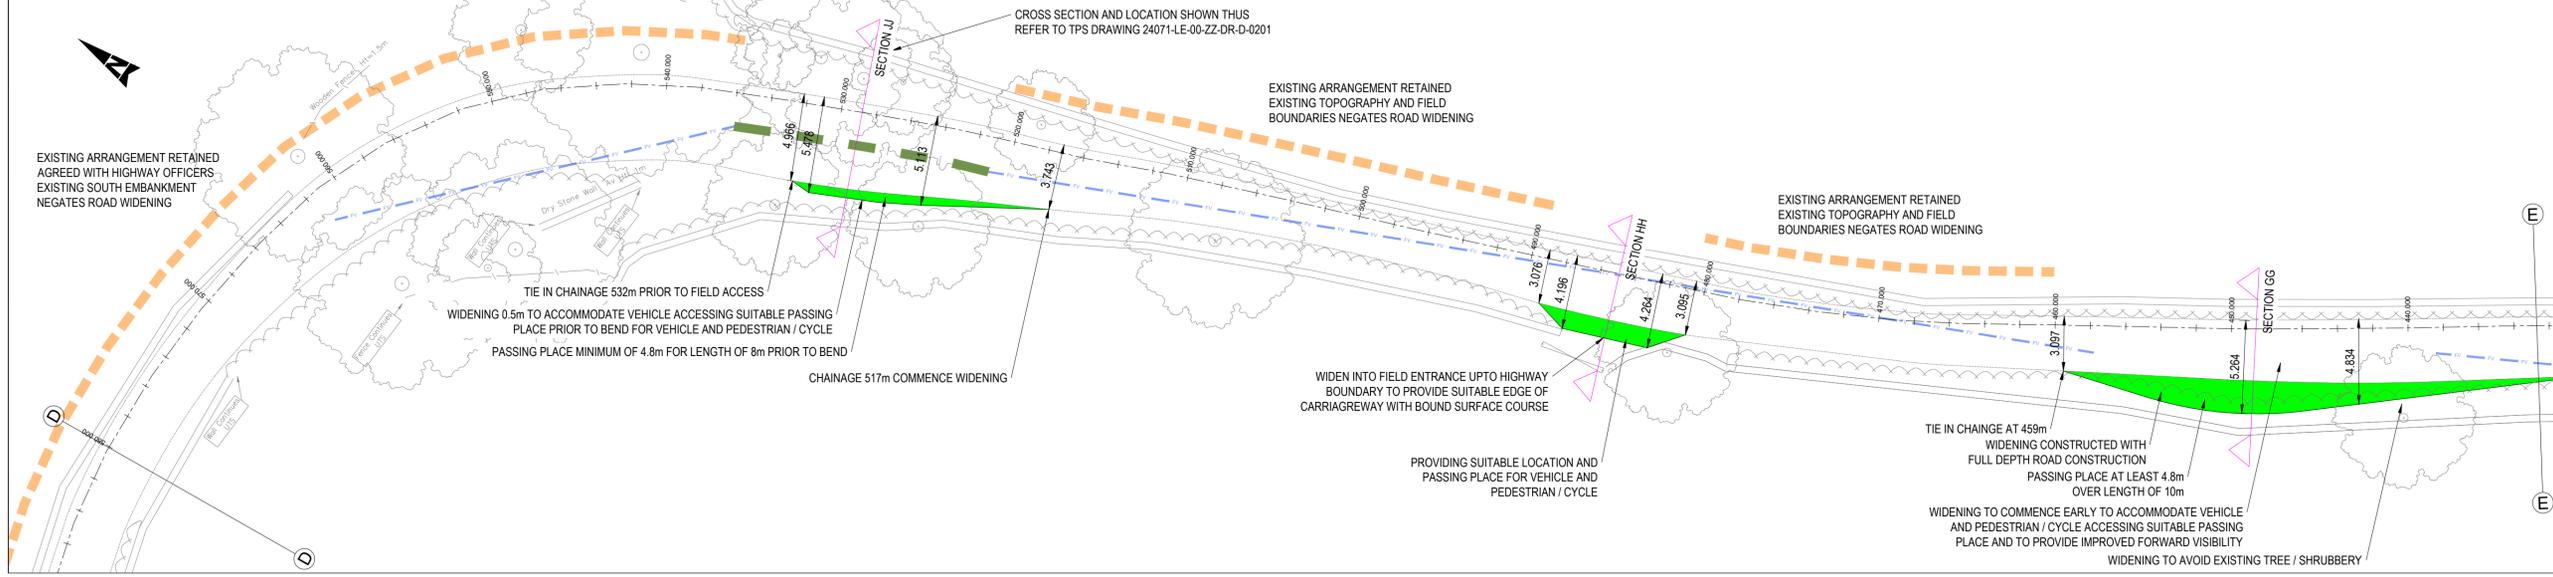
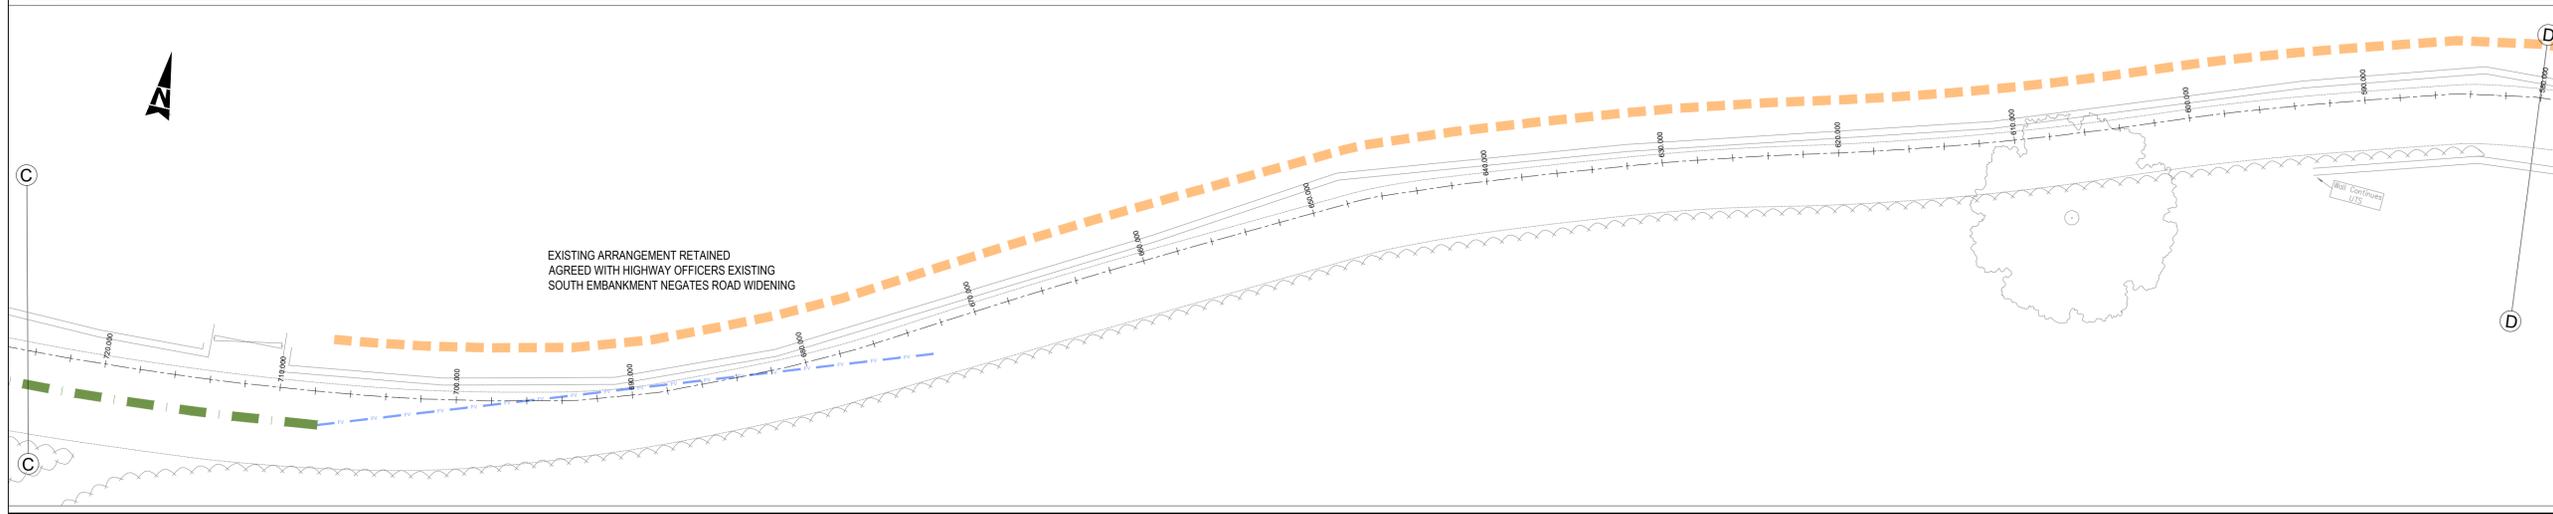


KEY:

- PROPOSED WIDNING LOCATIONS INCORPORATING FULL DEPTH CARRIAGEWAY CONSTRUCTION
- CARRIAGEWAY WITH NO PROPOSED WORKS, REFER TO ANNOTATION ON PLAN
- EXISTING CARRIAGEWAY A MINIMUM OF 4.8m ACCOMMODATING 2 WAY MOVEMENTS
- FORWARD VISIBILITY
- PROPOSED DIMENSIONS

4.698

- NOTES:**
1. ALL DIMENSIONS IN METRES UNLESS OTHERWISE STATED.
 2. PRIOR TO COMMENCING WORKS THE CONTRACTOR SHOULD INVESTIGATE AND LOCATE AS NECESSARY ANY STATUTORY UNDERTAKERS EQUIPMENT WITHIN THE EXTENTS OF THE WORKS AND DISCUSS ANY PERCEIVED ISSUES WITH THE CLIENT AND/OR ENGINEER.
 3. DRAWINGS BASED UPON PROVIDED TOPOGRAPHIC SURVEY.
 4. SITE VISIT AND WALK THROUGH UNDERTAKEN 13.03.25 TO ASSESS LOCATIONS.
 5. EXISTING ROAD MARKINGS TO BE REFRESHED, WHERE WIDENING IS PROPOSED, EXISTING ROAD MARKINGS SHALL BE REMOVED AND REPLACED WITH NEW MARKINGS TO EDGE OF CARRIAGEWAY. SUBJECT TO DETAILED DESIGN.
 6. ROAD EDGES SHALL BE MADE GOOD.
 7. SHRUBBERY SHALL BE CUT BACK ALONG THE ROAD.
 8. GENERAL TIDY UP OF THE ROUTE WITH TREE AND SHRUBBERY LOOSE IN THE VERGES CLEARED.
 9. VERGES WITH SHEEL TRACKS SHALL BE REINSTATED WITH VERGE TOPSOIL AND SEED TO ROAD LEVELS.
 10. ROAD SURFACE IN VARYING CONDITION. CONSIDER SURFACE DRESSING FOR ROAD WITH NEW ROAD MARKINGS THROUGHOUT.
 11. PROPOSED ARRANGEMENT SUBJECT TO DETAILED DESIGN FOR ROAD LEVELS, ROAD GRADIENTS, CONSTRUCTION MATERIALS AND SETTING OUT AND THE MINIMUM.
 12. FOR CROSS SECTIONS REFER TO TPS DRAWING 24071-LE-00-ZZ-DR-D-0201

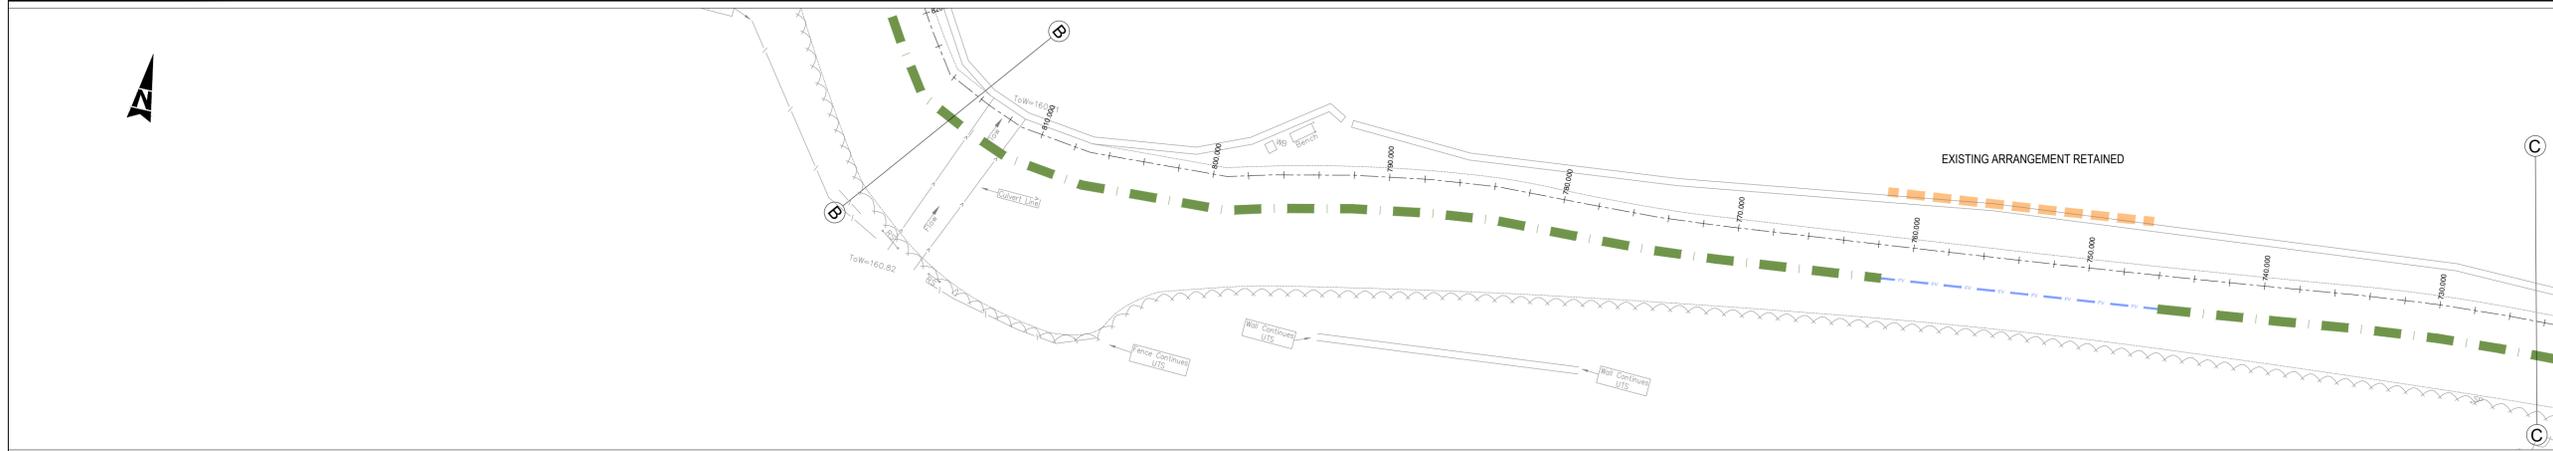

Date	Rev	Description	Drawn	Chkd
03.04.25	P3	2 WAY TRAFFIC LOCATIONS	LIF	CK
02.04.25	P1	ANNOTATION AMENDMENTS	LIF	CK
20.03.25	P1	FOR REVIEW AND COMMENT	LIF	CK



ADDRESS: TPS Transport Consultants Ltd, Stonebridge Court, 151-153 Wakefield Road, Holmfirth, Wakefield, WF4 5HQ
 t: 01924 654538
 e: info@tpsconsultants.co.uk
 www.tpsconsultants.co.uk

Project: SHEPLEY ROAD, STOCKSMOOR HUDDERSFIELD

Title: STONE WOOD LANE FEASIBILITY LAYOUT HIGHWAY IMPROVEMENTS SHEET 2

REVIEW AND COMMENT

Scale @ A1	Date Created	Drawn	Checked
1:500	20.03.25	LIF	CK

TPS Project Number	Revision
P2835	P3

Drawing Number: 24071-LE-00-ZZ-DR-D-0111