


- Key
-  Existing Ground Level
 -  Proposed Ground Level
 -  Proposed Fill


SECTION A - AA

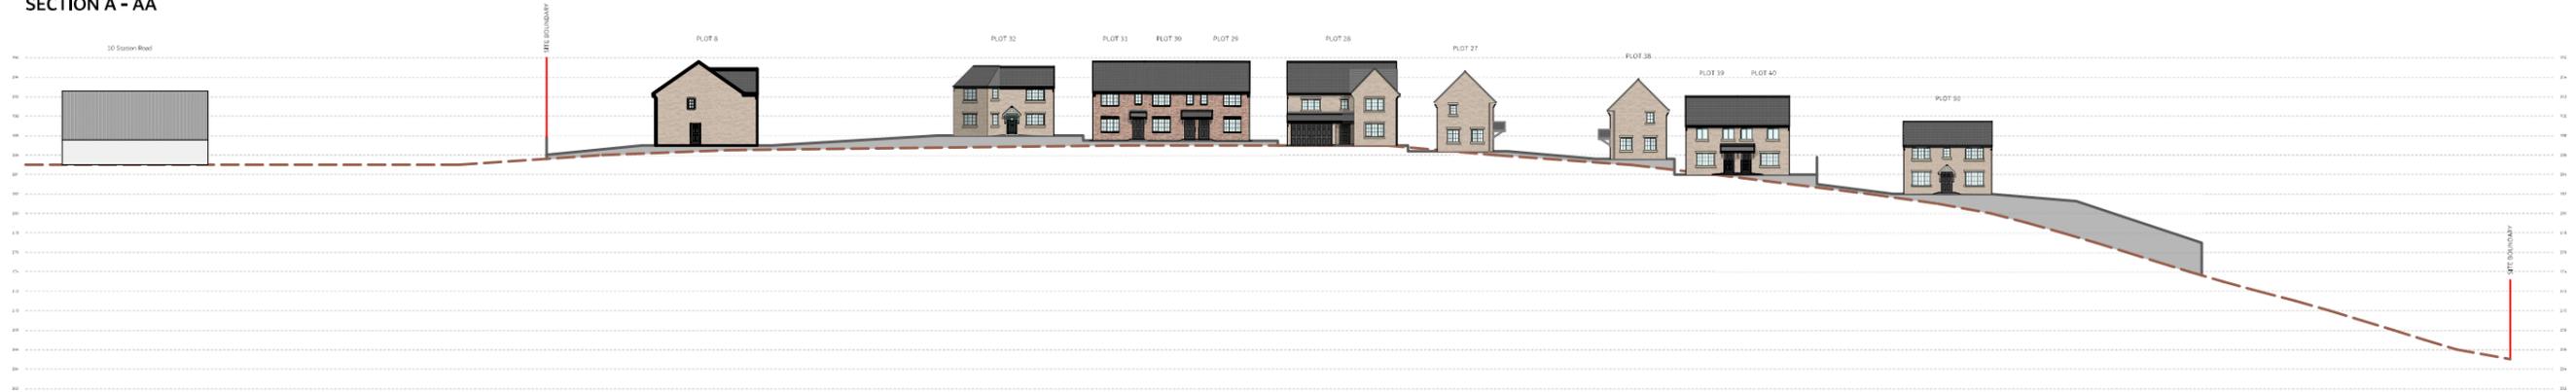

SECTION B - BB



SECTION C - CC

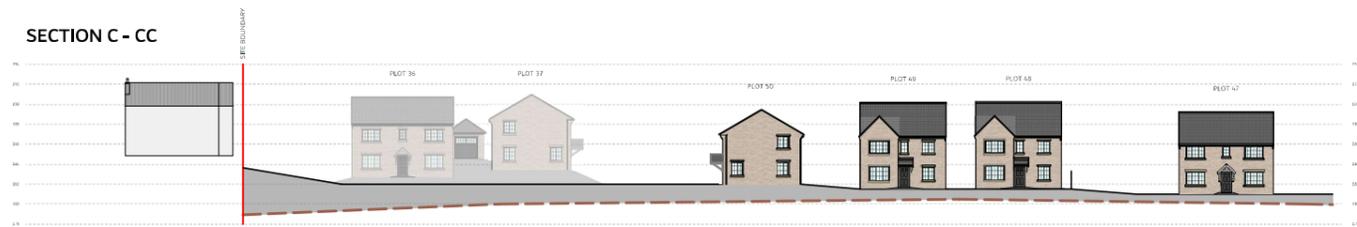

SECTION LOCATION PLAN
SCALE 1:1250



Drawing Title	Indicative Cross Section		
Site	Shepley Road, Stockmoor		
Scale	1:500 @A2	Date	11/04/24
Drawn	MC	Checked	MC
Drawing No.	Z159.009	Rev.	-
Thorpe Arch Grange Walton Road Thorp Arch LS23 7BA 01937 543599 www.newethomes.co.uk			
			