


All Intellectual Property Rights (including copyright) in or arising out of this drawing and the building works depicted are owned by Pegasus Planning Group Ltd (Pegasus Group) and may not be reproduced and/or copied without a written licence. Pegasus Group accepts no liability for any use of this drawing other than for its original purpose and by the original client except in circumstances where approval for use has been supplied by Pegasus Group in writing. Use only written dimensions. Drawing prepared for planning application purposes only. DO NOT SCALE (or use) for construction, sales or any other purpose. Any queries to be reported to Pegasus Group for clarification. © Pegasus Planning Group Limited. © Crown copyright and database rights CS 100042063. Promap. Licence number 000020449. Emapdate Licence number 000036103. Terms & Conditions @pegasusgroup.co.uk

Issue:



KEY

- Dwellings as positioned on drawing no: Z159.100 Rev G
- Highways as positioned on drawing no: Z159.100 Rev G

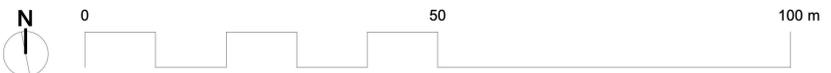

SHEPLEY ROAD, STOCKSMOOR – OVERLAY PLAN

| PEGASUSGROUP.CO.UK | TEAM/DRAWN BY: VB | APPROVED BY: PC | DATE: 20/10/2025 | SCALE: 1:500@A1 | DRWG: P25-2788_DE_01_001 | CLIENT: NEWETT HOMES |

