


Key



Site boundary

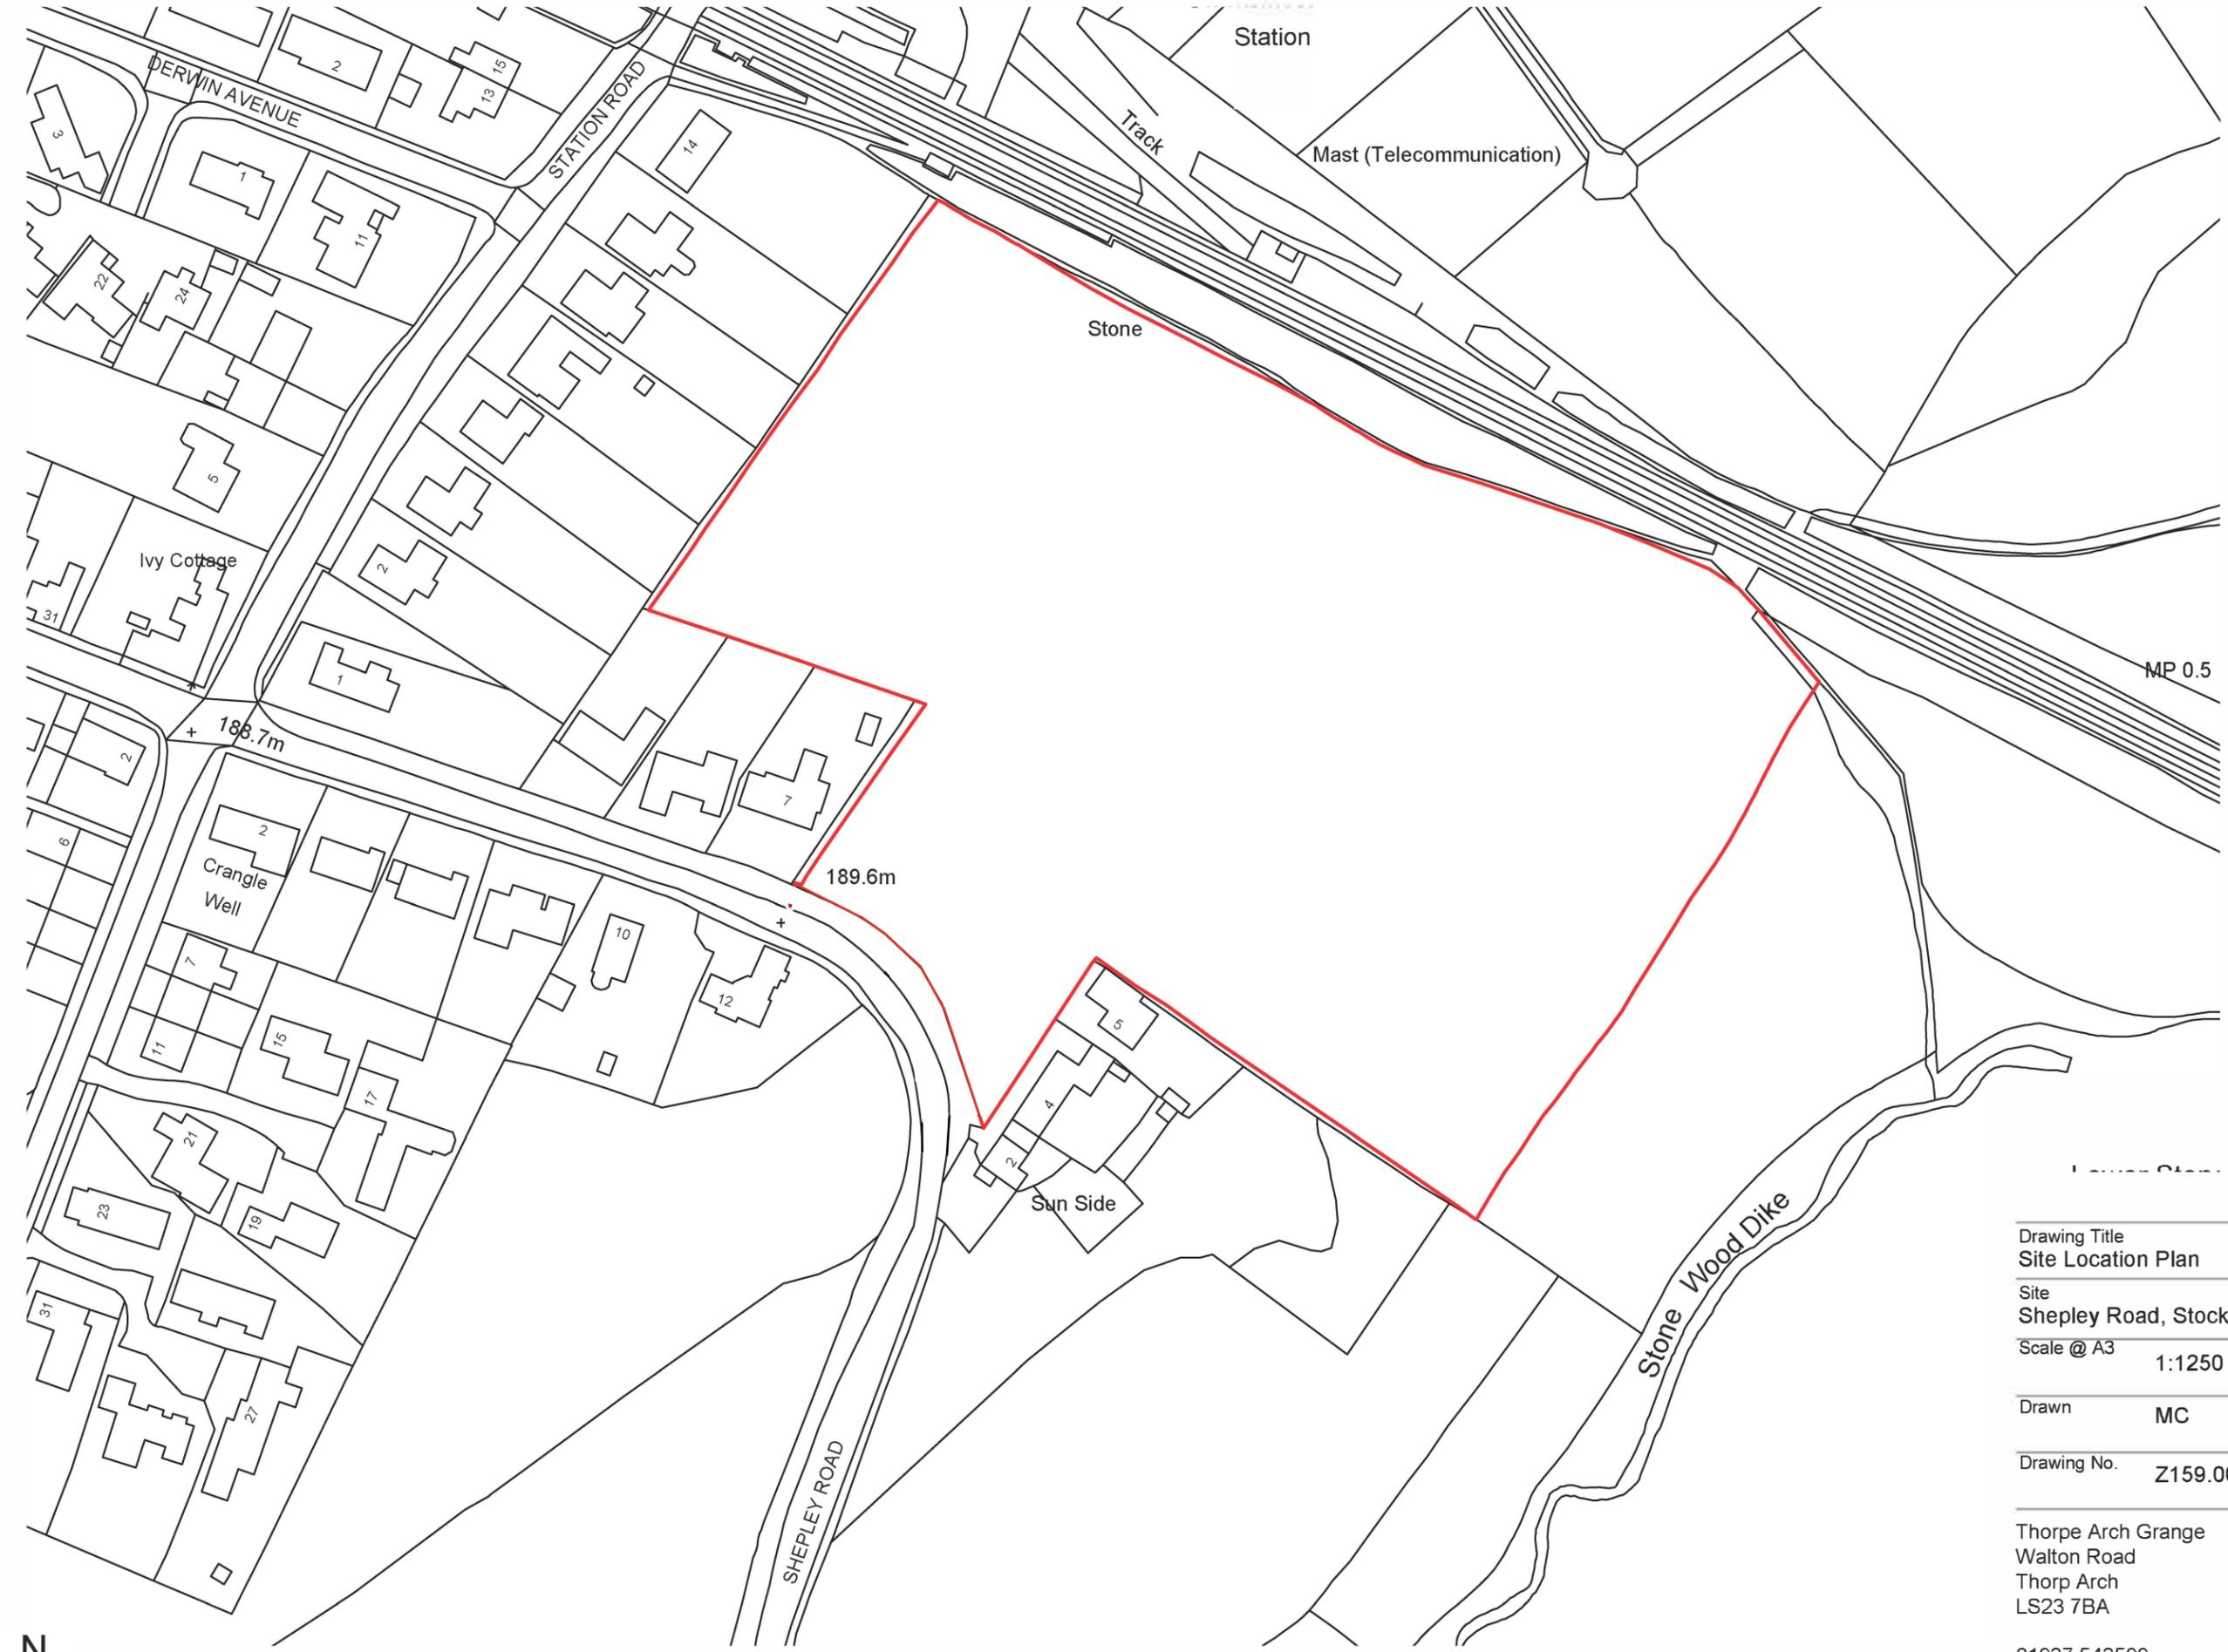

Drawing Title			
Site Location Plan			
Site			
Shepley Road, Stocksmoor			
Scale @ A3	1:1250	Date	25/04/24
Drawn	MC	Checked	-
Drawing No.	Z159.001	Rev.	-

Thorpe Arch Grange  
 Walton Road  
 Thorp Arch  
 LS23 7BA  
 01937 543599  
 www.newetthomes.co.uk

