




Side elevation (South West facing) as proposed 1:50

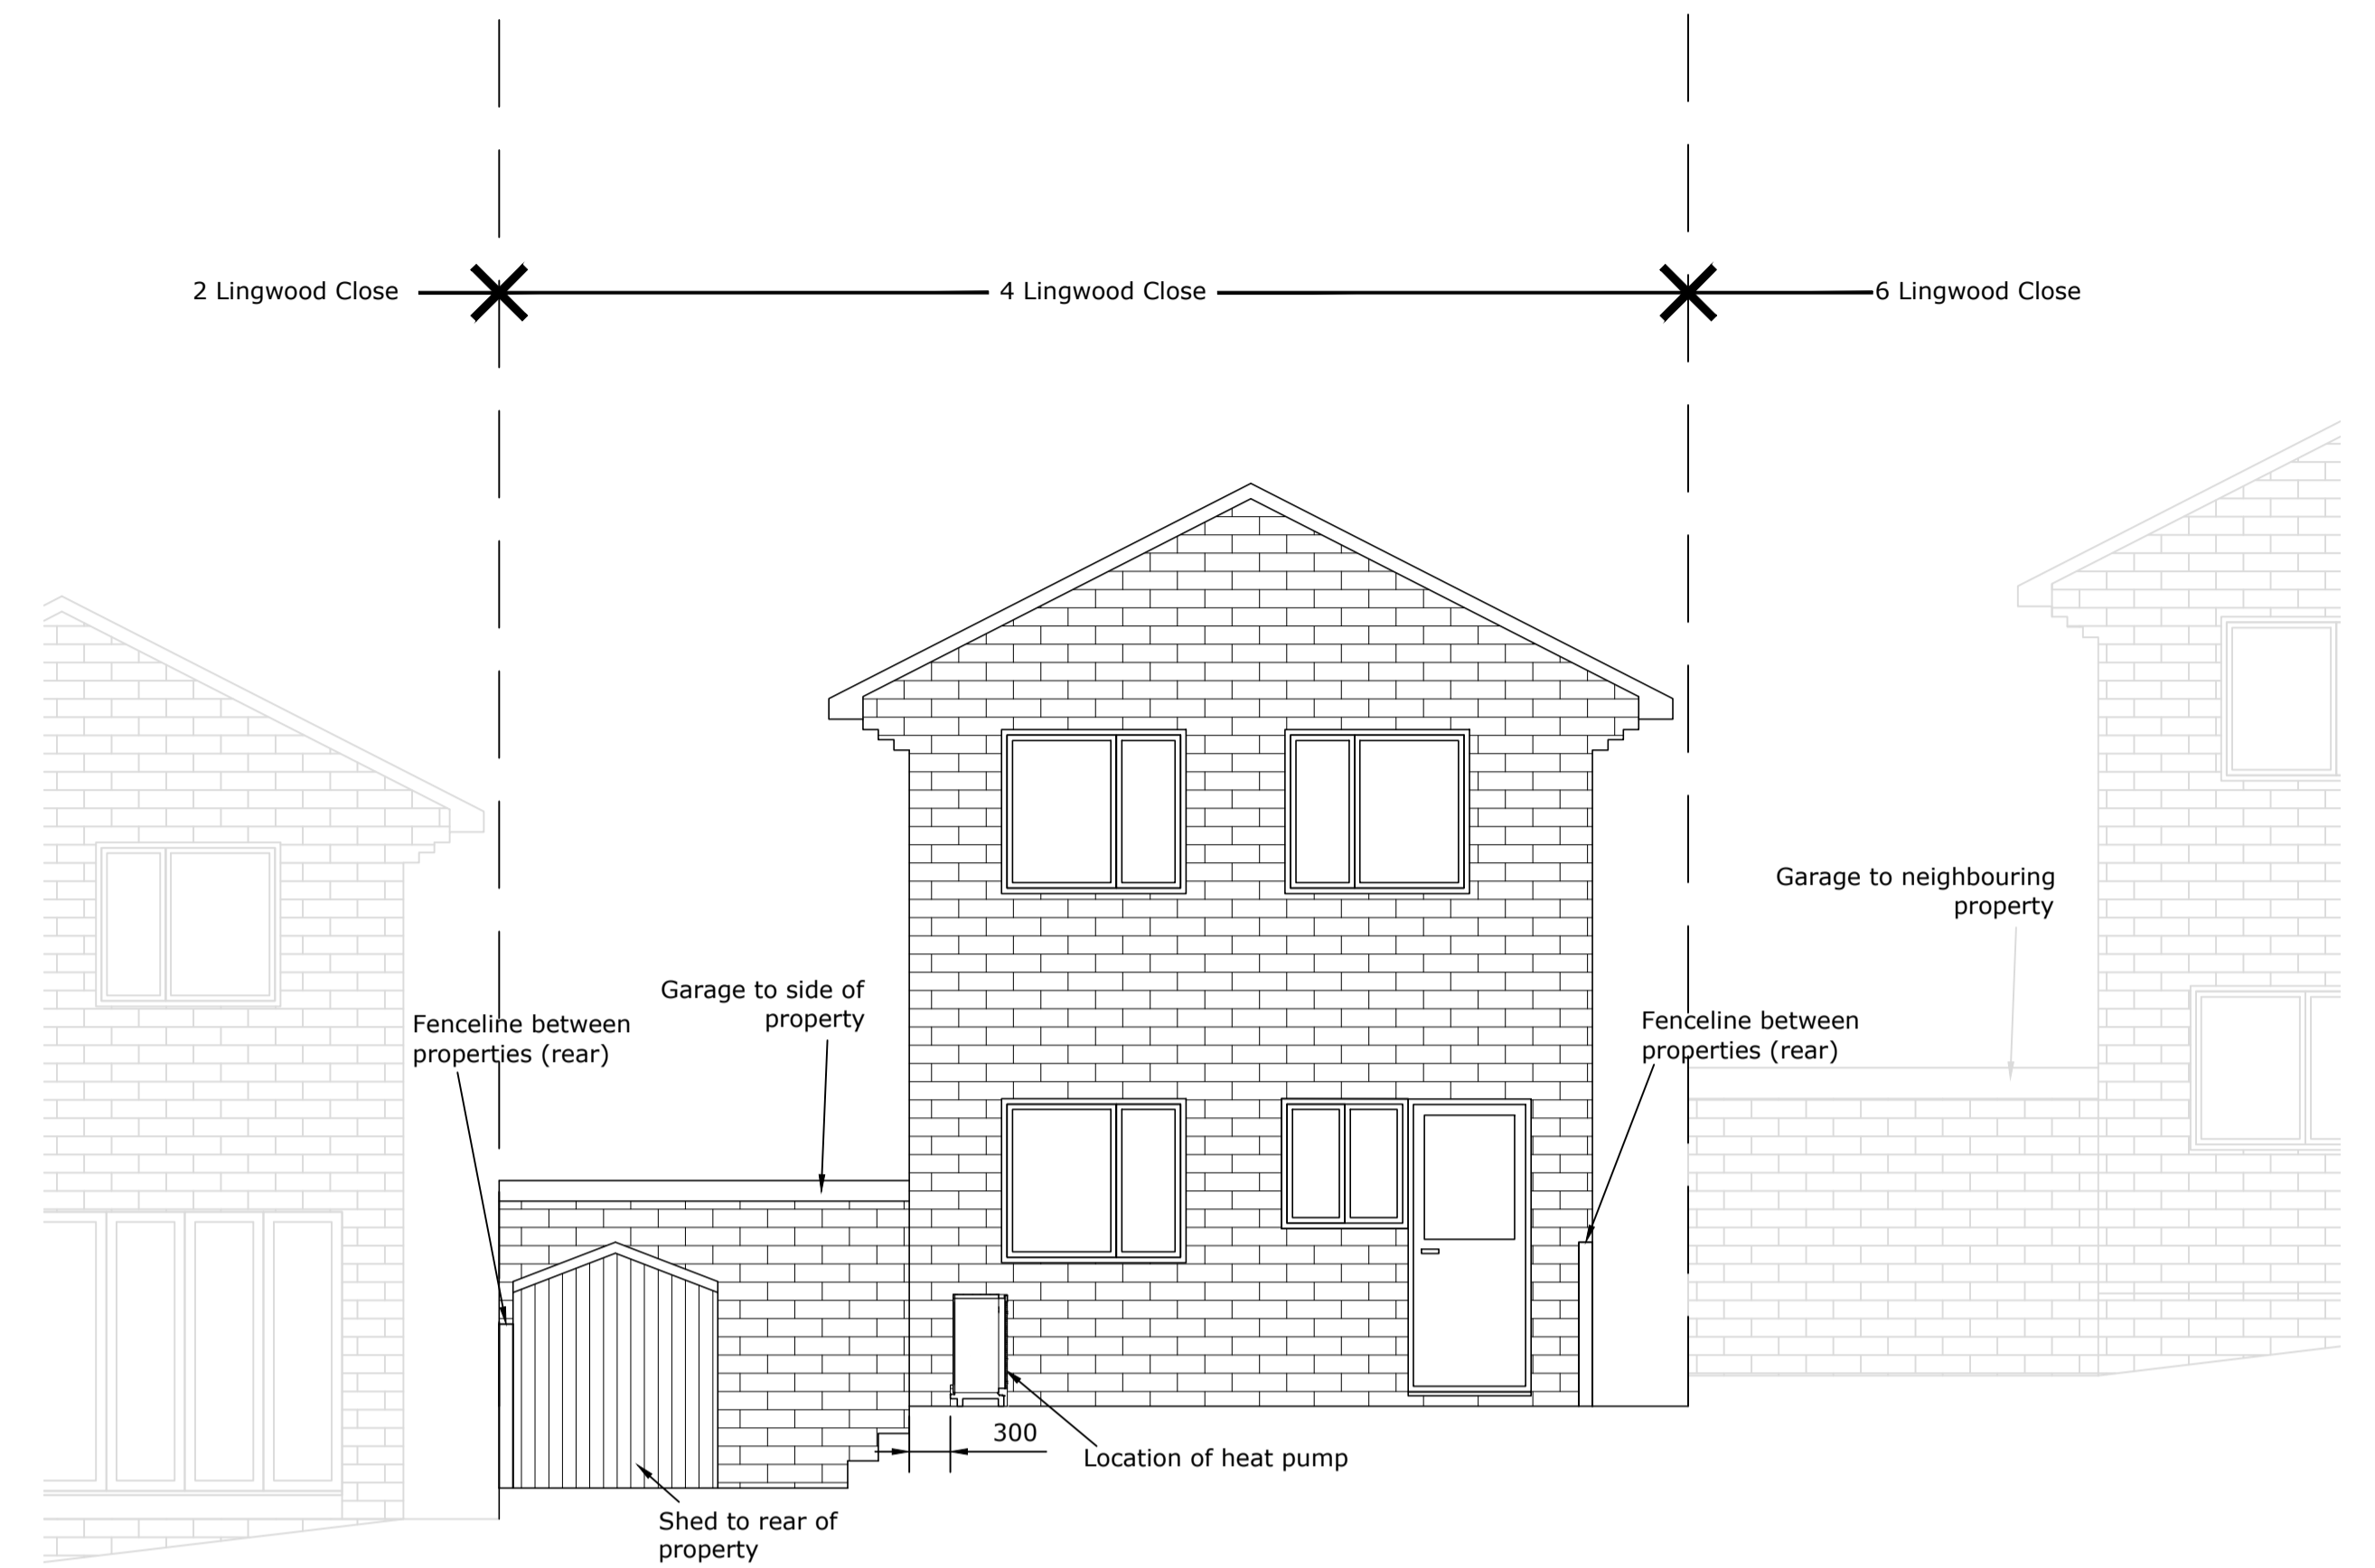

Rear elevation (North West facing) as proposed 1:50

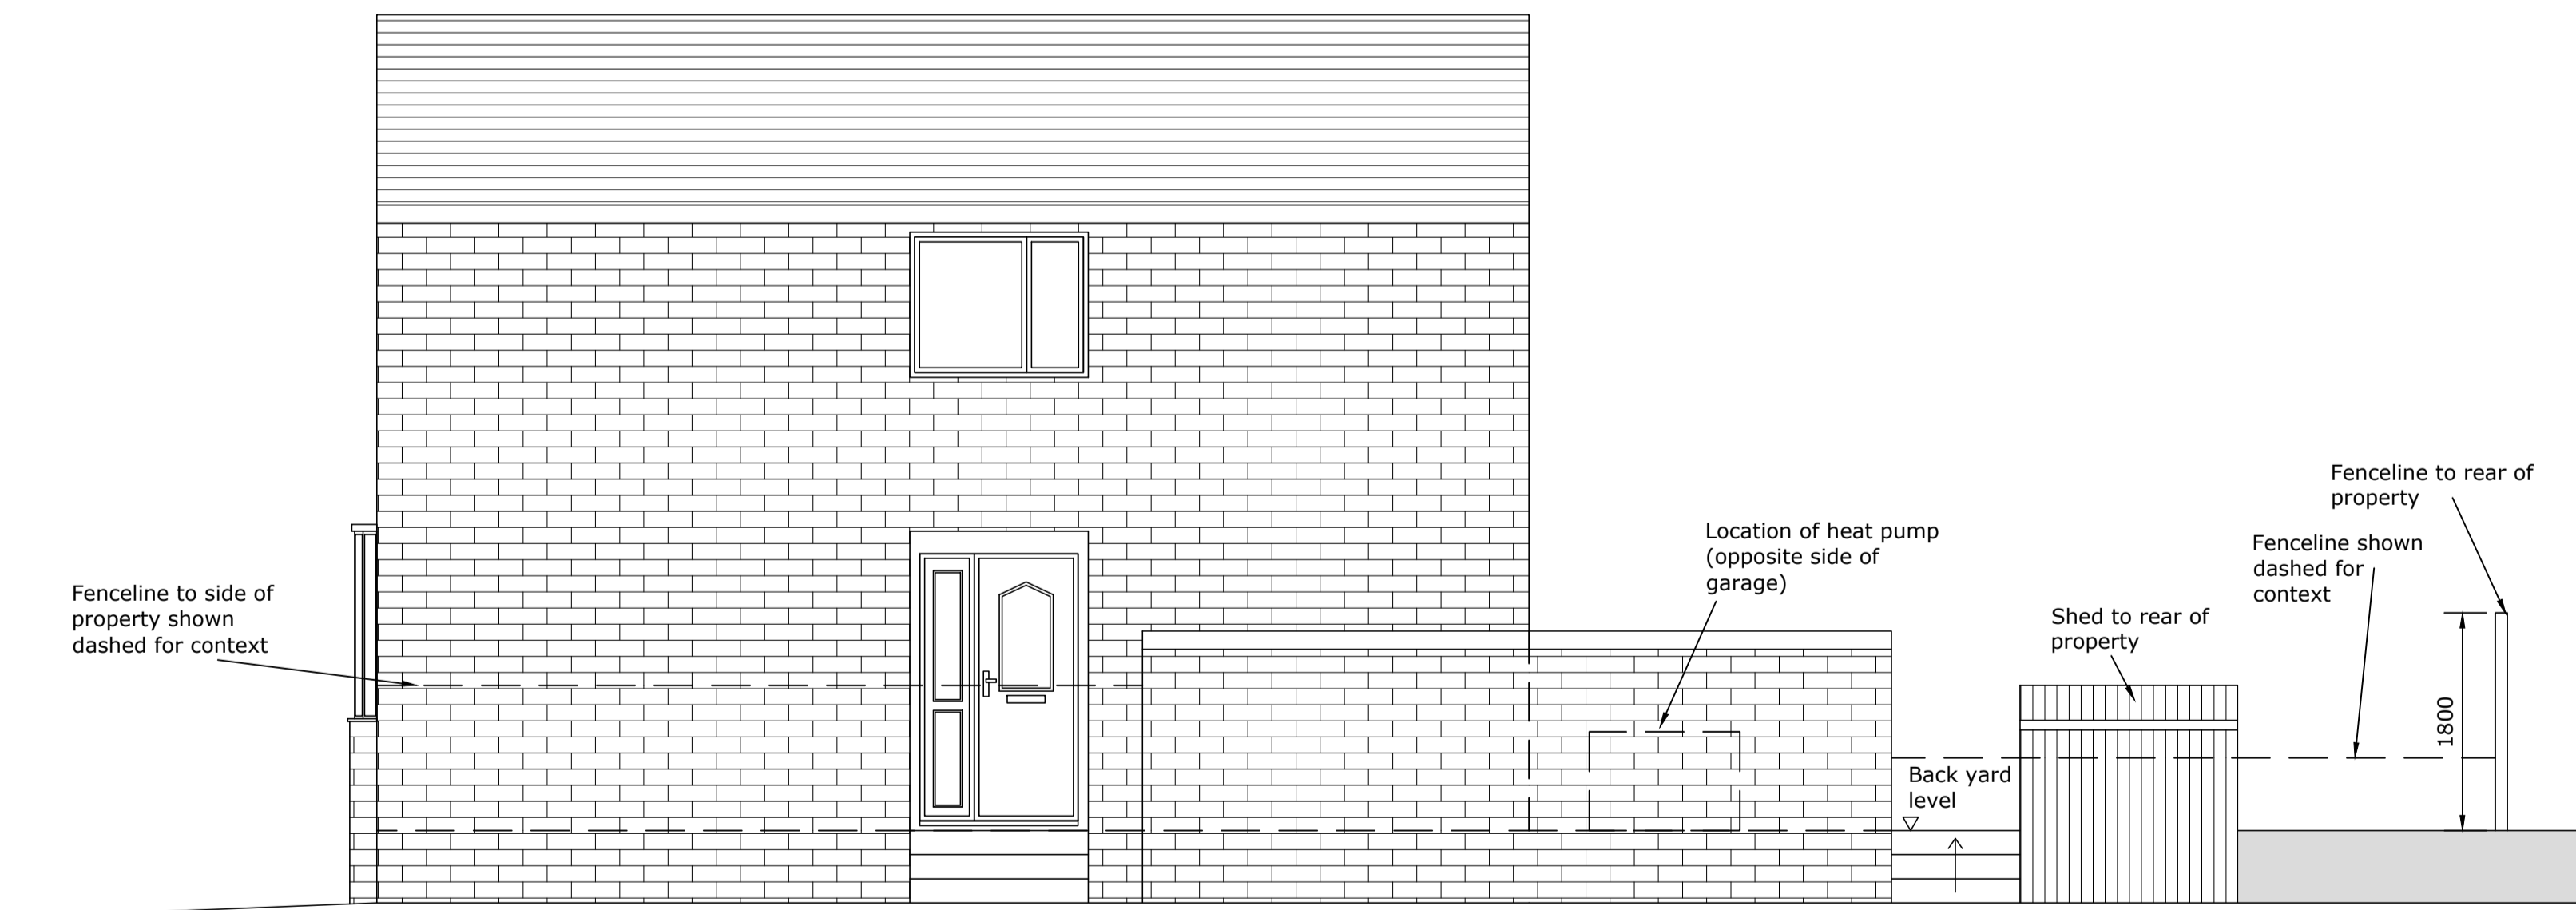

Side elevation (North East facing) as Proposed 1:50

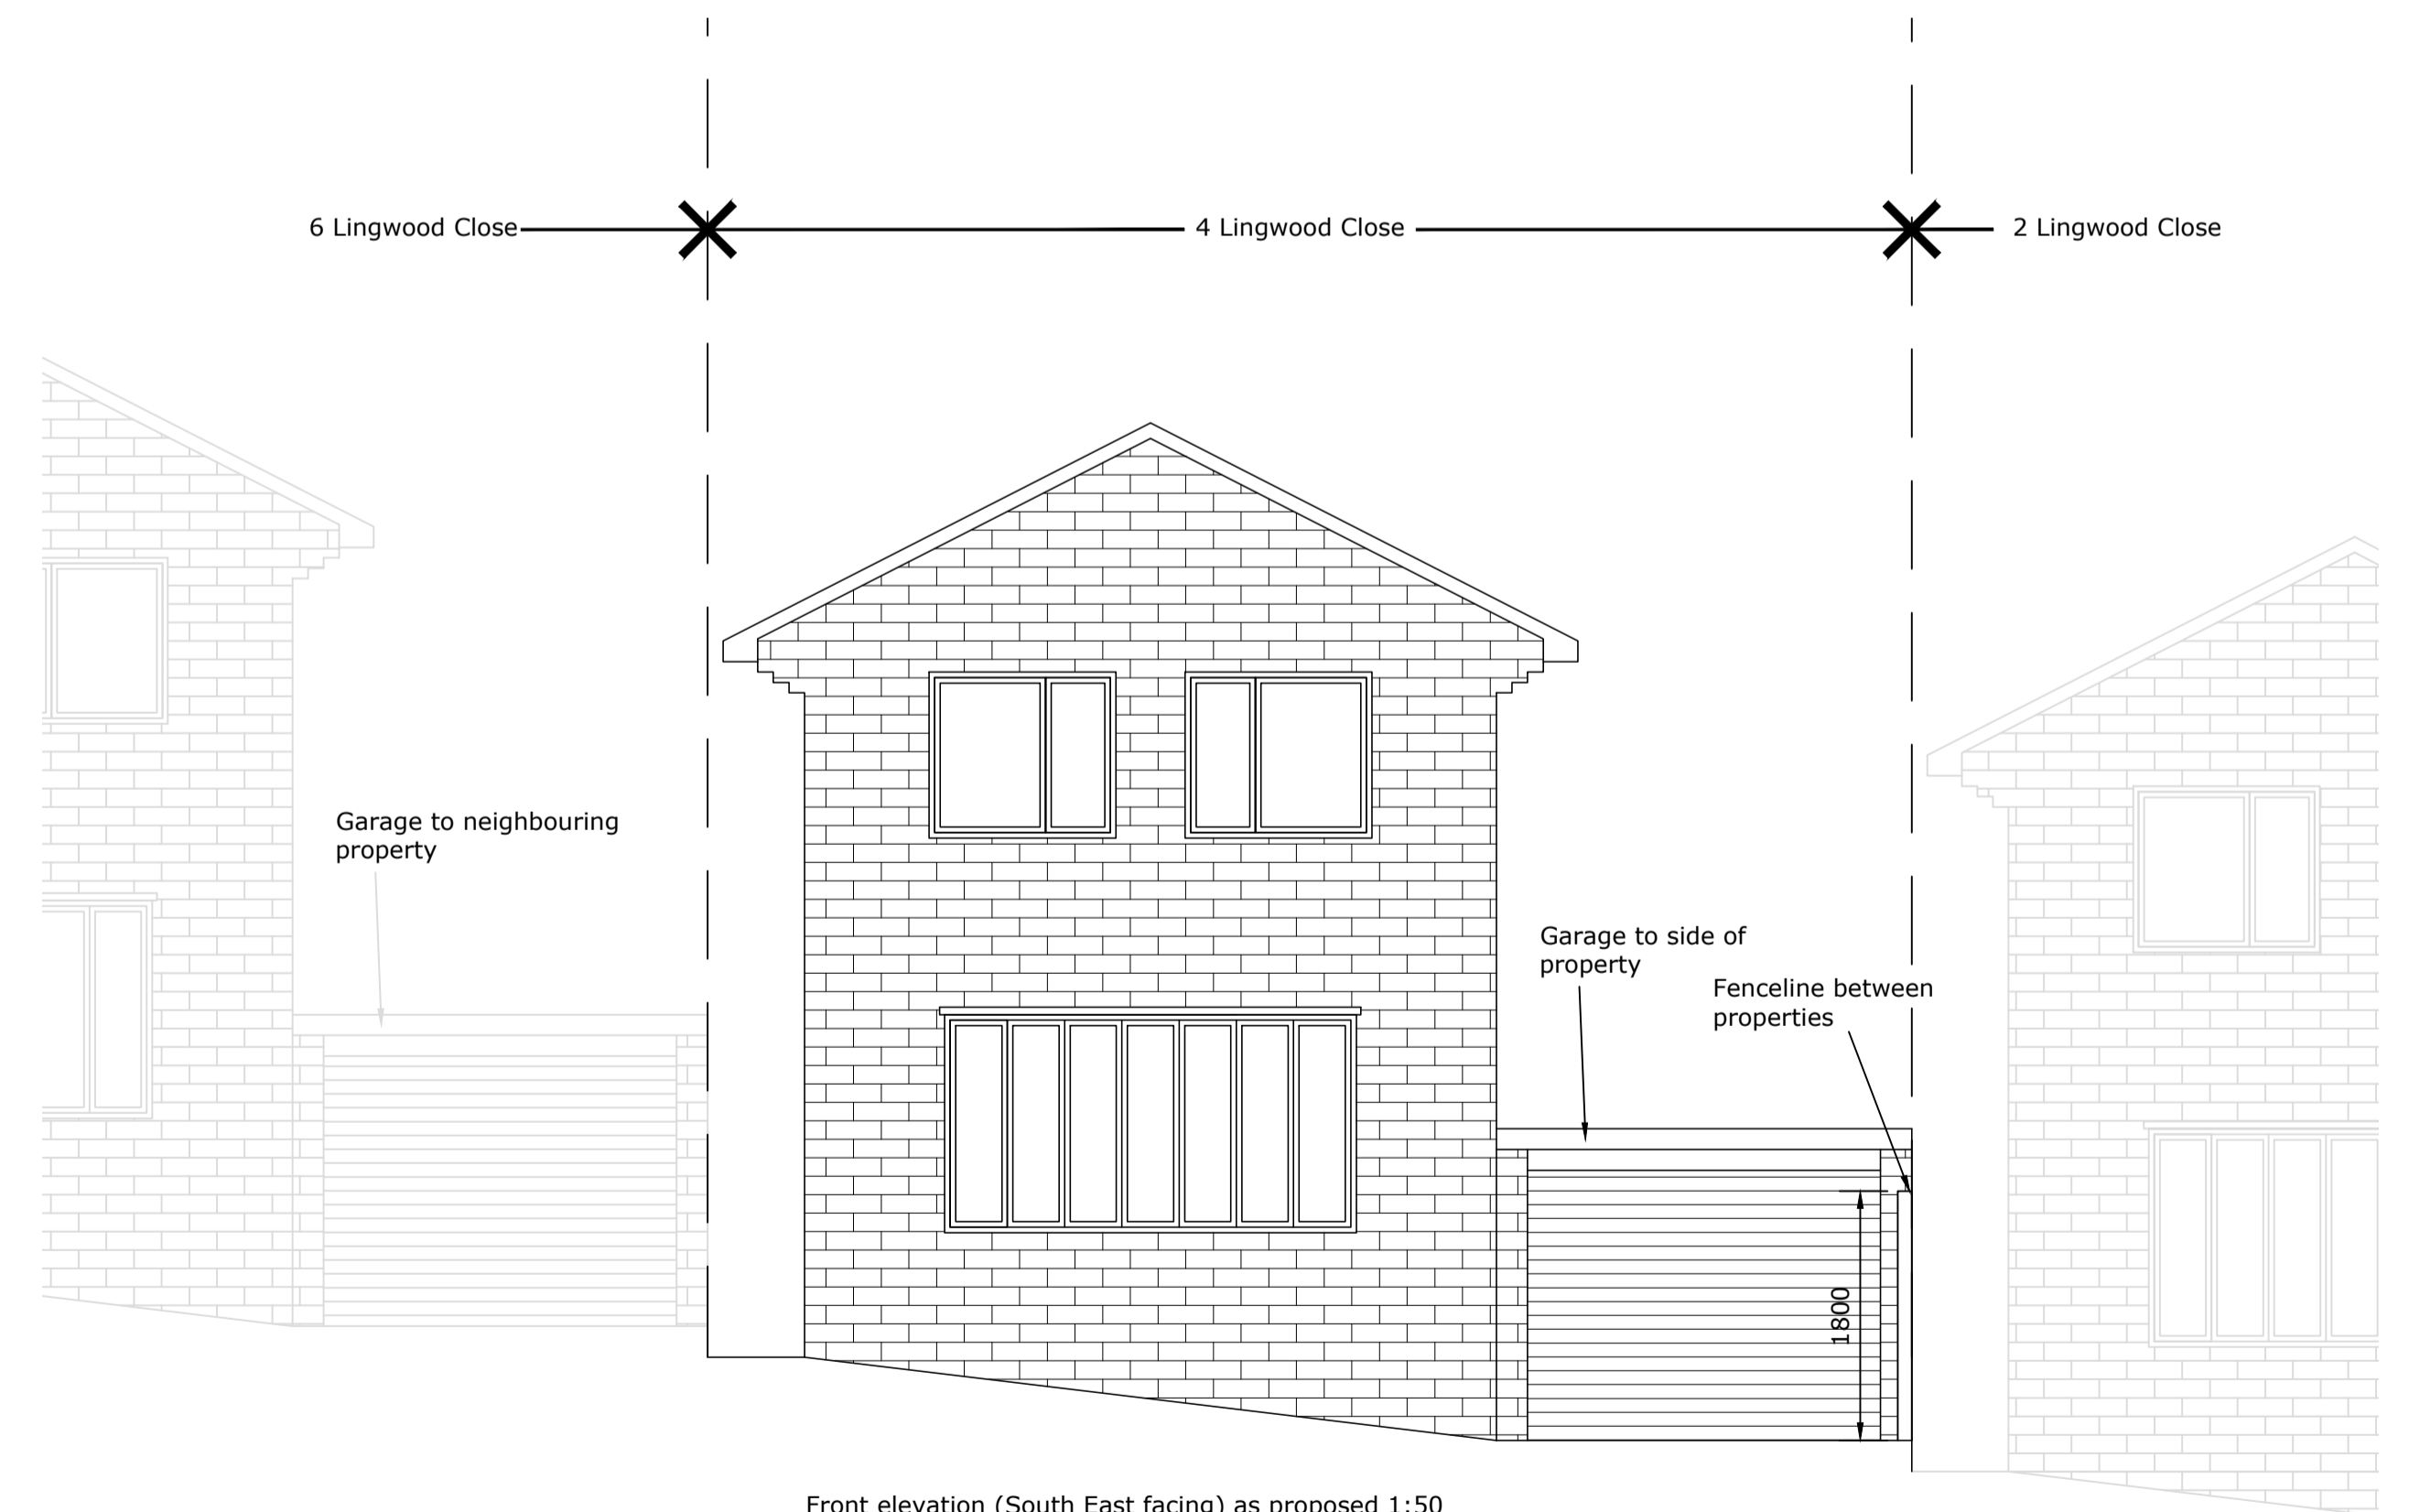

Front elevation (South East facing) as proposed 1:50