



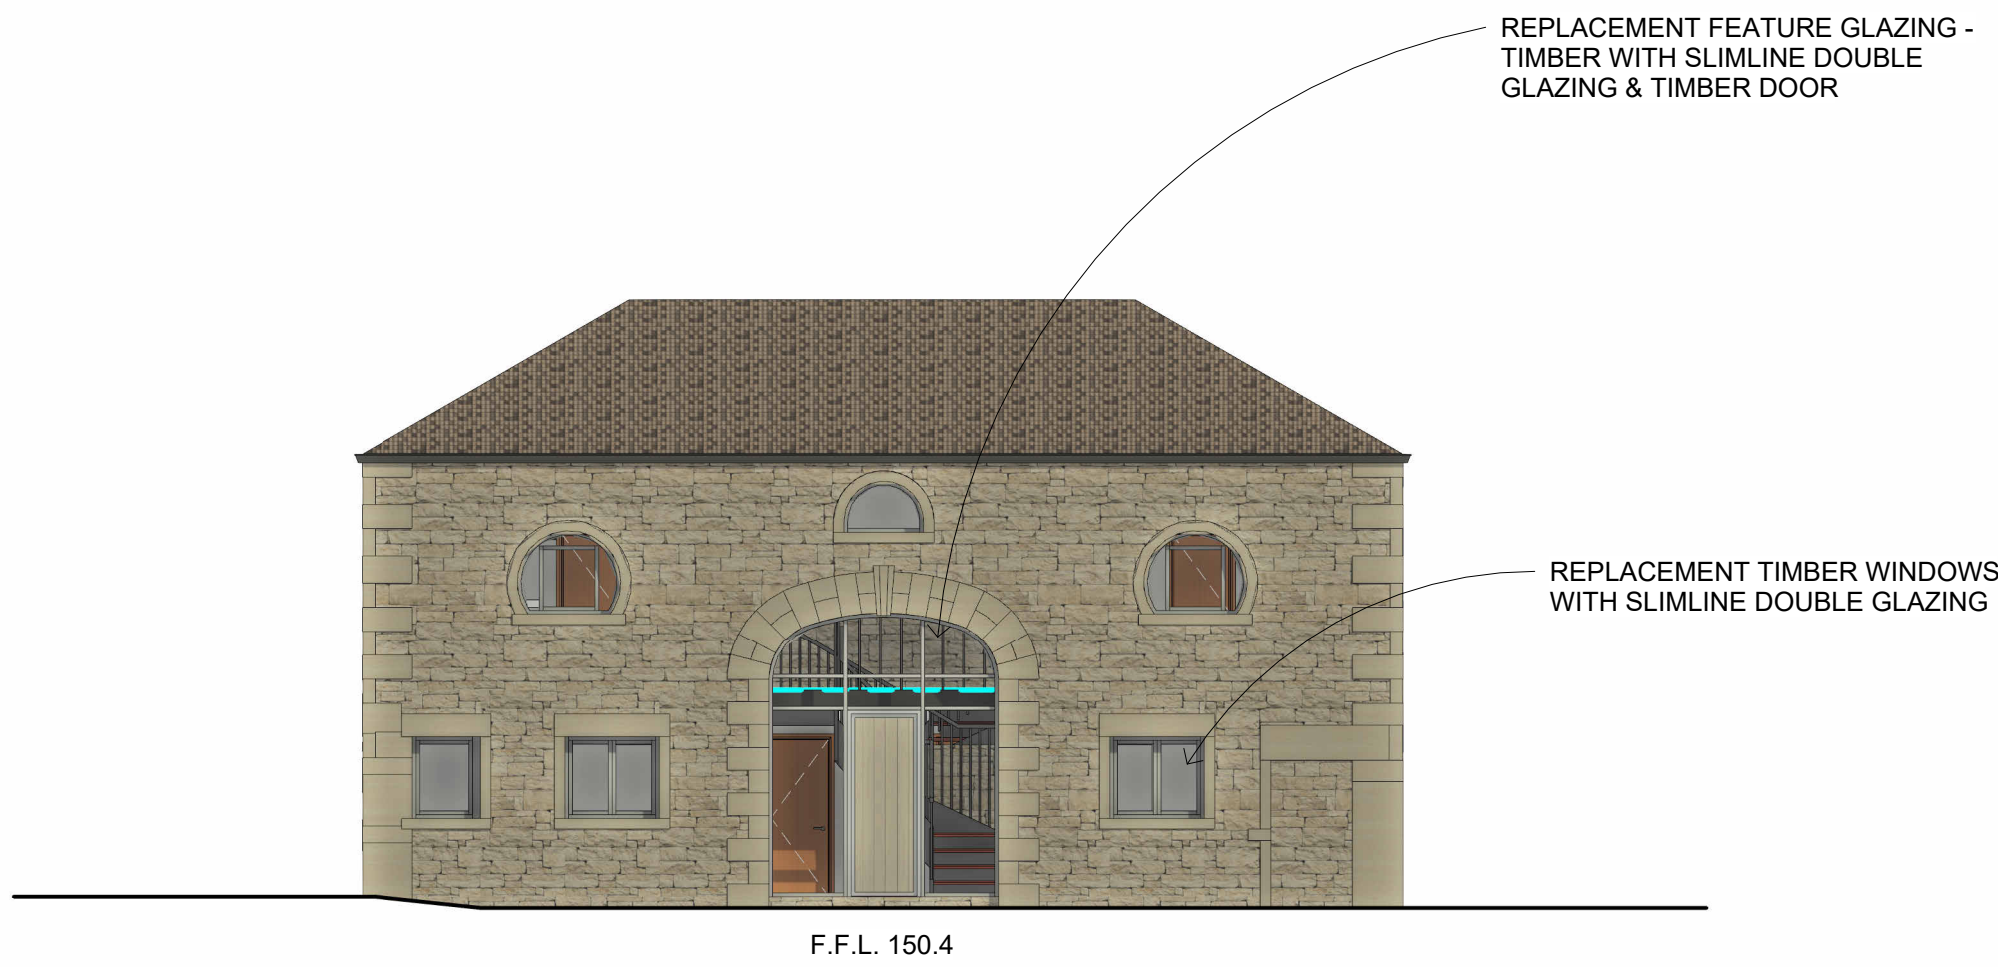


1 FRONT ELEVATION - SOUTH
1 : 100

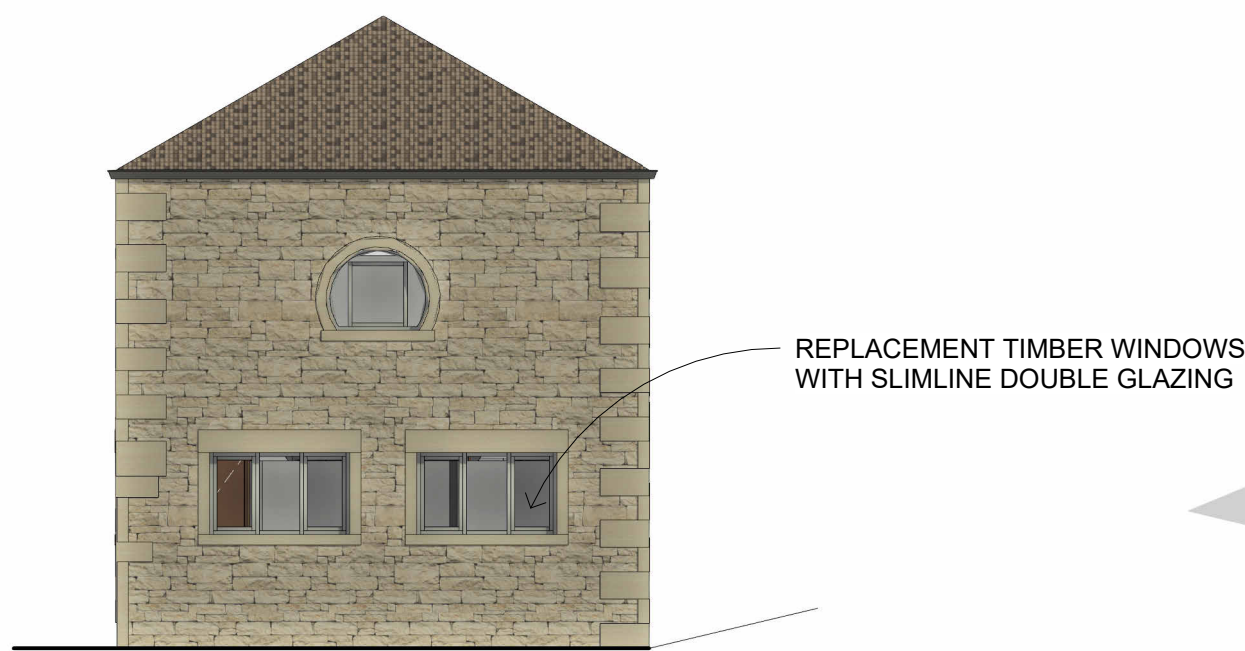


3 SIDE 1 ELEVATION - EAST
1 : 100



5 FRONT 3D VIEW

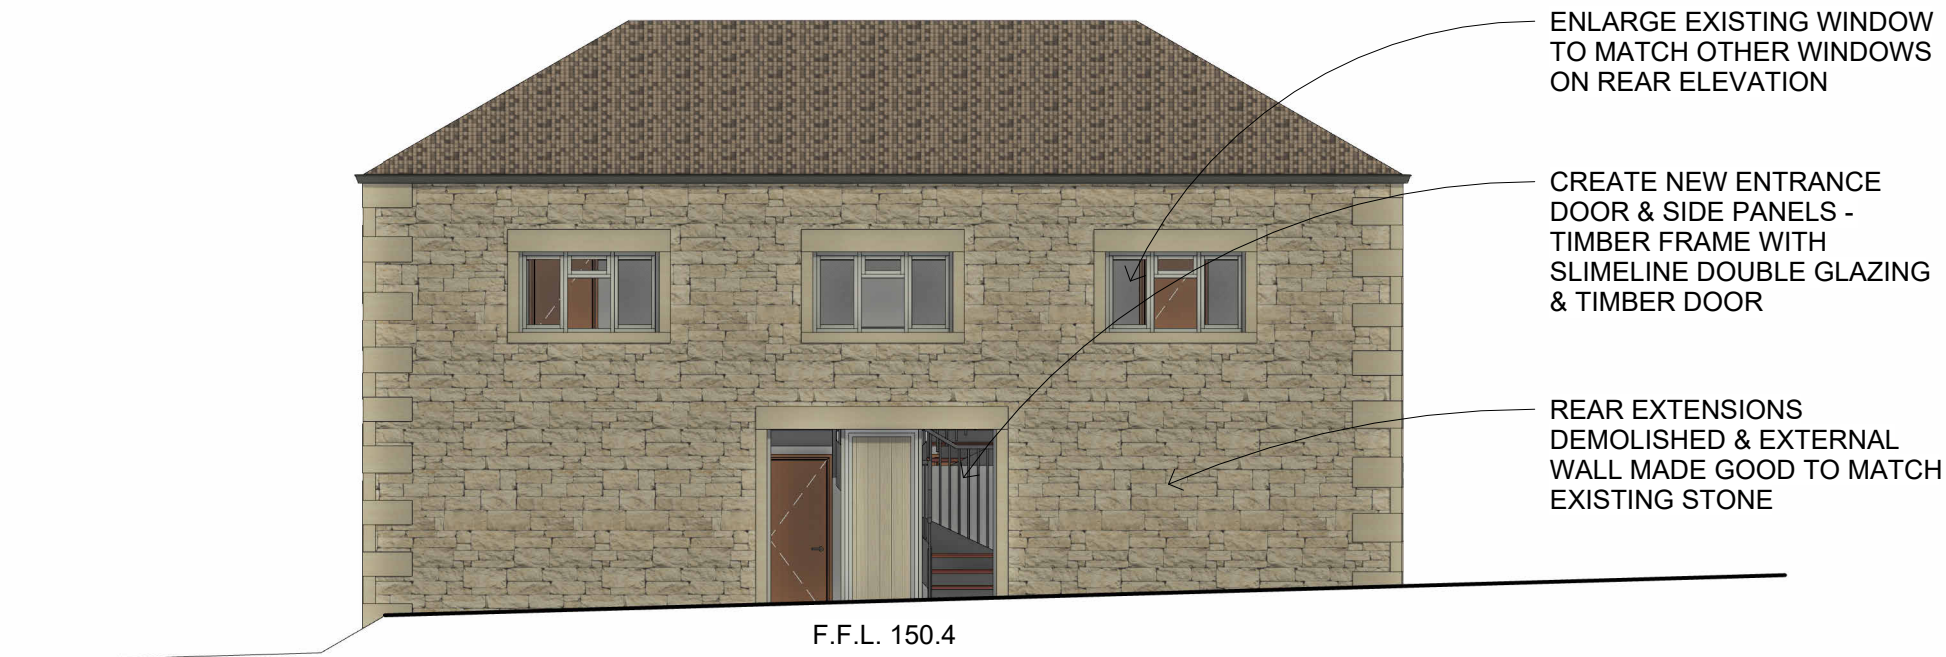

2 REAR ELEVATION - NORTH
1 : 100

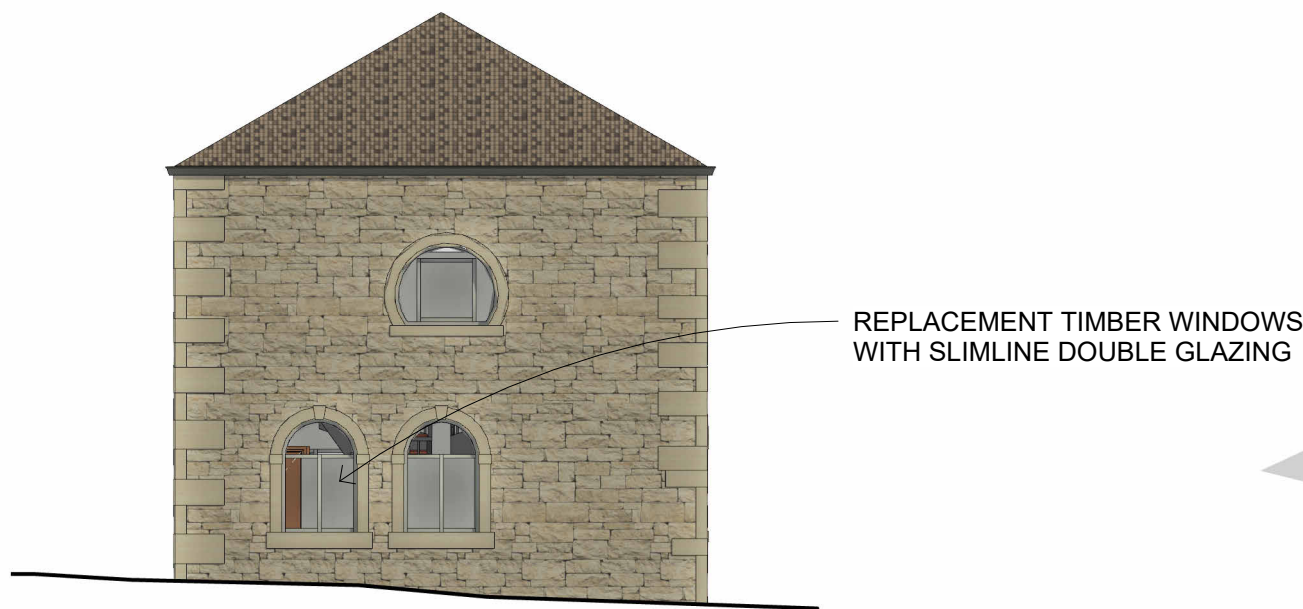

4 SIDE 2 ELEVATION - WEST
1 : 100



6 REAR 3D VIEW