
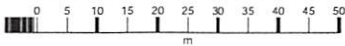


Overbrook, 24 Arkenley Lane, HD4 6SQ

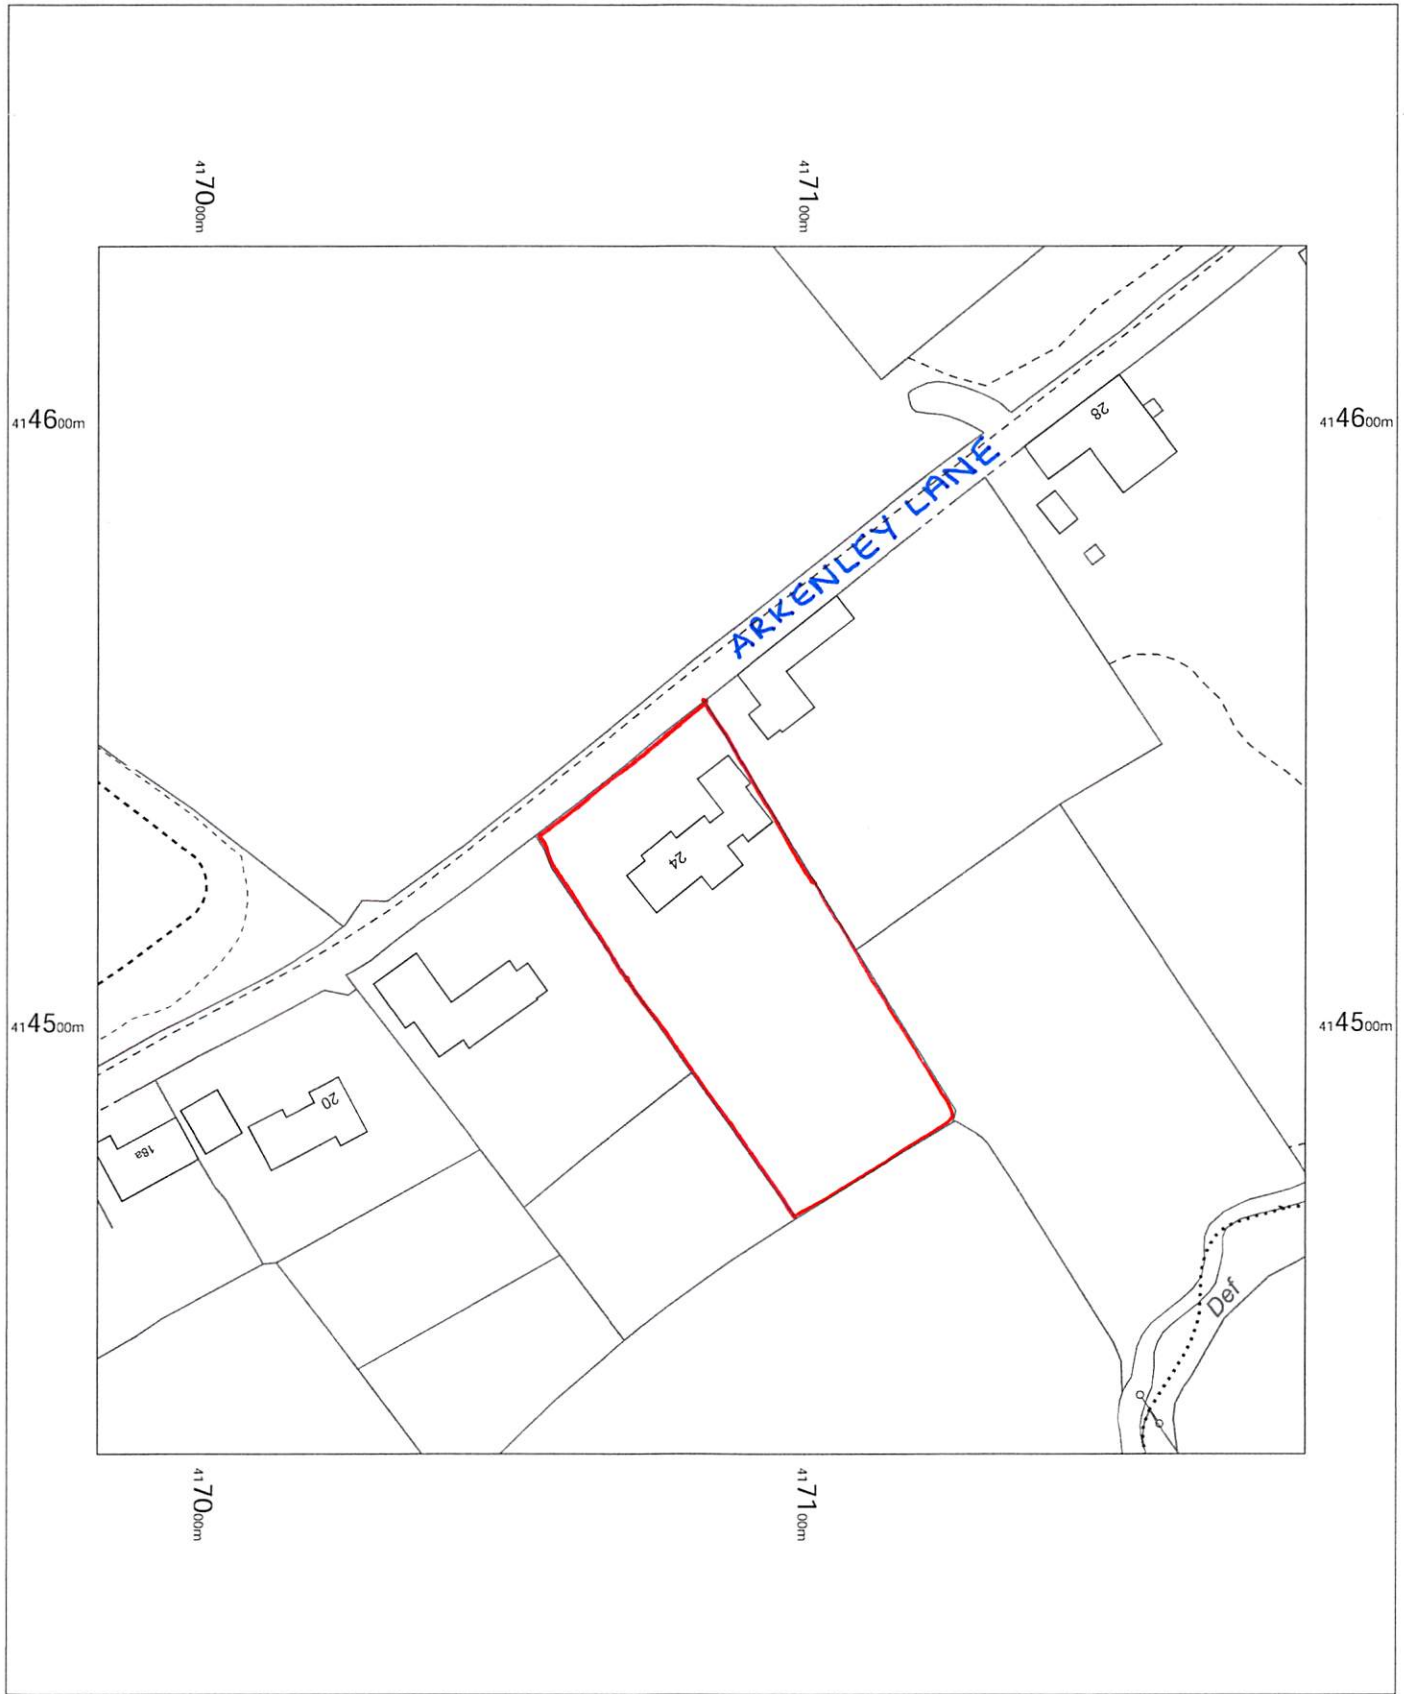

Overbrook
24 Arkenley Lane,
Almondbury,
Huddersfield,
Kirklees
HD4 6SQ

OS MasterMap 1250/2500/10000 scale
Wednesday, May 8, 2024, ID: MPMBW-01163852
www.blackwellmapping.co.uk

1:1250 scale print at A4. Centre: 417084 E, 414530 N

©Crown Copyright Ordnance Survey. Licence no.
100041041



BLACKWELL'S
MAPPING SERVICES
PERSONAL & PROFESSIONAL MAPPING
www.blackwellmapping.co.uk
TEL: 0800 151 2612
maps@blackwell.co.uk