


— Possible area for re planting.

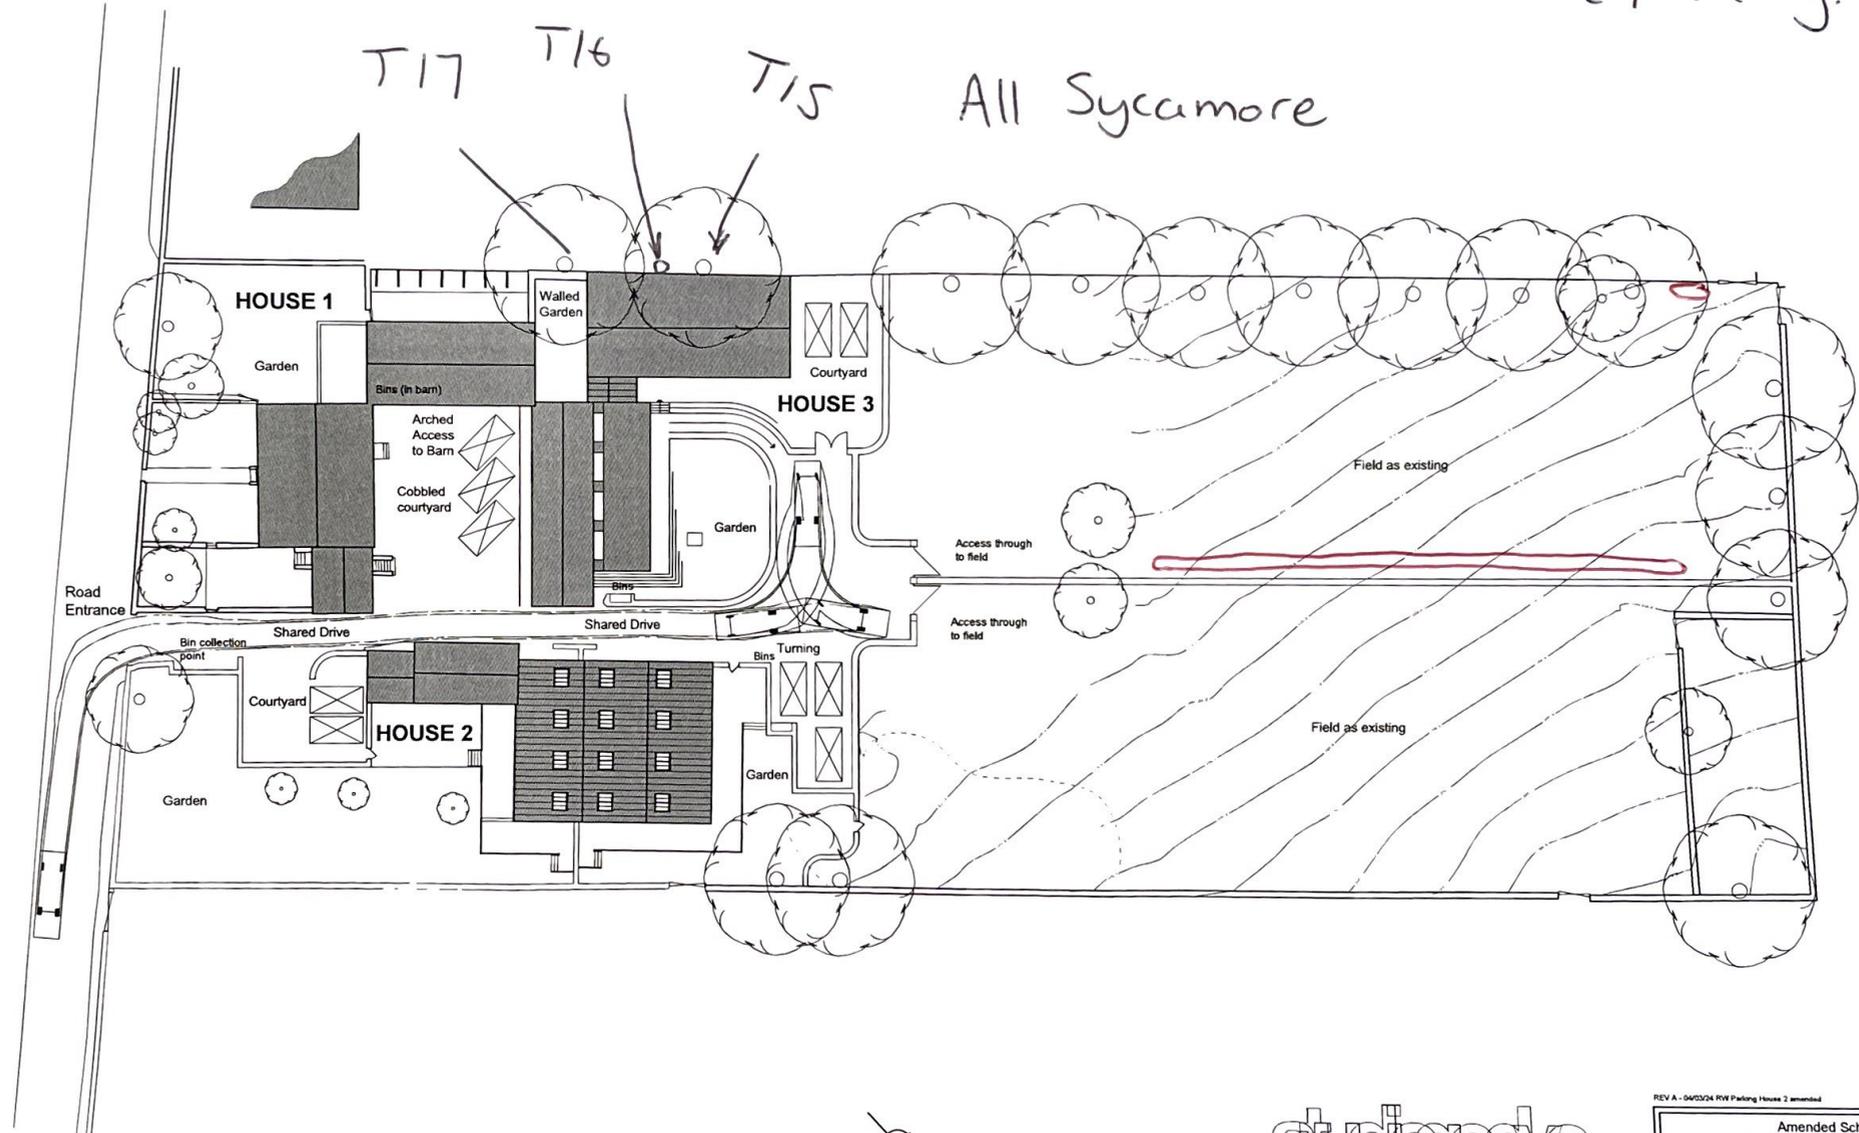

studio gedye
architecture and design

The Studio
2 Bank View
Main Road
Hathersage
Derbyshire
S12 1BB
T 01433 82944 U 0791 253 4372
E info@studio-gedye.com



REV A - 04/03/24 RW Parking House 2 amended

Amended Scheme


Drawing title
Site Masterplan

Project
Oldfield Road, Honley
Holmfirth, HD9 6RL

Drawn by RW	Date 29/02/24	App'd -
Drawing no 300	Project no 21030	Scale @ A3 1:500
		Rev A

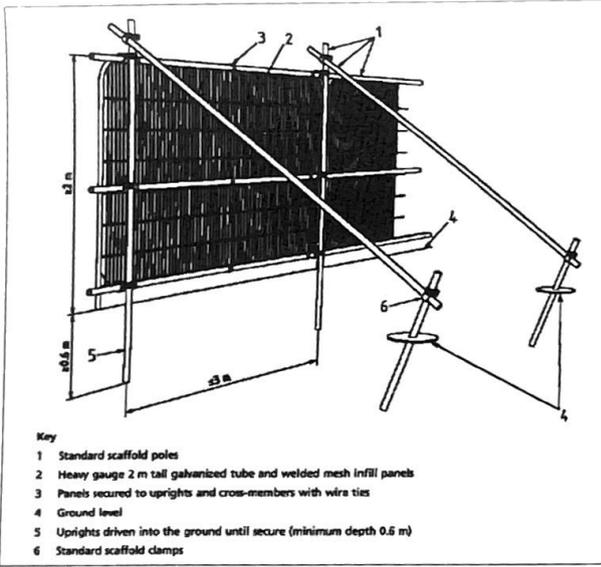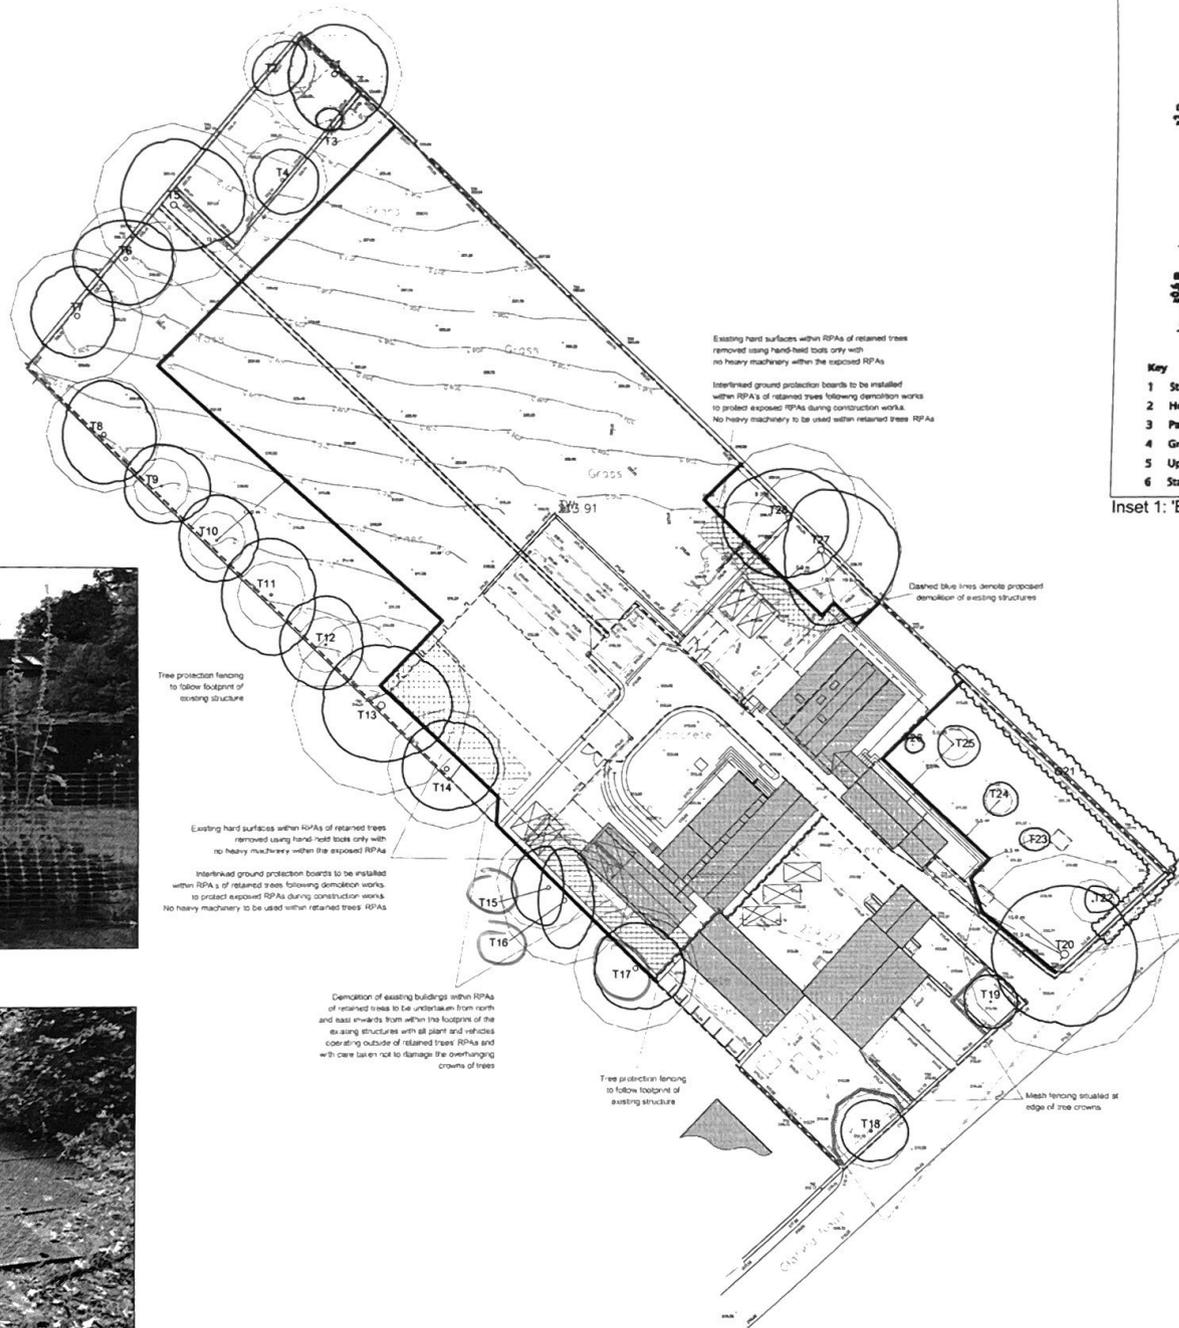

Inset 1: 'BS5837' Tree Protection Fencing

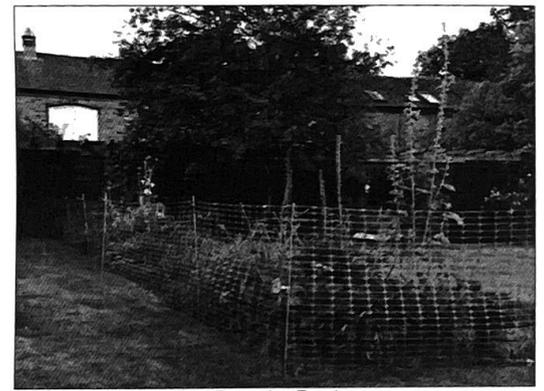

Inset 3: Plastic Mesh Tree Protection Fencing

PROTECTIVE FENCING. THIS FENCING MUST BE MAINTAINED IN ACCORDANCE WITH THE APPROVED PLANS AND DRAWINGS FOR THIS DEVELOPMENT.

TREE PROTECTION AREA KEEP OUT!

UNDER A COUNTRY PLANNING ACT 1990 TREES INCLUDED BY THIS FENCE ARE PROTECTED BY PLANNING CONDITIONS AND ARE THE SUBJECTS OF A TREE PRESERVATION ORDER. CONTRAVENTION OF A TREE PRESERVATION ORDER MAY LEAD TO CRIMINAL PROSECUTION.

ANY INCLUSION INTO THE PROTECTED AREA MUST BE WITH THE WRITTEN PERMISSION OF THE LOCAL PLANNING AUTHORITY

Inset 2: Tree Protection Fencing Sign



Inset 4: Ground Protection Boards

AWA
TREE CONSULTANTS

Appendix 5:
Tree Protection Plan

Oldfield House Farm, Oldfield Road, Hoxley
Ref: AWA0805AMS

BRITISH STANDARD BS5837:2012
SCALE: 1:500 PAPER: A2

	TREES TO BE RETAINED
	TREES TO BE REMOVED
	TREE STEM
	TREE PROTECTION FENCING SIGNAGE
	TREE PROTECTION FENCING PLASTIC MESH
	RPA - ROOT PROTECTION AREA
	GROUND PROTECTION BOARDS