


**DO NOT SCALE IF IN DOUBT ASK**

No part of this drawing may be reproduced without prior written permission from J M H Design  
J M H Design reserves all copyrights on its designs.

THIS DRAWING IS INTENDED FOR PLANNING AND BUILDING REGULATION SUBMISSIONS ONLY - AND SHOULD NOT BE USED AS A WORKING DRAWING FOR BUILDING PURPOSES

BOUNDARIES, ANGLES & DIMENSIONS ARE TO BE CHECKED ON SITE BY THE MAIN CONTRACTOR PRIOR TO COMMENCEMENT OF WORKS

ALL BUILDING WORKS TO COMPLY WITH THE BUILDING SAFETY ACT 2022 (BSA)

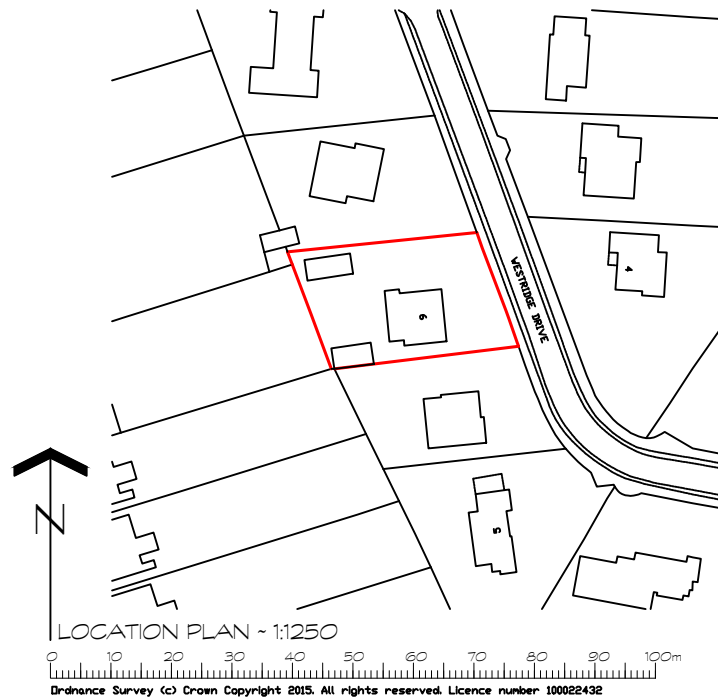

REV	DETAILS	DATE	INITIAL
-----	---------	------	---------

PROJECT DEMOLITION OF EXISTING GARAGE & CONSTRUCTION OFF ATTACHED GARAGE

CLIENT Mr NEVIL HALL  
9 WESTRIDGE DRIVE  
BEAUMONT PARK HUDDERSFIELD HD4 7AX

TITLE LOCATION PLAN

DRG No. NH2/03 SCALE 1:100 @A1

DRN BY MH DATE 09/05/24

**jmh.design**  
architectural & interior consultants

Poplar Studios, 12 Liversedge Hall Lane,  
Liversedge, West Yorkshire. WF15 7DB

t: 01924 518 592  
e: info@jmhdesign.co.uk