

ARCHITECTURE | PLANNING | DESIGN


Malkin Farm
Brow Lane
Holmfirth
HD9 2RJ
07946872499
paul@paulmatthewsarchitectural.co.uk
www.paulmatthewsarchitectural.co.uk

Company Registration Number: 09898149 – Company
Registered in England and Wales

Do not scale from drawing, use figured
dimensions only.

All dimensions must be checked and verified on
site prior to commencement
of works and architect to be notified of any
discrepancies.

The copyright for these drawings remains the
property of Paul MatthewsArchitectural Ltd.
They must not be reproduced in any way without
prior written consent from the originator (Paul
MatthewsArchitecturalLtd).

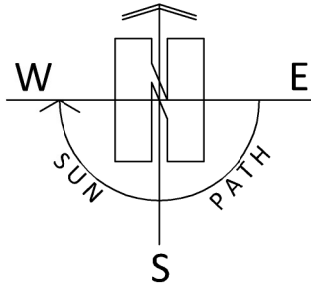


Project
Garage Conversion, Erection of Detached Garden
Room (ancillary outbuilding) and Conversion of Hip
to Gable at, 38 Birmingham Lane, Meltham,
Holmfirth, HD9 5LH
Client

Mr & Mrs S Boothroyd

Drawing Title/Issue

Existing Block Plan

scale 1:500 date 04/2024 sheet size A4 dwg. no. 24/1001/02

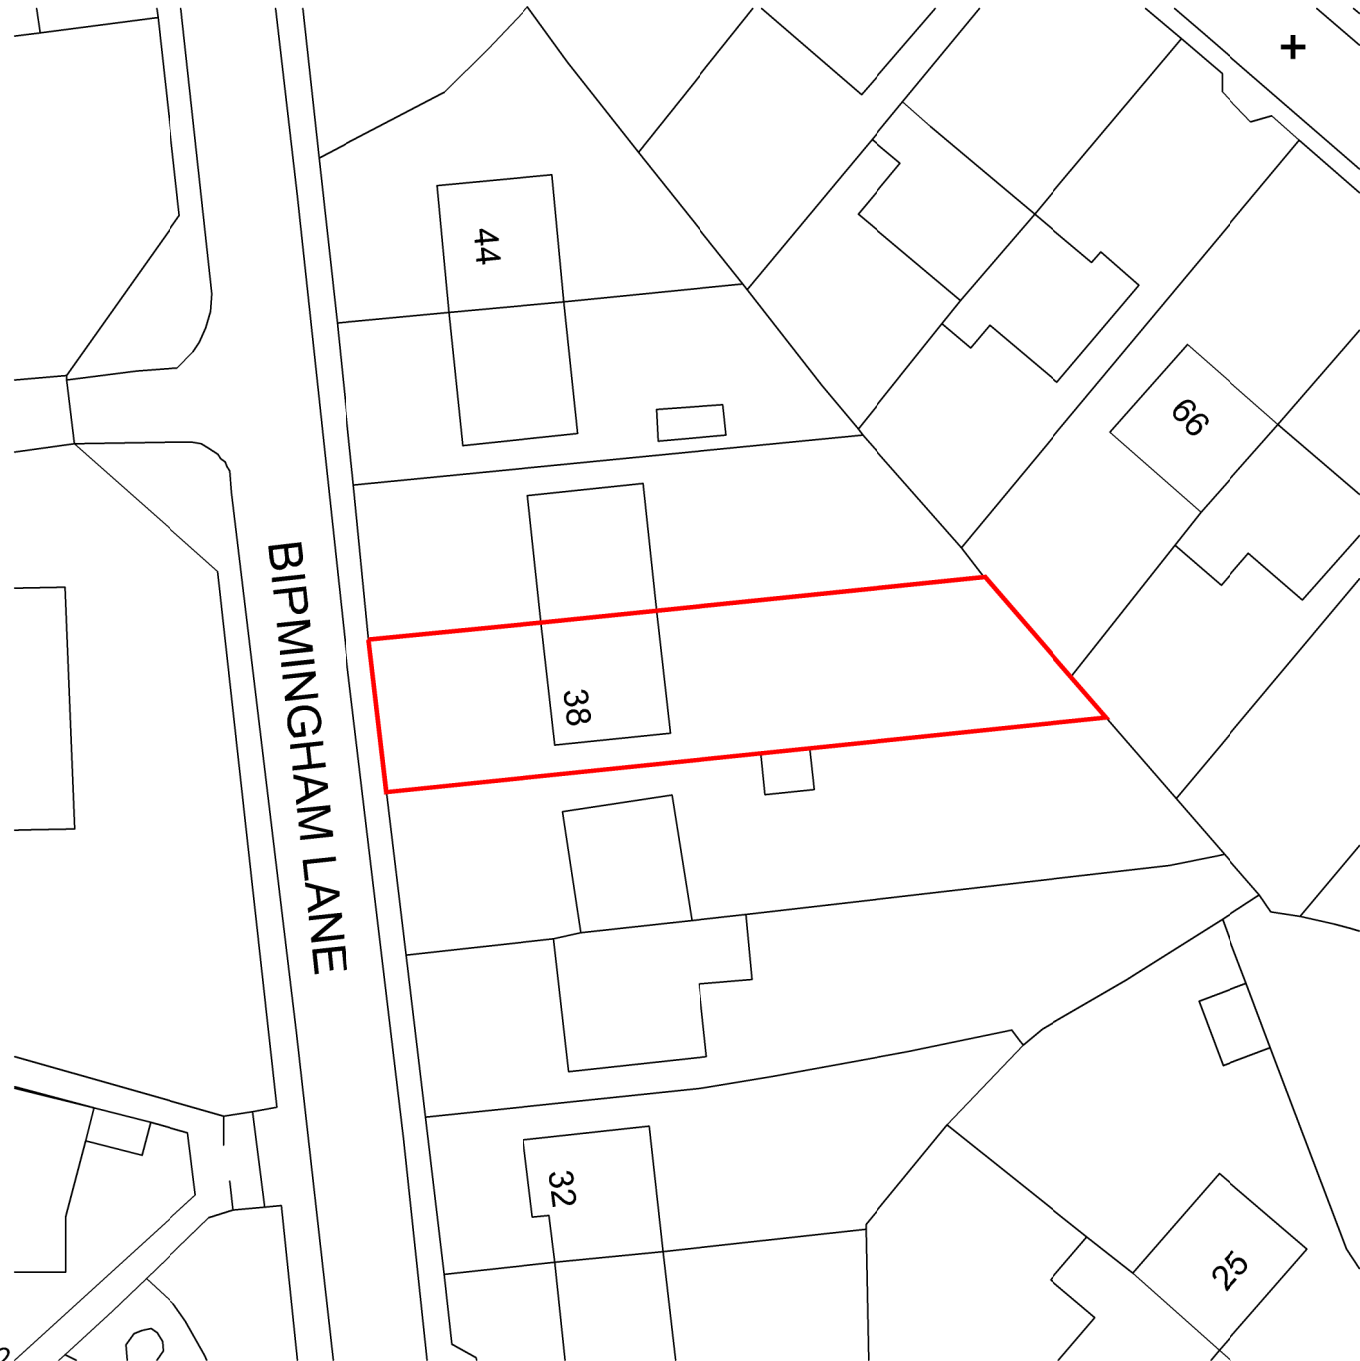

1:500

