


Location Plan

Site Address: Thorncliffe Grange, Thorncliffe Lane, Emley, Huddersfield, HD8 9RS

Date Produced: 10-May-2024

Scale: 1:2500 @A4

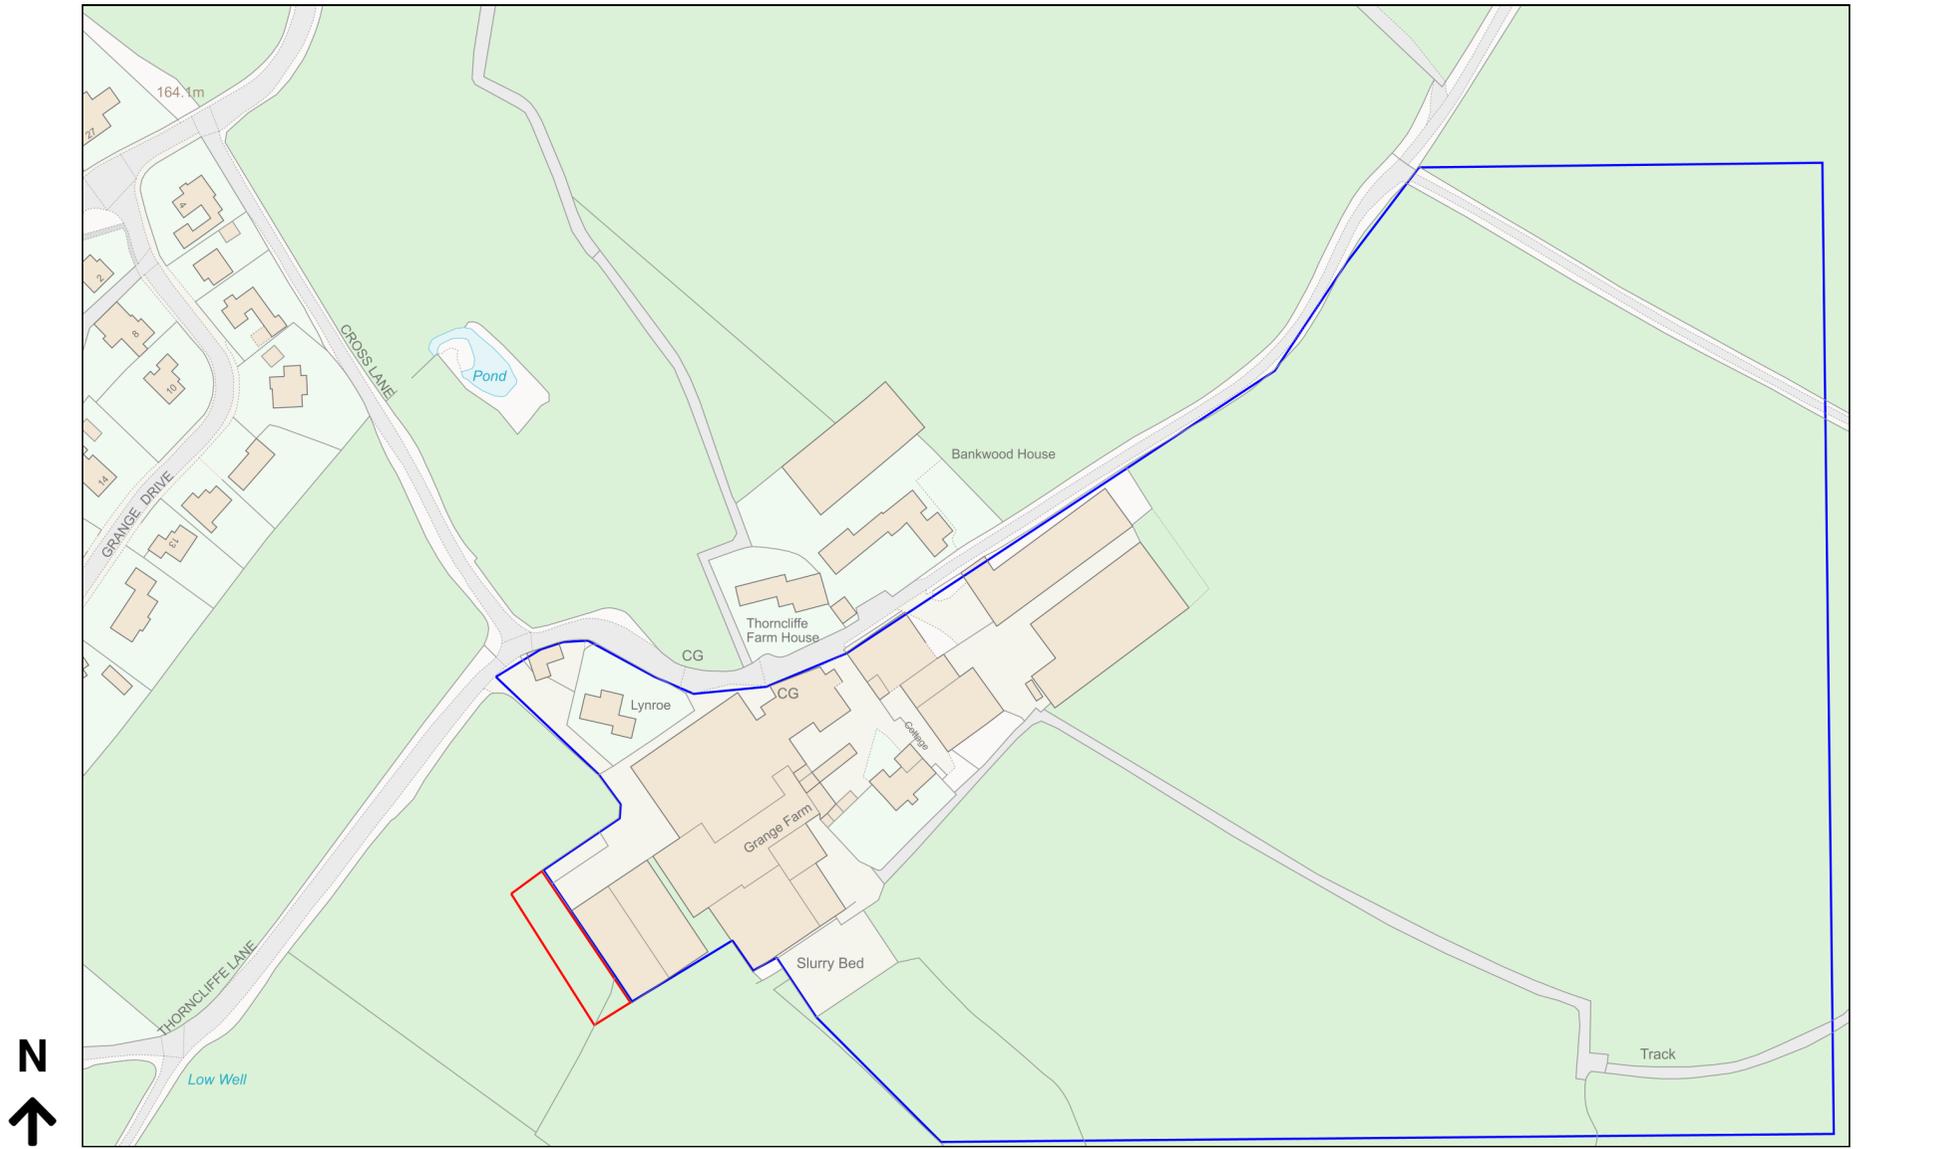

Planning Portal Reference: PP-13054402v1

