


3D VIEW 1

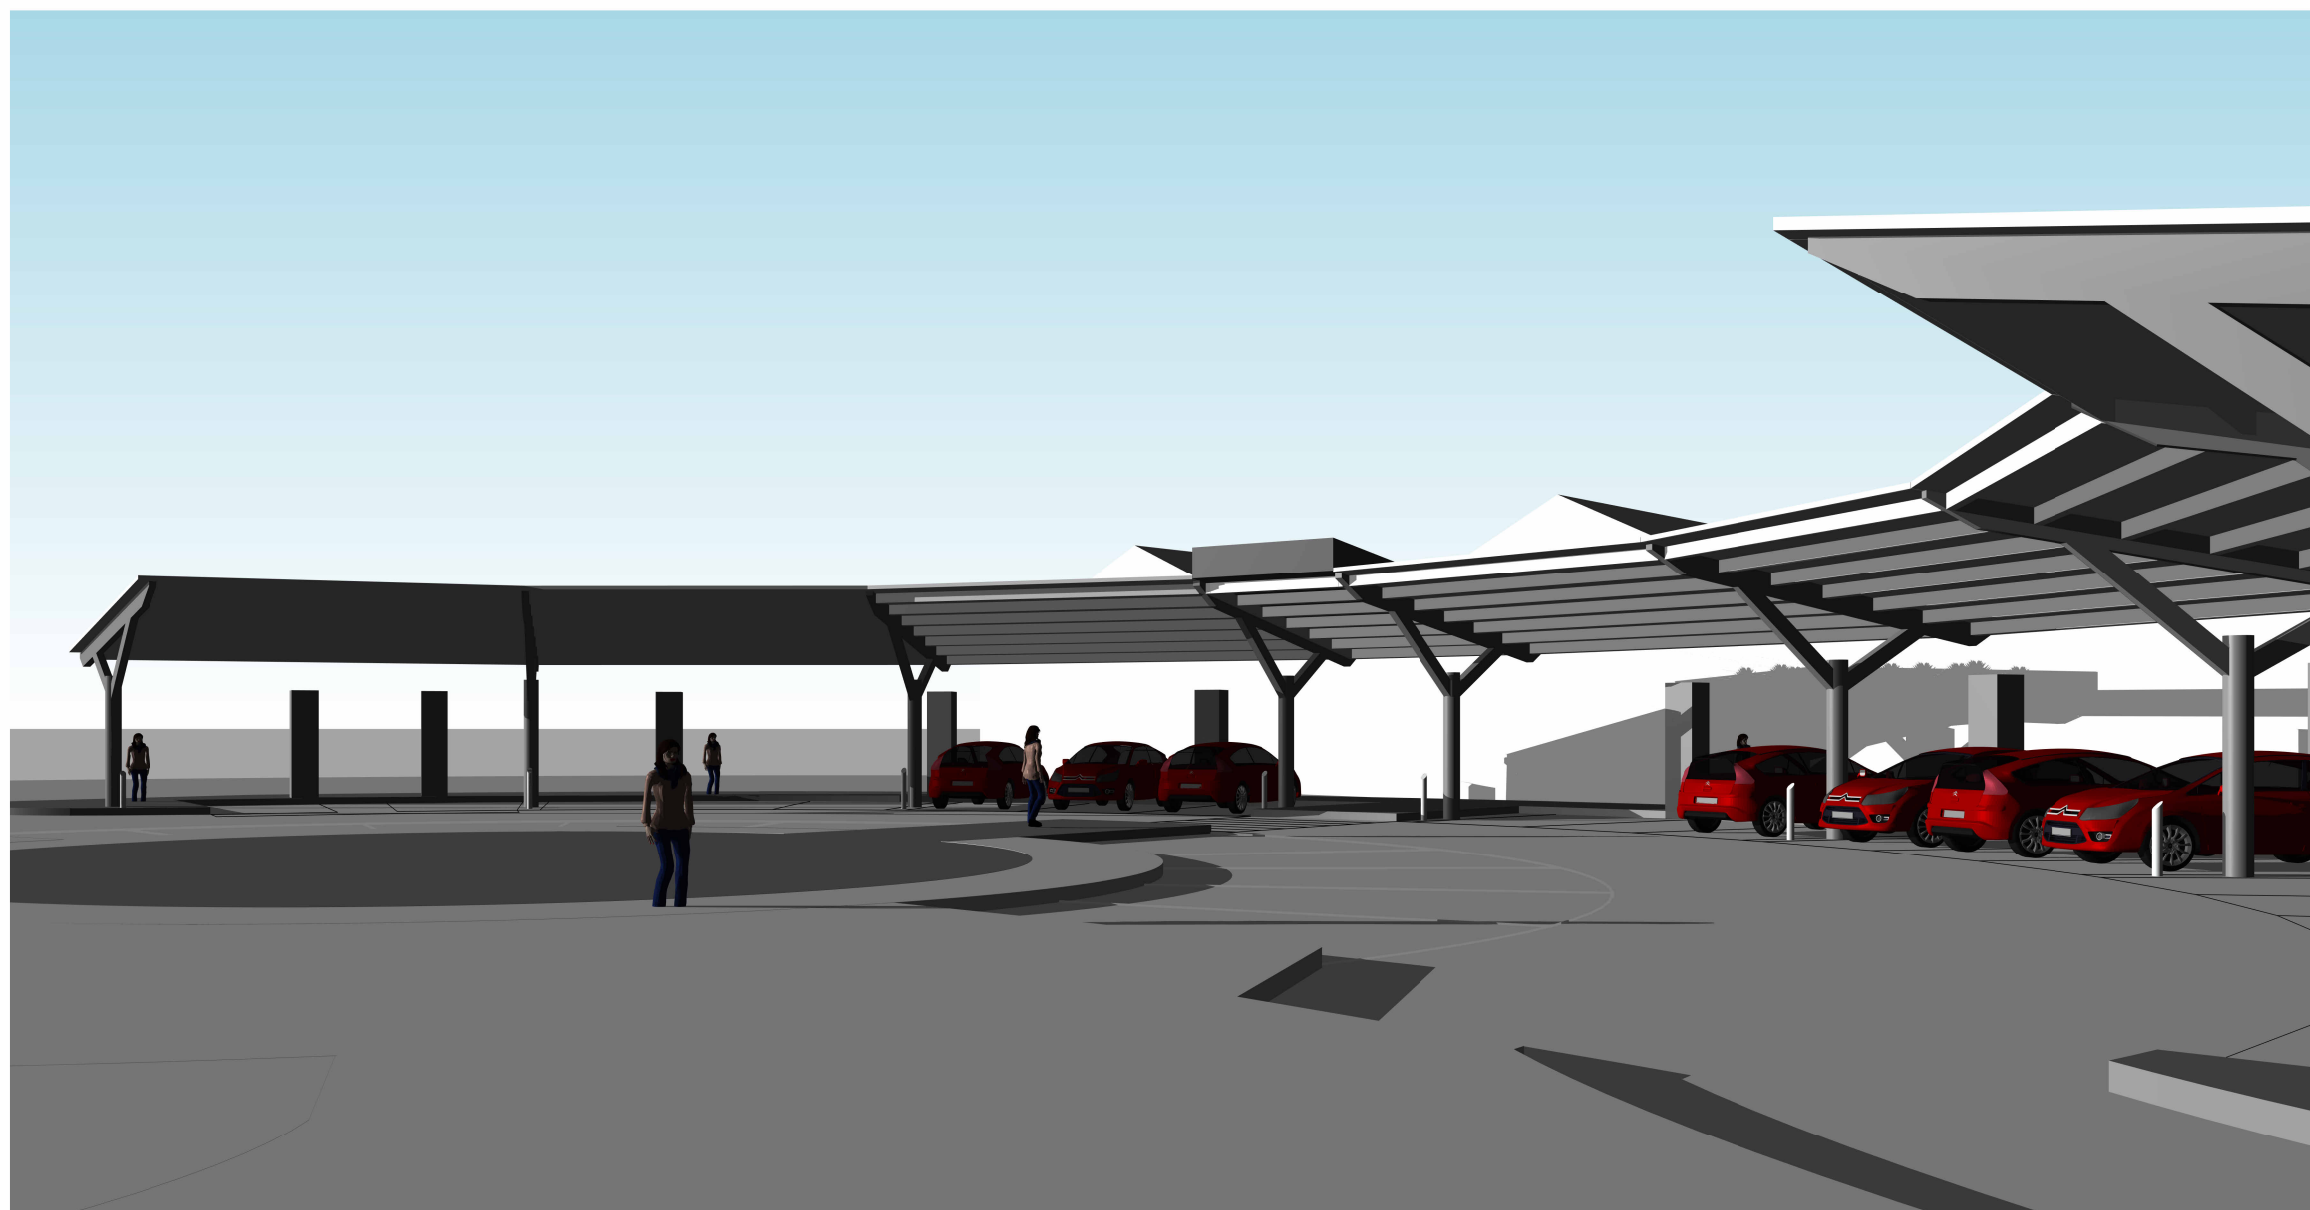

3D VIEW 2

P06	09.05.2024	FEATURE SEGMENT SUPPORTING STRUCTURE UPDATED FOLLOWING DISCUSSIONS WITH AVAL	RT	JH
P05	25.04.2024	PROPOSALS AMENDED FOLLOWING CLIENT MEETING	RT	JH
P04	06.03.2024	COORDINATED WITH AVAL CONSULTING STRUCTURAL DESIGN, FEATURE SEGMENT ADDED	RT	JH
P03	17.01.2023	AMENDMENTS FOLLOWING SITE MEETING	RT	JH
P02	09.11.2023	REVISED ISSUE FOR REVIEW AND COMMENT	RT	JH
P01	16.10.2023	PRELIMINARY ISSUE FOR REVIEW AND COMMENT	RT	JH

Rev:	Date:	Description:	By:	Auth:
------	-------	--------------	-----	-------

Farrar
Bamforth
Architecture

A: 51 Trinity Street
Huddersfield
HD1 1 4DN
T: 01484 424 008
F: 01484 512 305
E: design@farrarbamforth.co.uk
W: www.farrarbamforth.co.uk

Client: CUMMINS TURBO TECHNOLOGIES LTD

Project Name: SITE SOLAR PHASE 2

Project Address:
ST ANDREWS ROAD, HUDDERSFIELD, HD1 6RA

Reference:						
Project	Originator	Functional	Spatial	Form	Discipline	Number
23C08	- FBA	- ZZ	- XX	- DR	- A	- 471
Title:						
FEATURE CAR PORT - 3D PERSPECTIVE IMAGES						
Status:						Revision
Code	Description					Code
A3	DEVELOPED DESIGN					P06

Created By:	Authorised By:	Date:	Scale at A
RT	JH	OCTOBER. 23	

This document is © Farrar Bamforth Associates Ltd. Drawing measurements shall not be obtained by scaling. Verify all dimensions prior to construction or product manufacture, if in doubt, contact the document author. Immediately report any discrepancies on this document to Farrar Bamforth Associates Ltd. This document is to be read in conjunction with associated models, specifications and related consultants / supplier documents.