


Notes:
1. Setting out to be the responsibility of contractor.
2. Contractor to pay particular attention to pitch of roof and headroom at stairs.
3. Any discrepancies to be reported to Colne Valley Design.

0m Scale 1:50 4m
0m Scale 1:100 8m
0m Scale 1:200 16m
0m Scale 1:500 40m
0m Scale 1:1250 100m


(When to scale of original plan bar = 8cm)

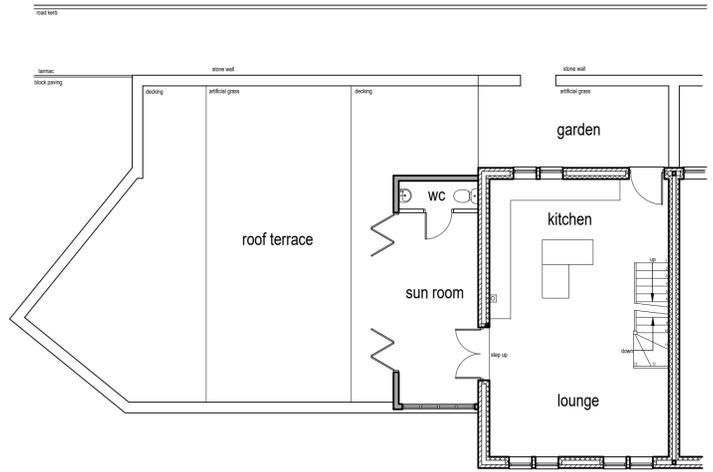

Existing ground floor layout (1:100)




Existing front/north west facing elevation (1:100)

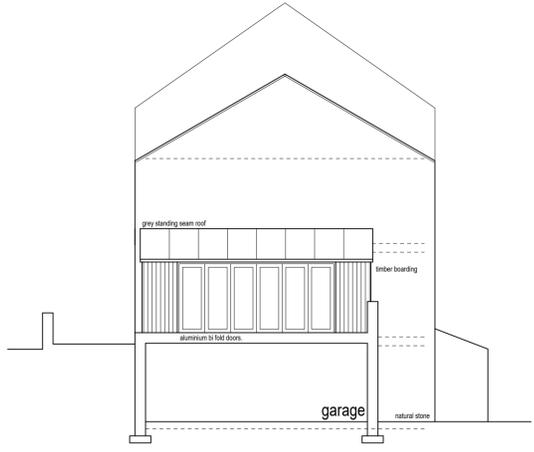

Existing side/south west facing elevation (1:100)




Existing rear/south east facing elevation (1:100)

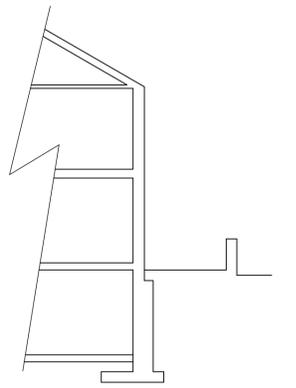


Existing sectional elevation (1:100)




Proposed front/north west facing elevation (1:100)

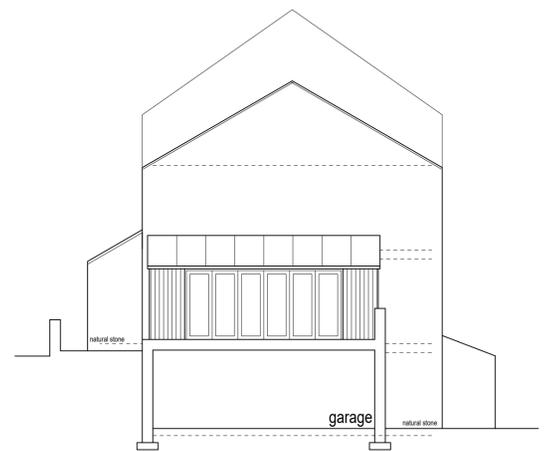


Proposed side/south west facing elevation (1:100)

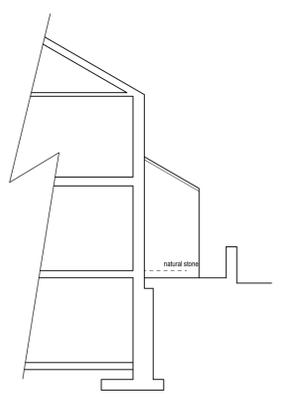


Proposed sectional elevation (1:100)

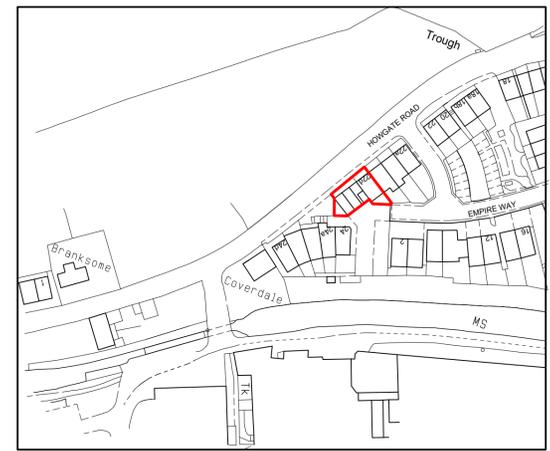

Location plan (1:1250)

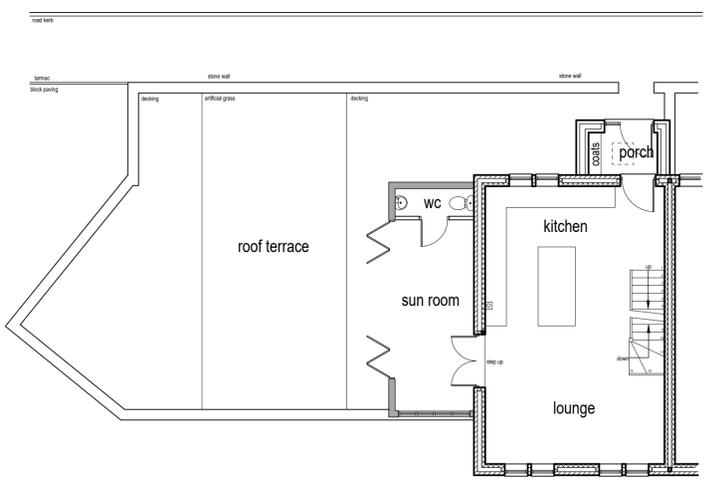

Proposed ground floor layout (1:100)

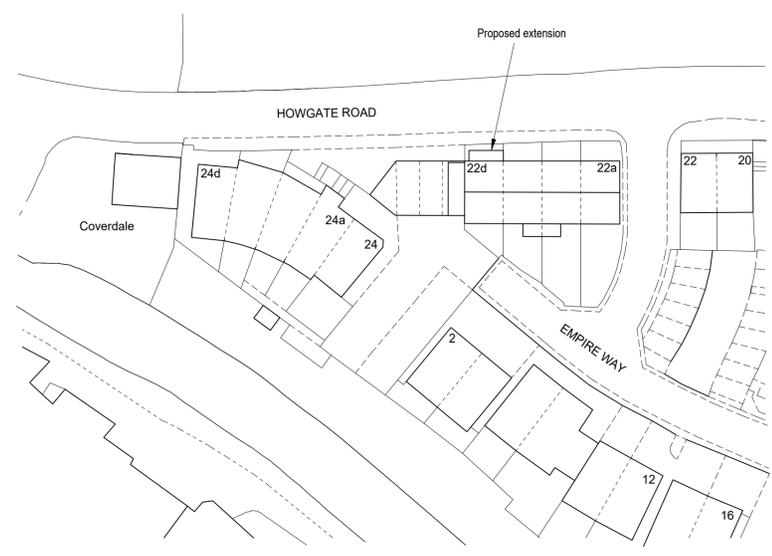

Block plan (1:500)



Rev B 25/09/2024 Amended following comments from planning officer.
Rev A 11/05/2024 Finalised prior to planning submission.



Colne Valley Design
8 Meadow Lane
Slaithwaite
Huddersfield HD7 5EX

Tel: 01484 842097
Mobile: 07867 803312
E-mail: mitchell@sbhomes.co.uk

Proprietor: S.A. Mitchell (A/CIOB)

Project
Proposed extension.

For
Mr & Mrs A Schofield.

Address
22 D Howgate Road
Slaithwaite
HD7 5AY.

Title
Layouts and elevations.

Job No. 22 J 21.	Drawing number 10 B.	Date March 2024.
---------------------	-------------------------	---------------------