


NEWSOME ROAD SOUTH

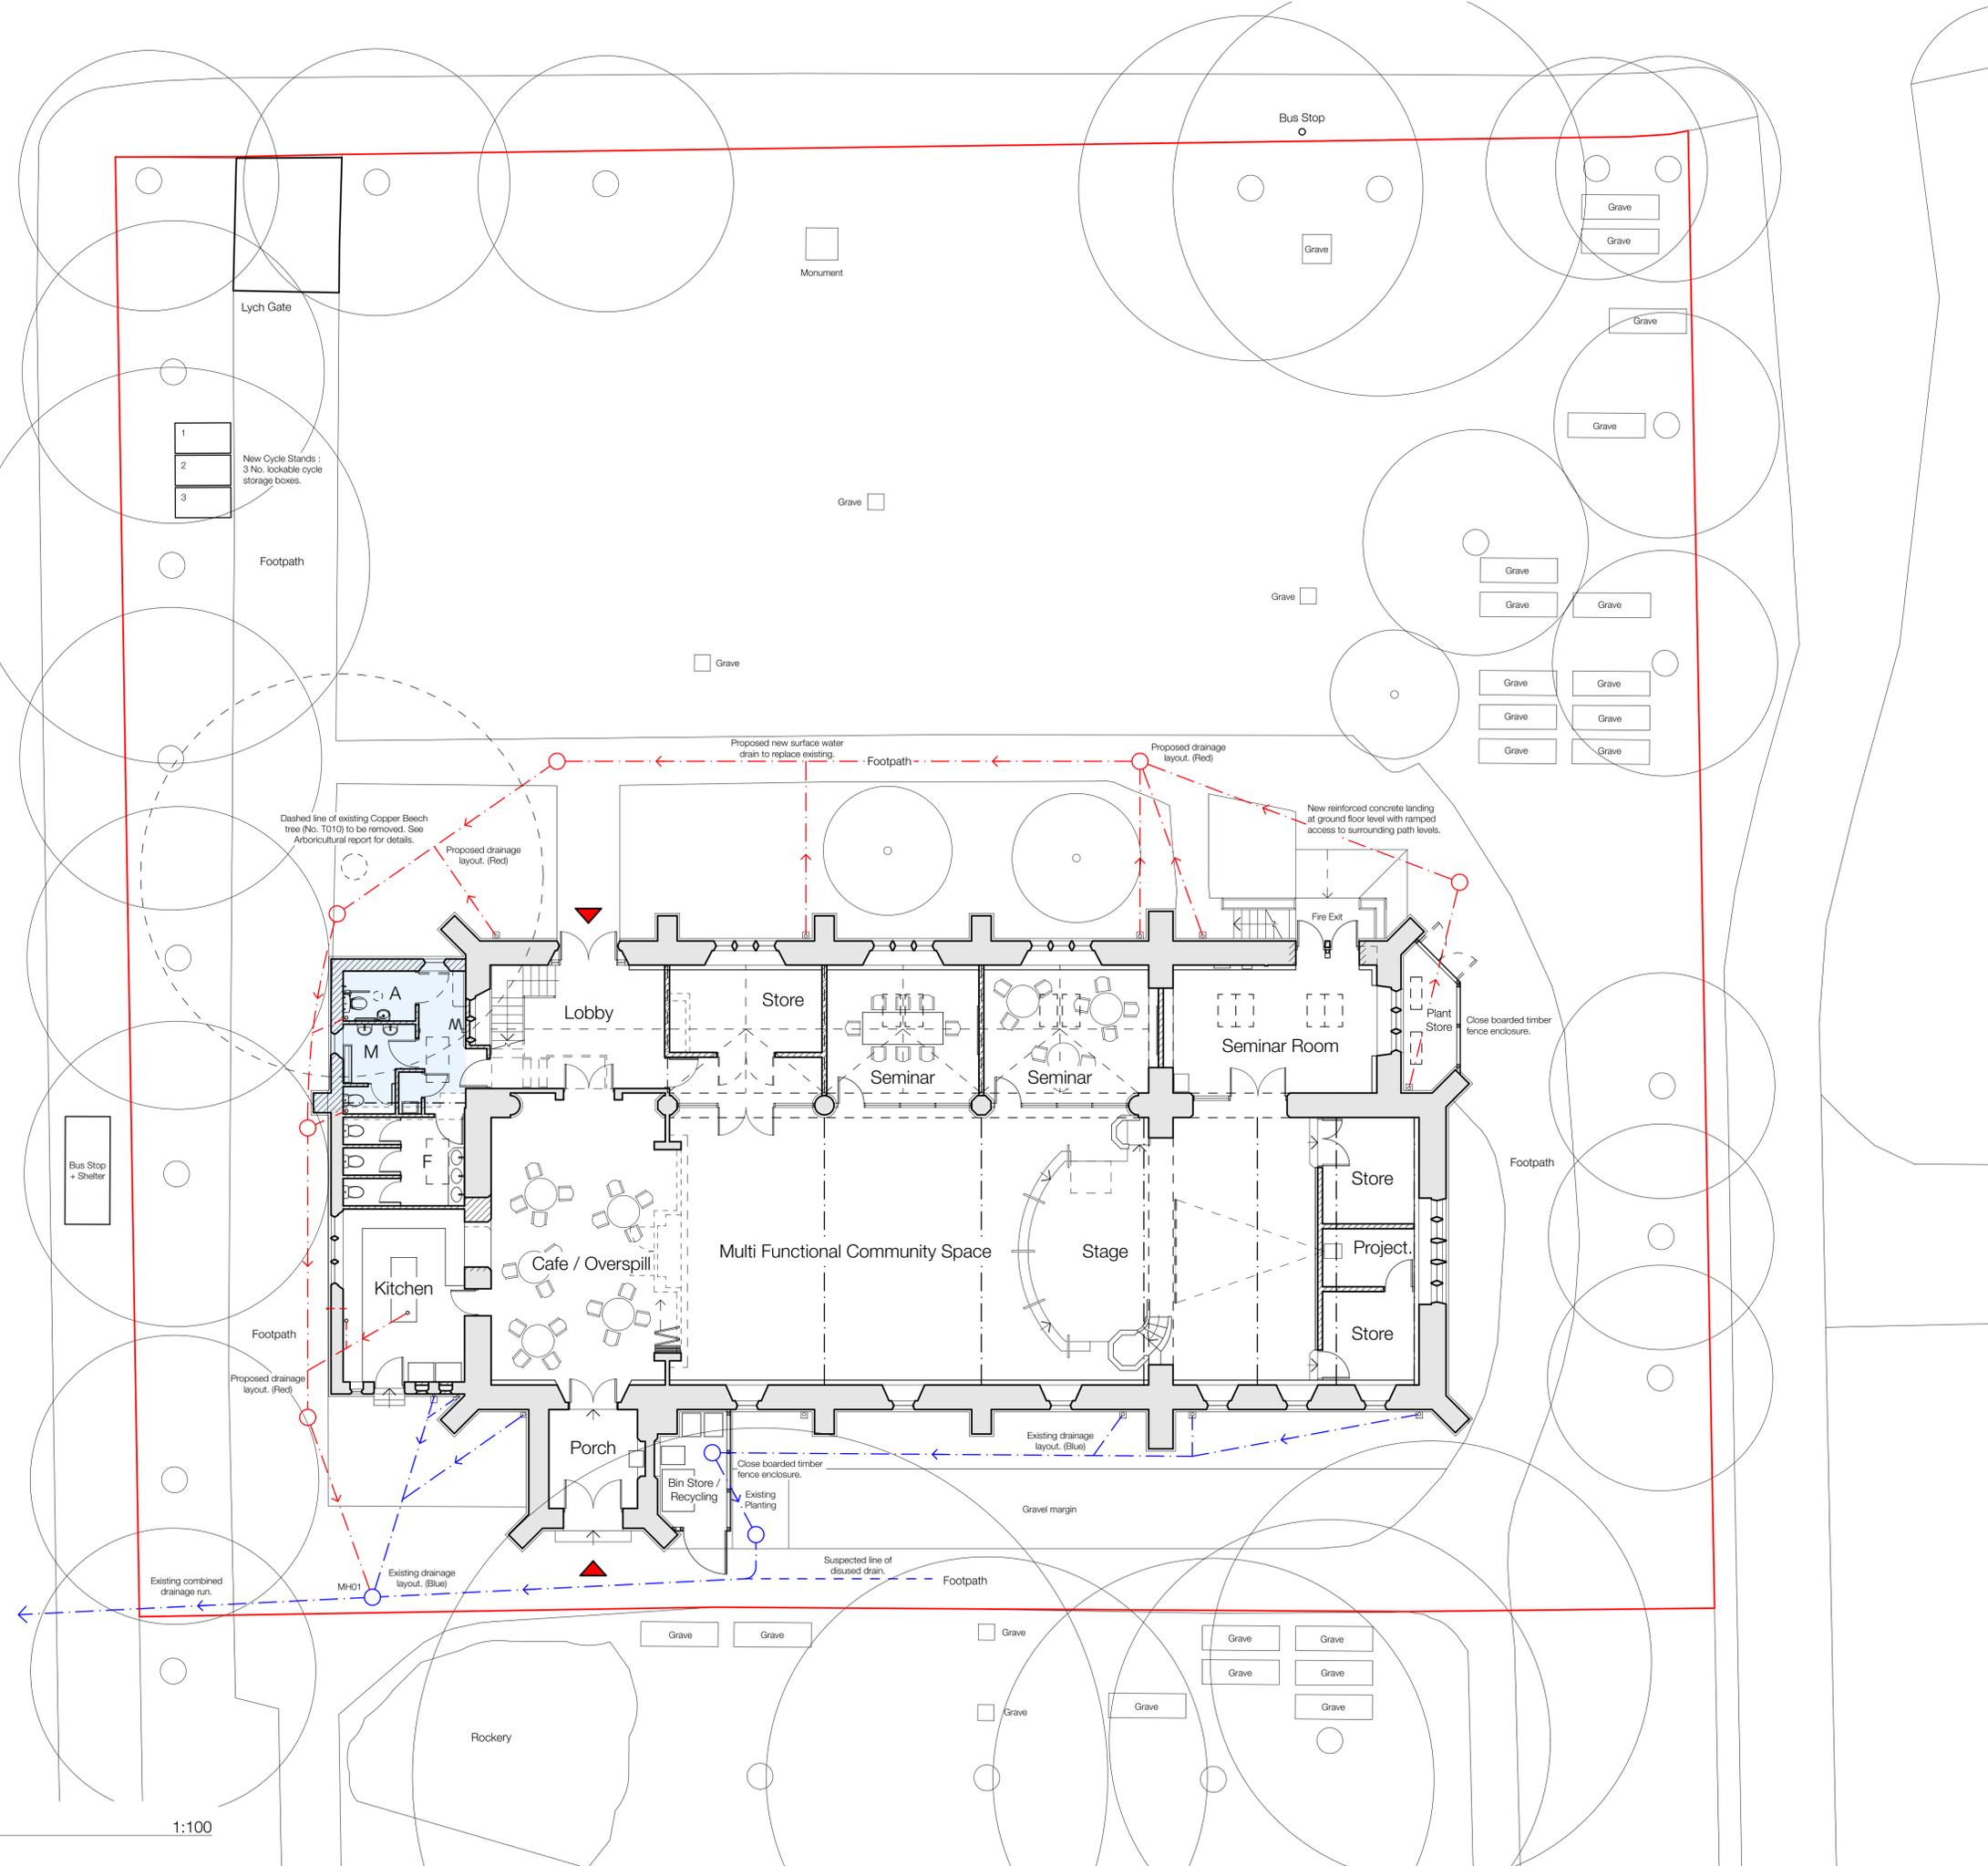

Notes

Do not scale from drawing, use figured dimensions only.
All dimensions must be checked and verified on site prior to commencement of work and architect to be notified of any discrepancies.
This drawing is intended to permit overall scheme proposals only and cannot be used for construction purposes without further information.

Rev	Drawn	Checked	Date

Job Title
Newsome Centre,
Huddersfield.

Client
Ward Councillors
Status
Planning Application
Company
AD

Drawing
Proposed Site Layout
Scale @ A1
1:100

Date
March 2024
Drawn
Checked

Drawing No.
3390 (0-) 08
Revision
•

ONE17
ARCHITECTS & INTERIOR DESIGNERS

The Dyehouse, Armitage Bridge
Huddersfield, West Yorkshire HD4 7PD
T 01484 668 000 F 01484 668 001
E solutions@one17design.com
ONE17DESIGN.COM