


NEWSOME ROAD SOUTH

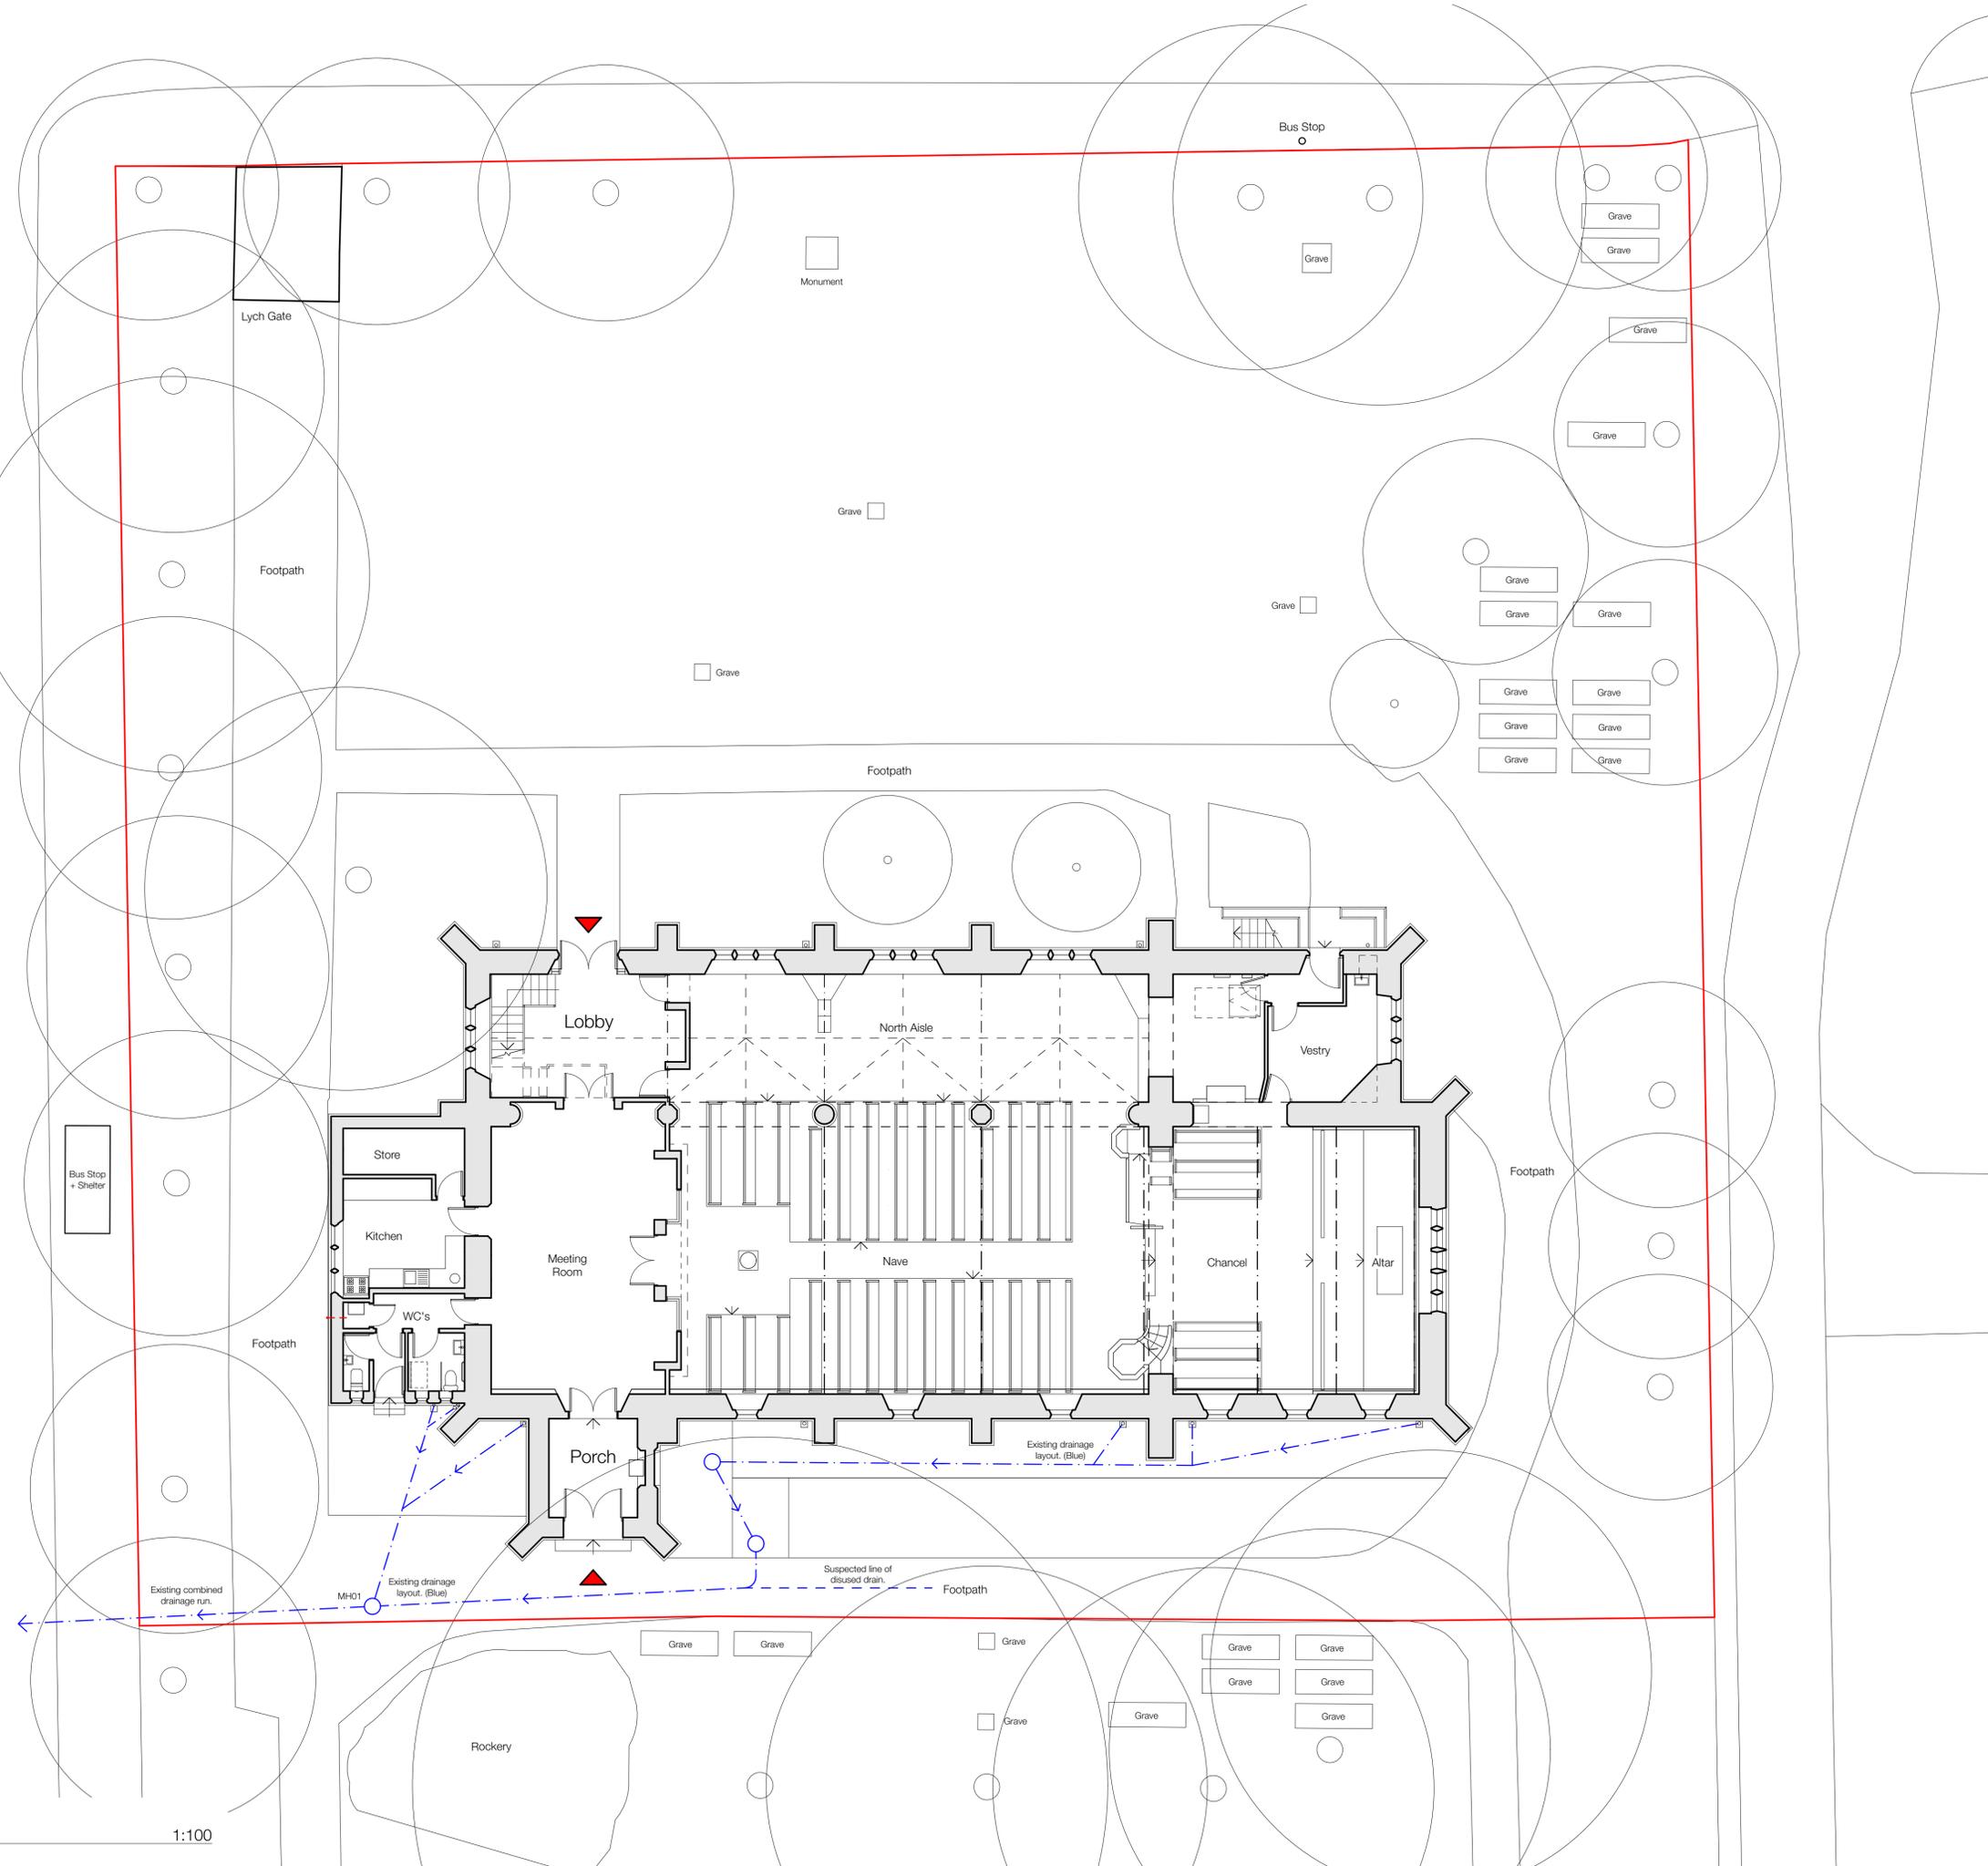

**Notes**

Do not scale from drawing, use figured dimensions only.  
All dimensions must be checked and verified on site prior to commencement of work and architect to be notified of any discrepancies.  
This drawing is intended to permit overall scheme proposals only and cannot be used for construction purposes without further information.

Rev	Drawn	Checked	Date
A	EB		08.05.24

Job Title Newsome Centre, Huddersfield.	
Client Ward Councillors	Company AD
Status Planning Application	Scale @ A1 1:100
Date December 2020	Drawn KMA
Checked	Revision A

**ONE17**  
ARCHITECTS & INTERIOR DESIGNERS

The Dyehouse, Armitage Bridge  
Huddersfield, West Yorkshire HD4 7PD  
T 01484 668 000 F 01484 668 001  
E solutions@one17design.com  
**ONE17DESIGN.COM**