


GROUND FLOOR - AS EXISTING

1 : 200

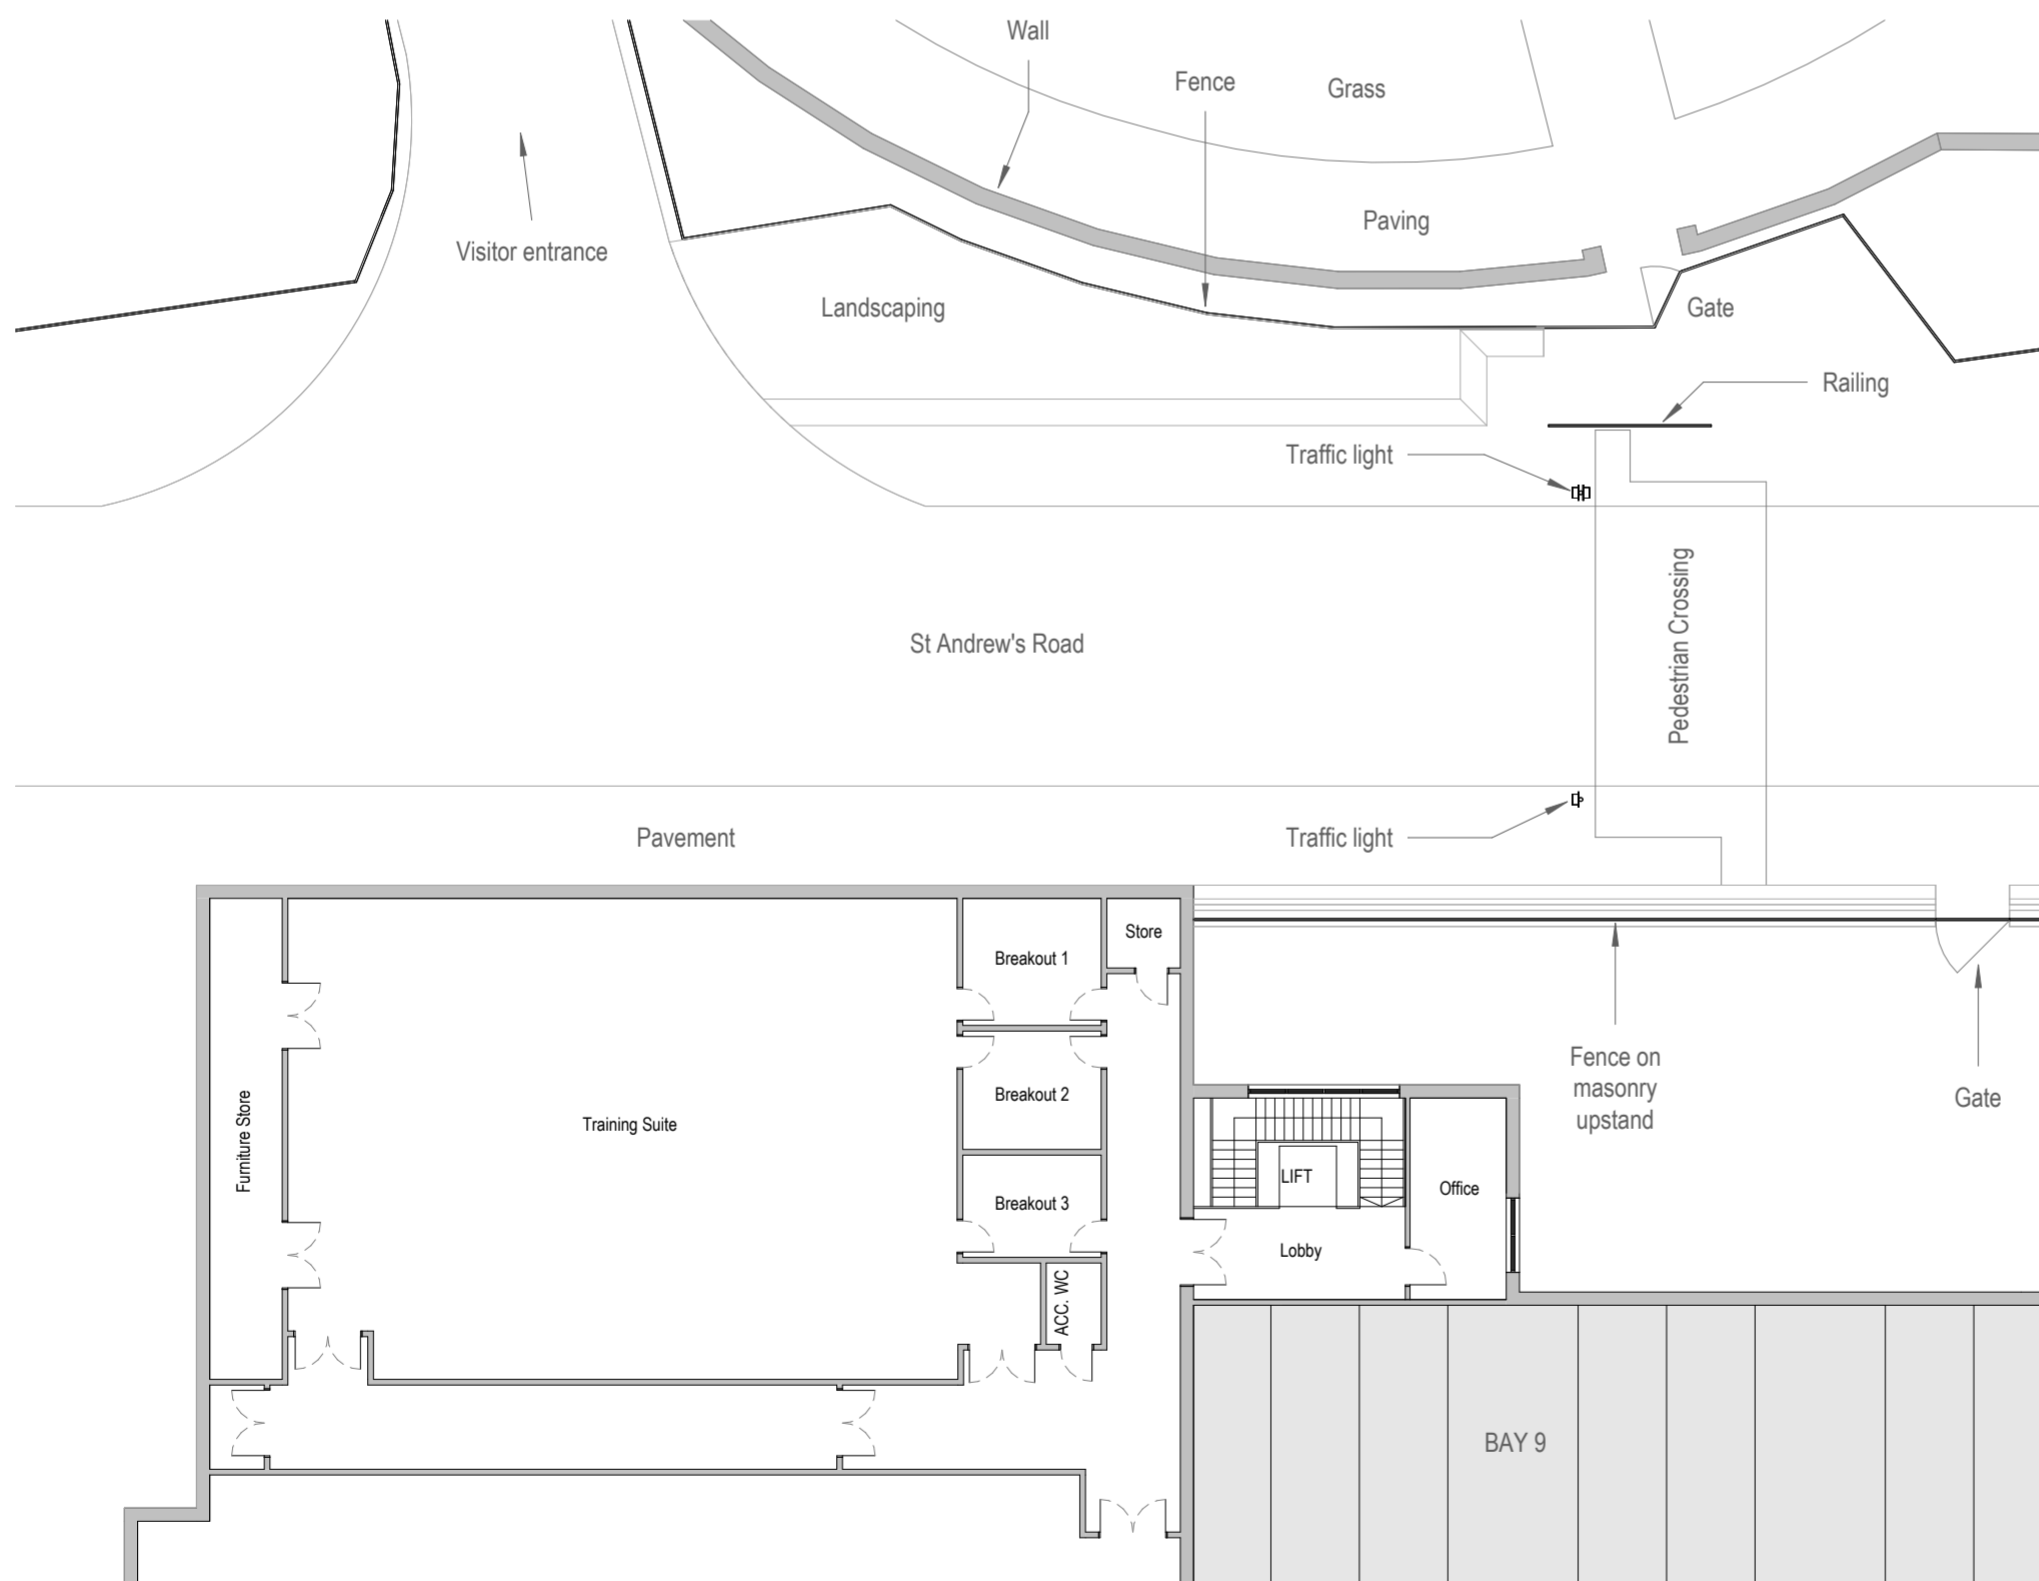


FIRST FLOOR - AS EXISTING

1 : 200

P04	30.04.2024	PLANNING ISSUE	RT	JH
P03	17.04.2024	AMENDED ISSUE	RT	JH
P02	11.03.2024	AMENDED TO SUIT SITE SURVEY	RT	JH
P01	18.01.2024	FEASIBILITY DESIGN FOR REVIEW AND COMMENT	RT	JH

Rev:	Date:	Description:	By:	Auth:
------	-------	--------------	-----	-------


 A: Bates Mill
 Colne Road
 Huddersfield
 HD1 3AG
 T: 01484 424 008
 E: design@farrarbamforth.co.uk
 W: www.farrarbamforth.co.uk

Client:  CUMMINS TURBO TECHNOLOGIES LTD

Project Name: FOOTBRIDGE OVER ST ANDREW'S ROAD

Project Address: ST ANDREW'S ROAD, HUDDERSFIELD HD1 6RA

Project	Originator	Functional	Spatial	Form	Discipline	Number
24C07	FBA	ZZ	XX	DR	A	2000

Title: PLANS AS EXISTING

Status:	Code	Description	Revision:	Code
	A2	CONCEPT DESIGN		P04

Created By:	Authorised By:	Date:	Scale at A2:
RT	JH	JANUARY. 24	1 : 200

This document is © Farrar Bamforth Associates Ltd. Drawing measurements shall not be obtained by scaling. Verify all dimensions prior to construction or product manufacture, if in doubt, contact the document author. Immediately report any discrepancies on this document to Farrar Bamforth Associates Ltd. This document is to be read in conjunction with associated models, specifications and related consultants / supplier documents.

