
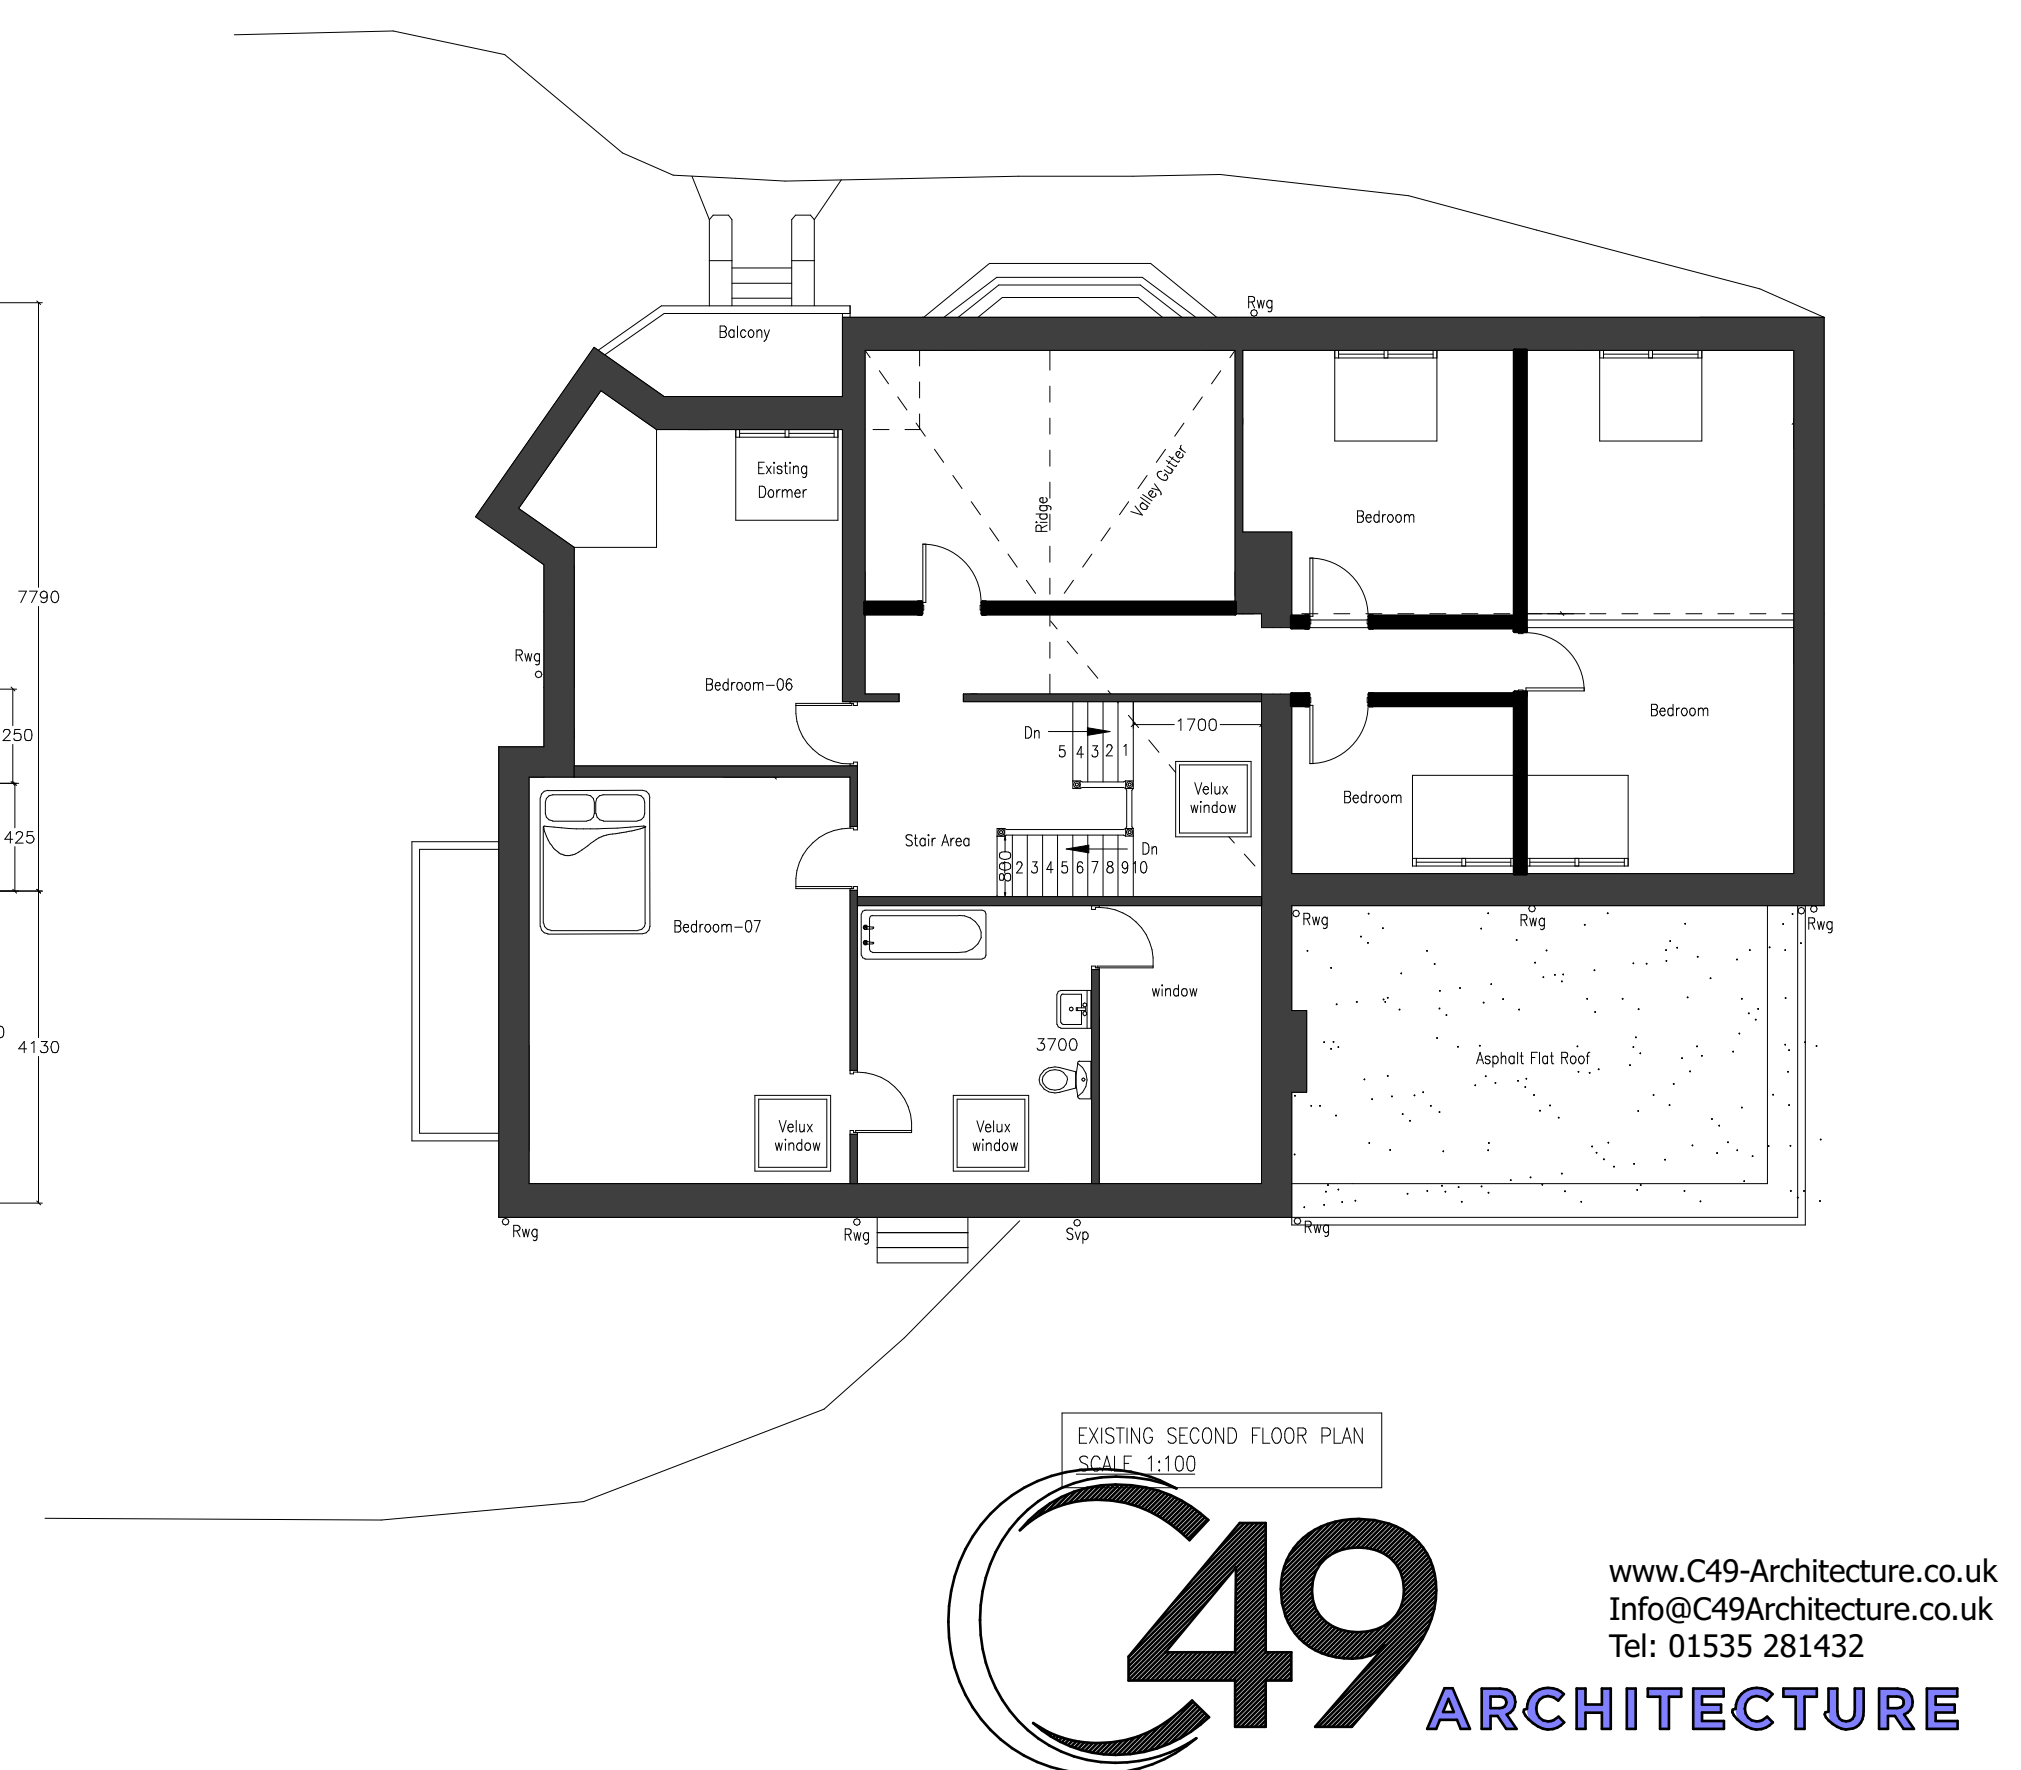
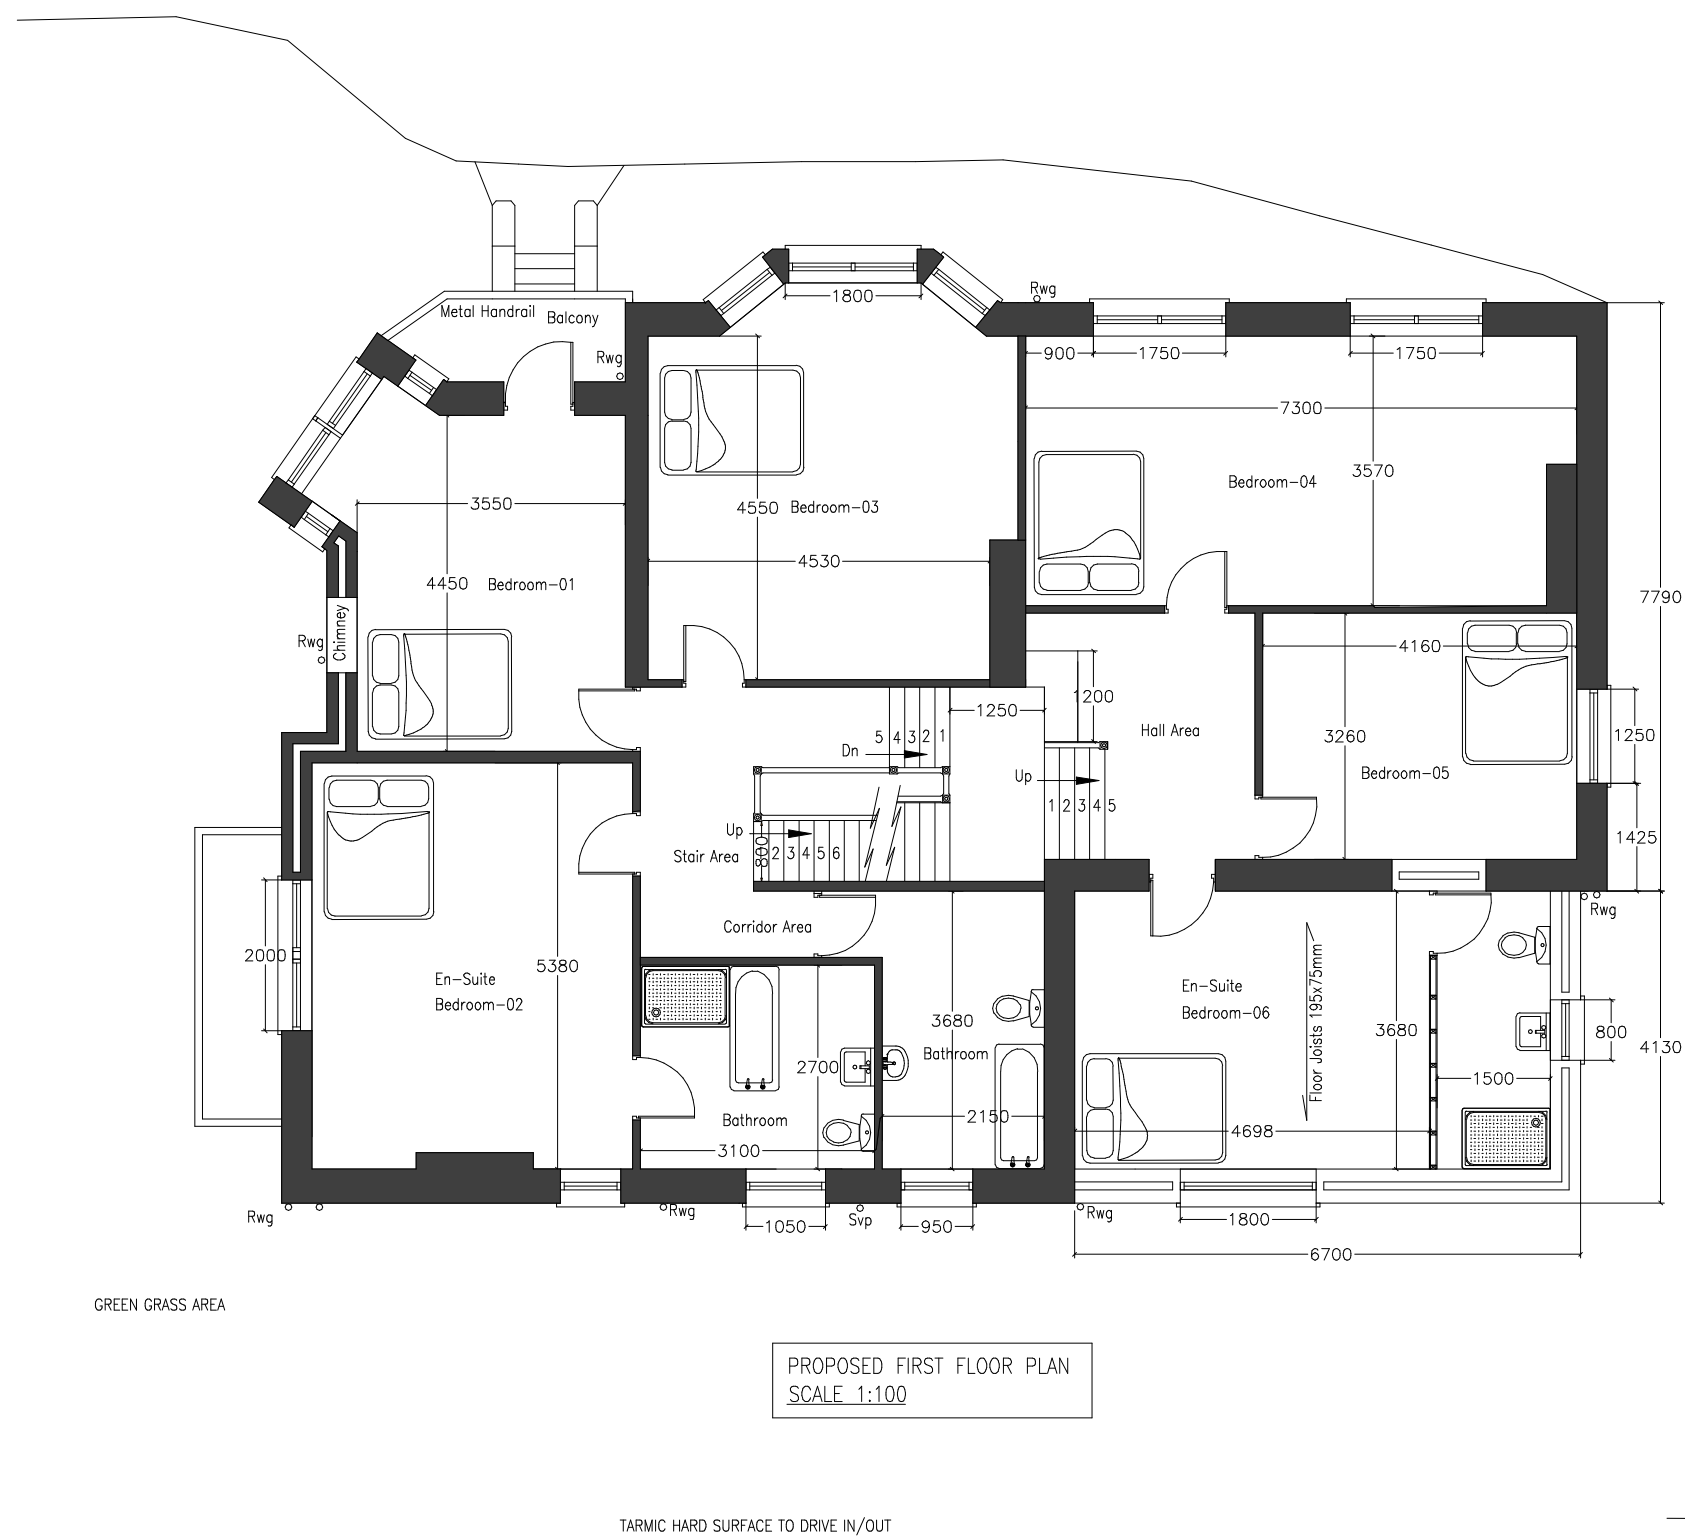
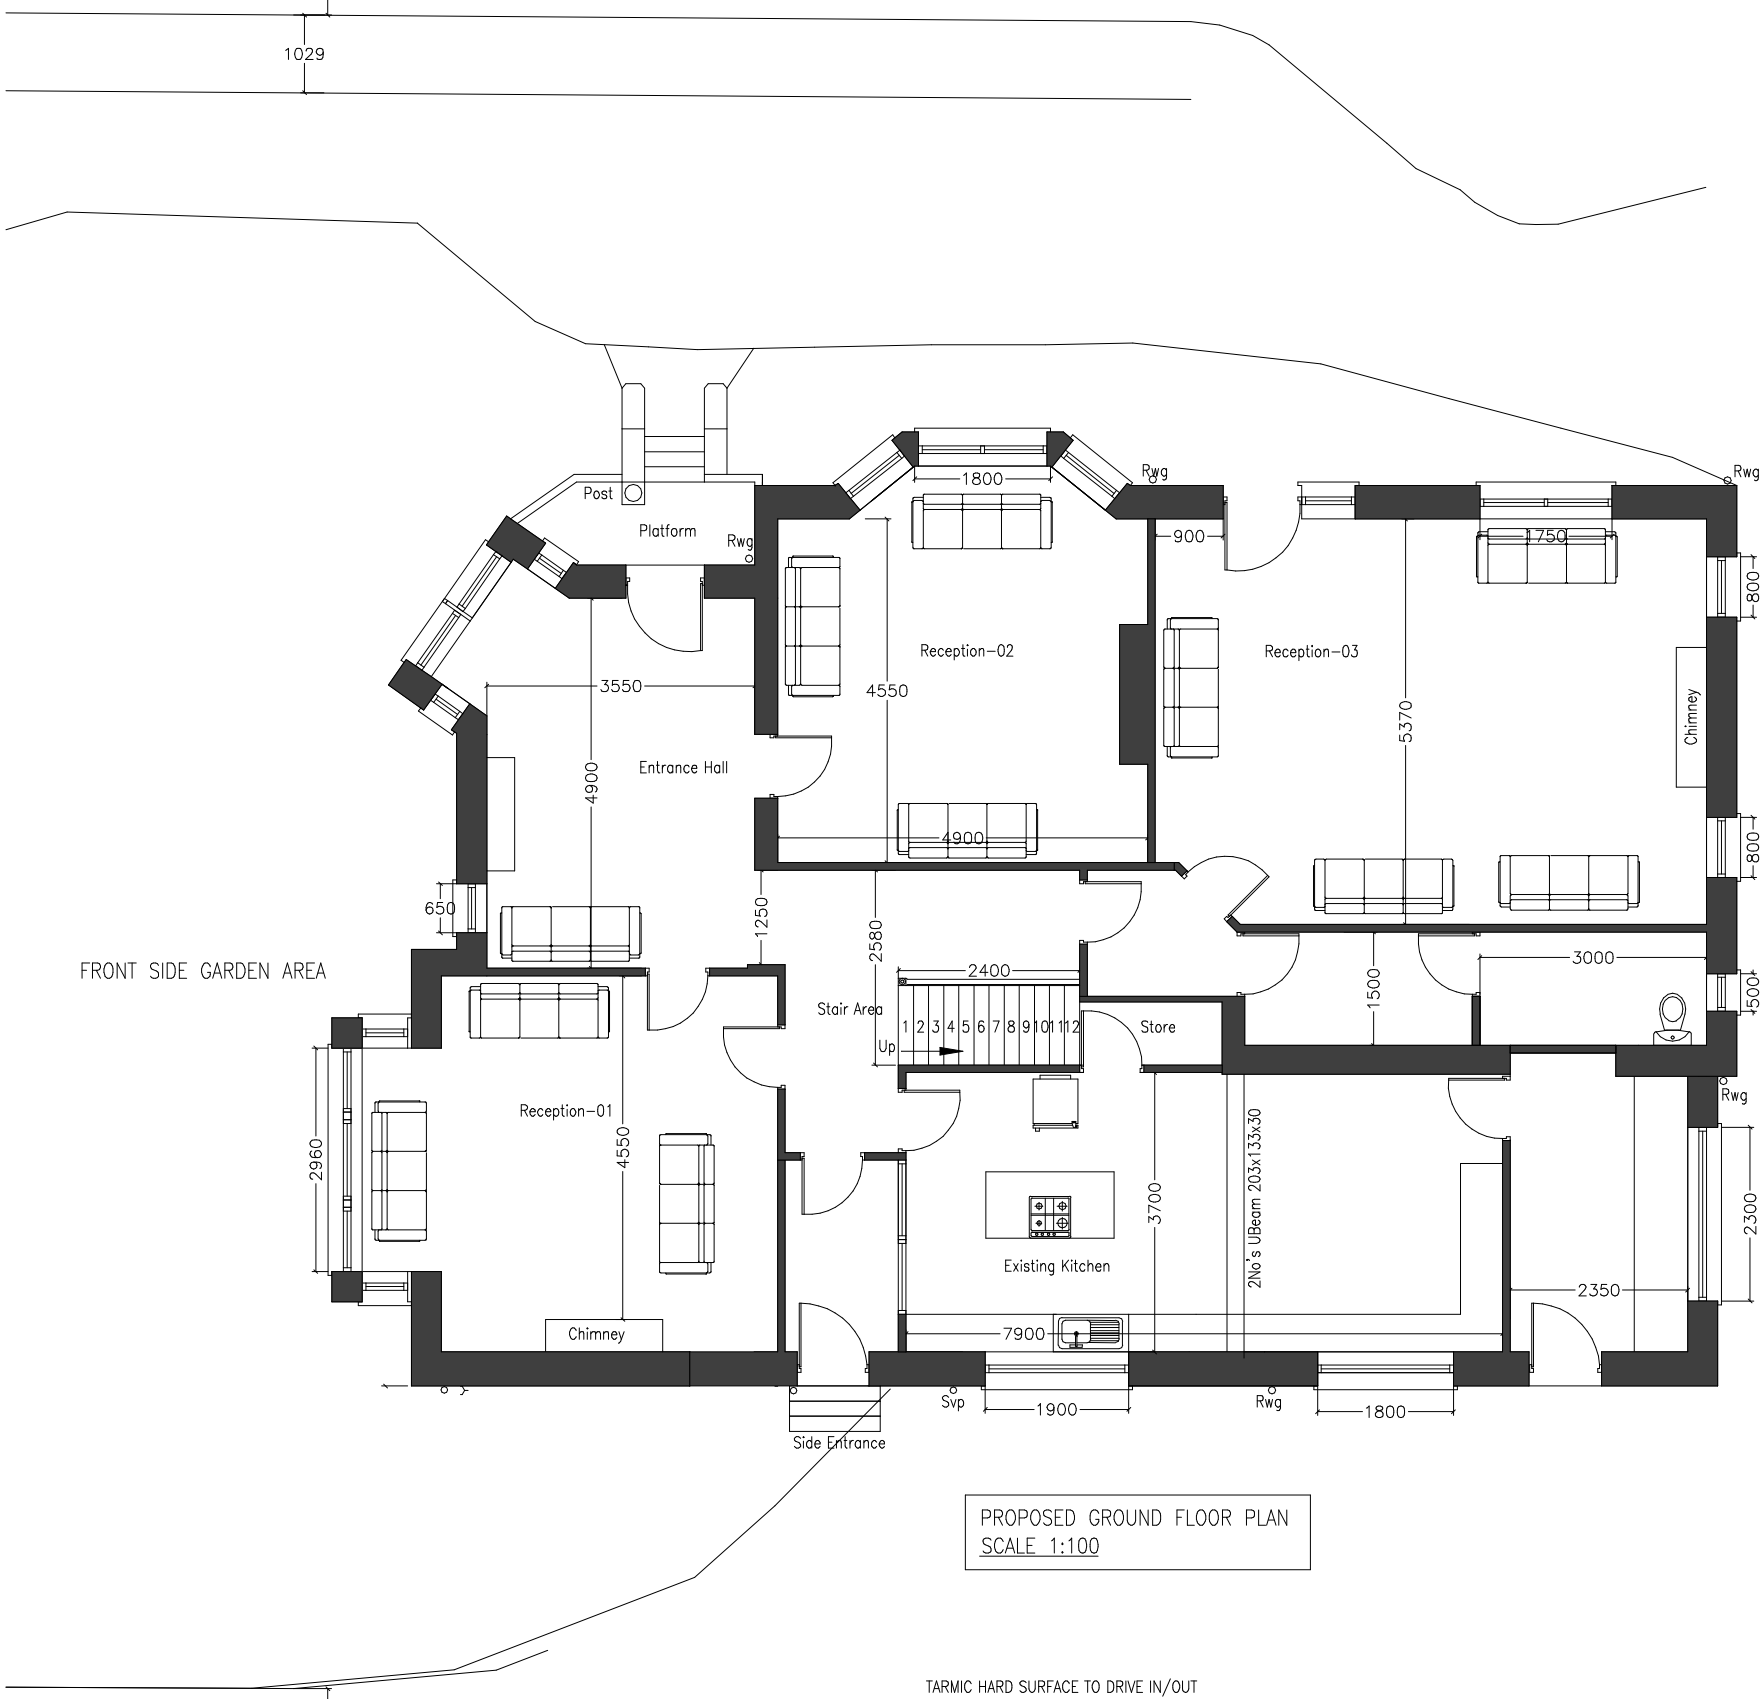
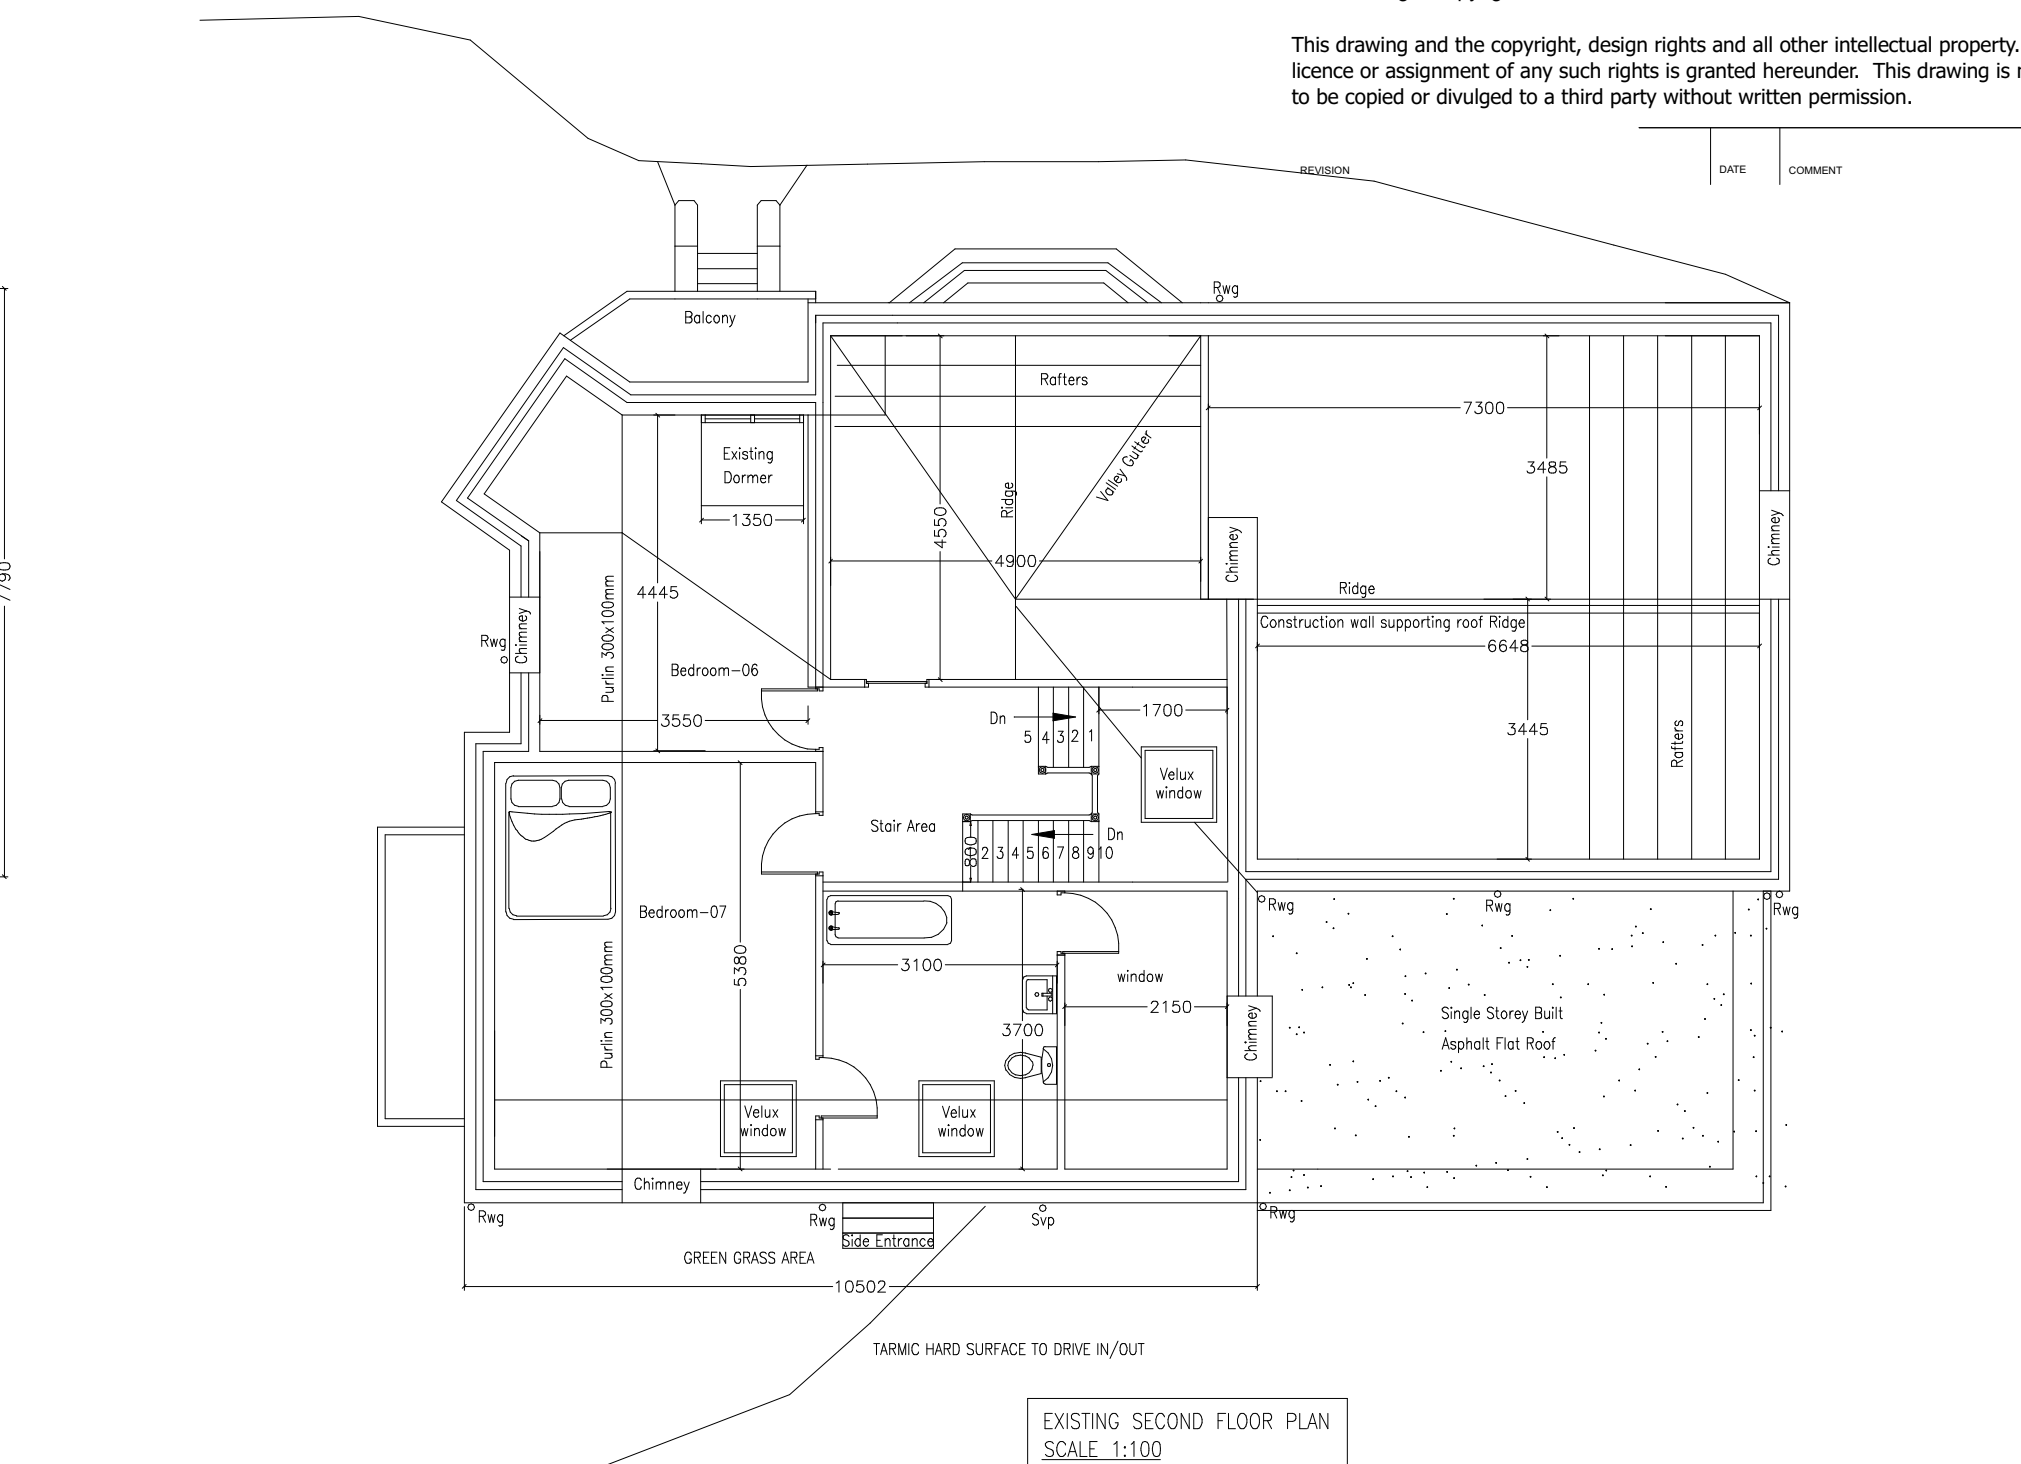
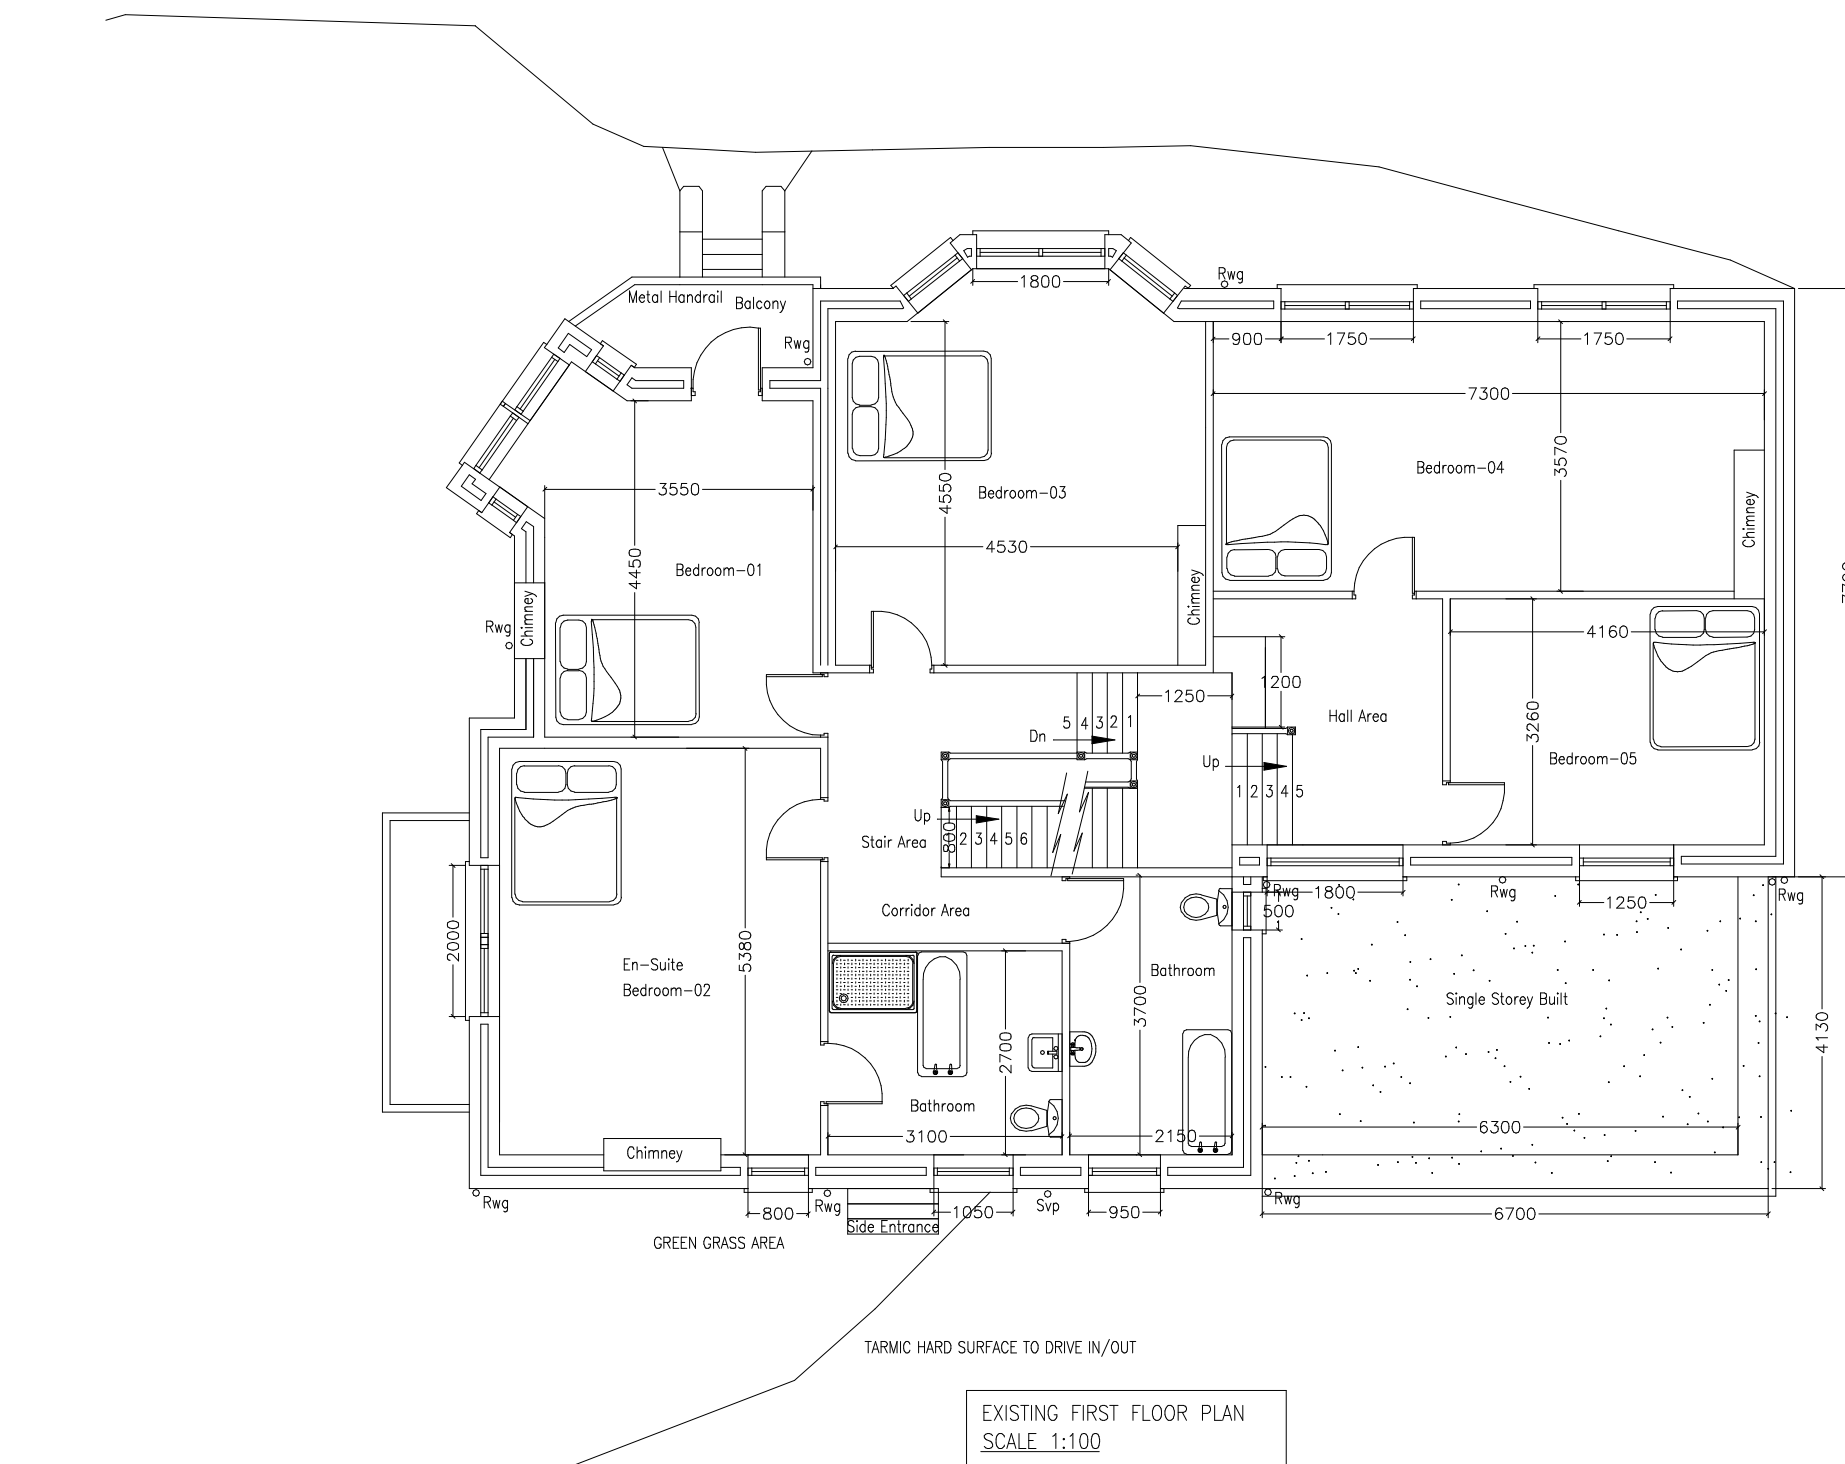


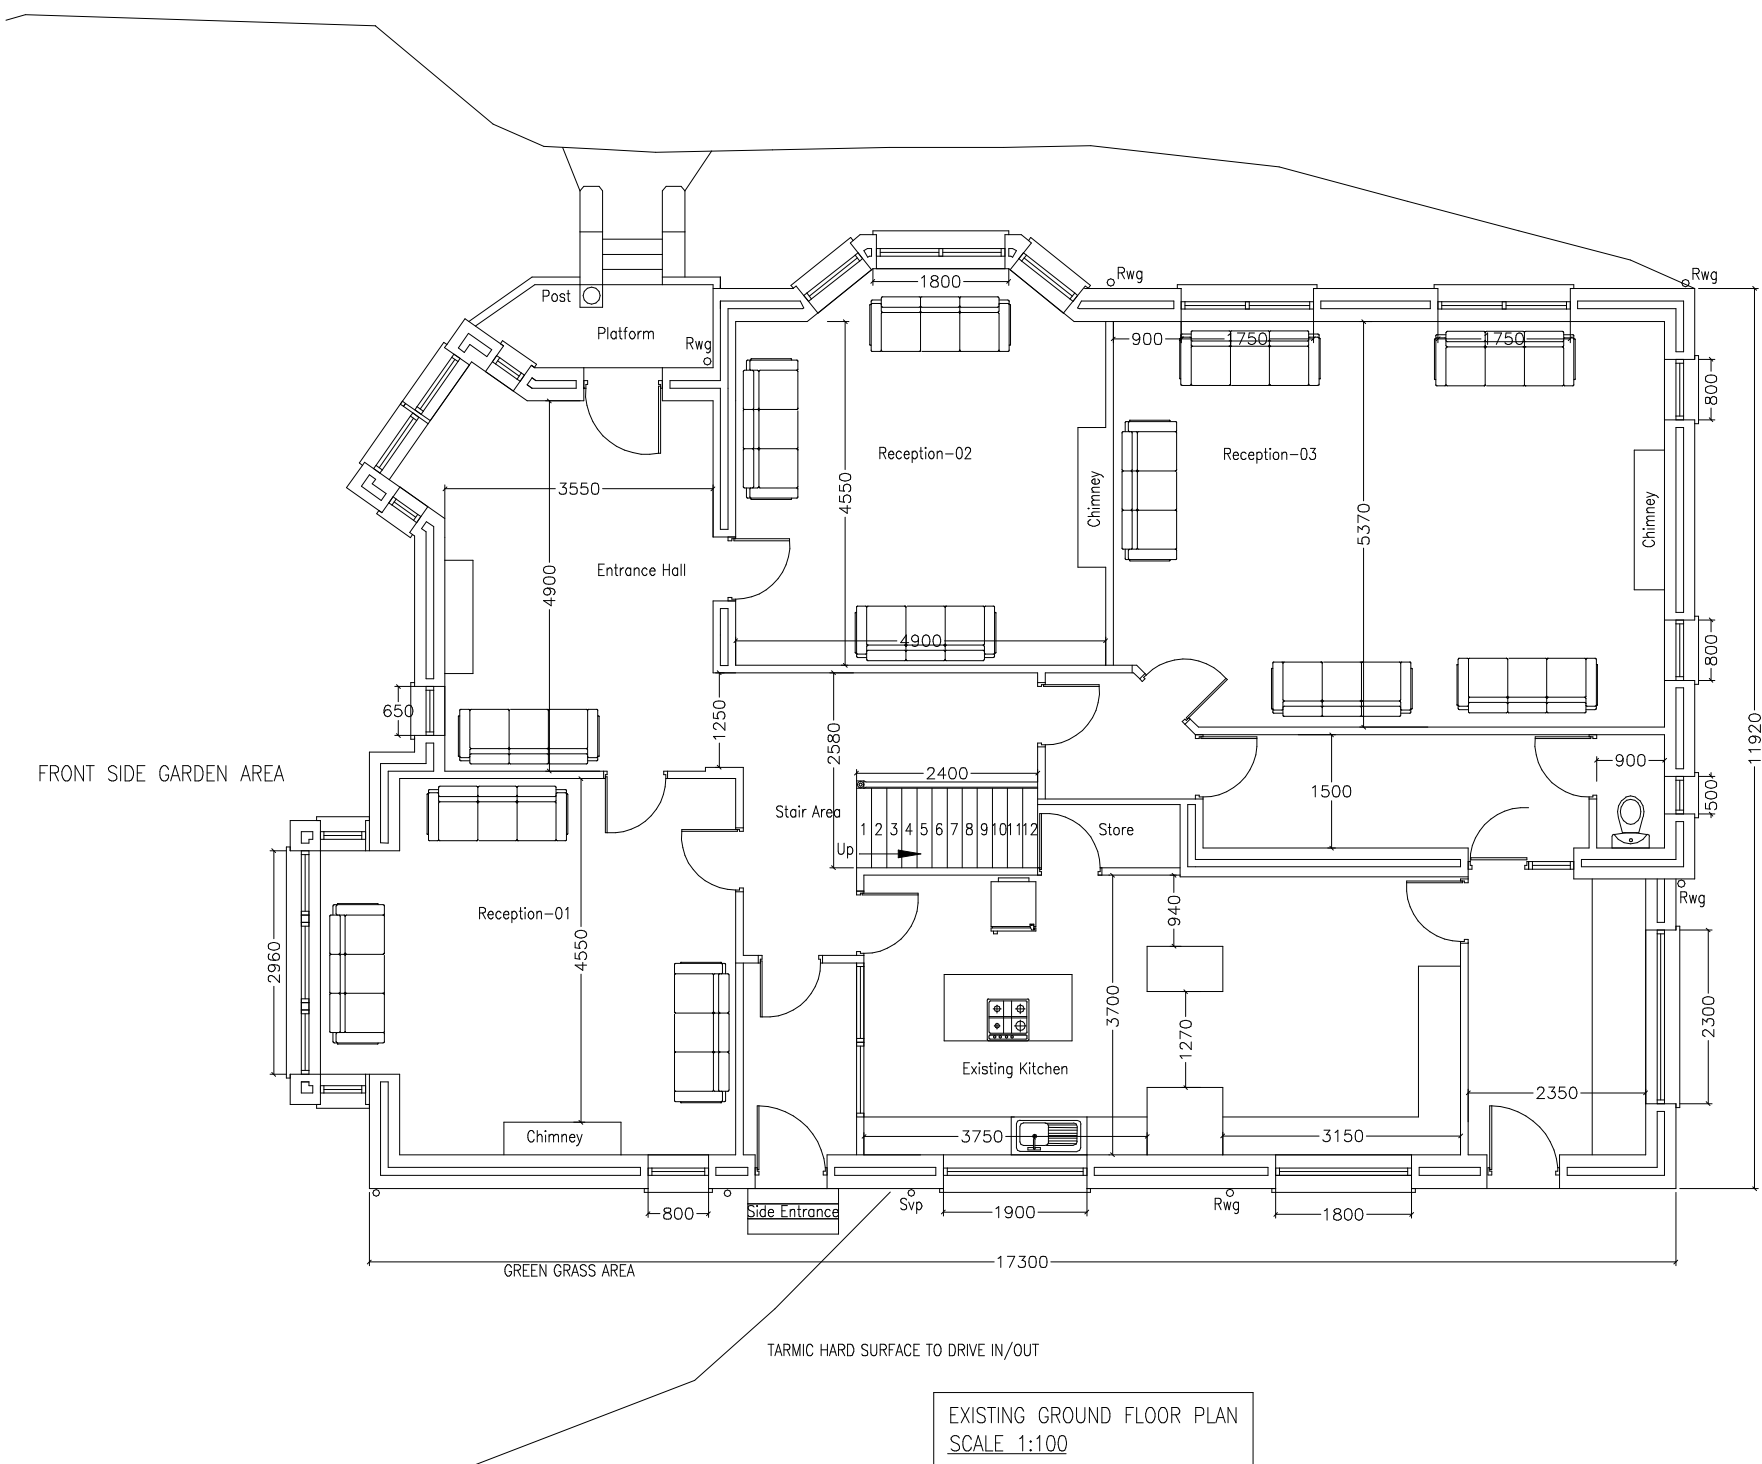

CLIENT DETAILS 583 Bradford Road		DRAWING No BFRD 001		REVISION
DRAWING INFO Proposed Plan		SCALE 1:100	DATE 15/08/24	DRAWN BY JH