


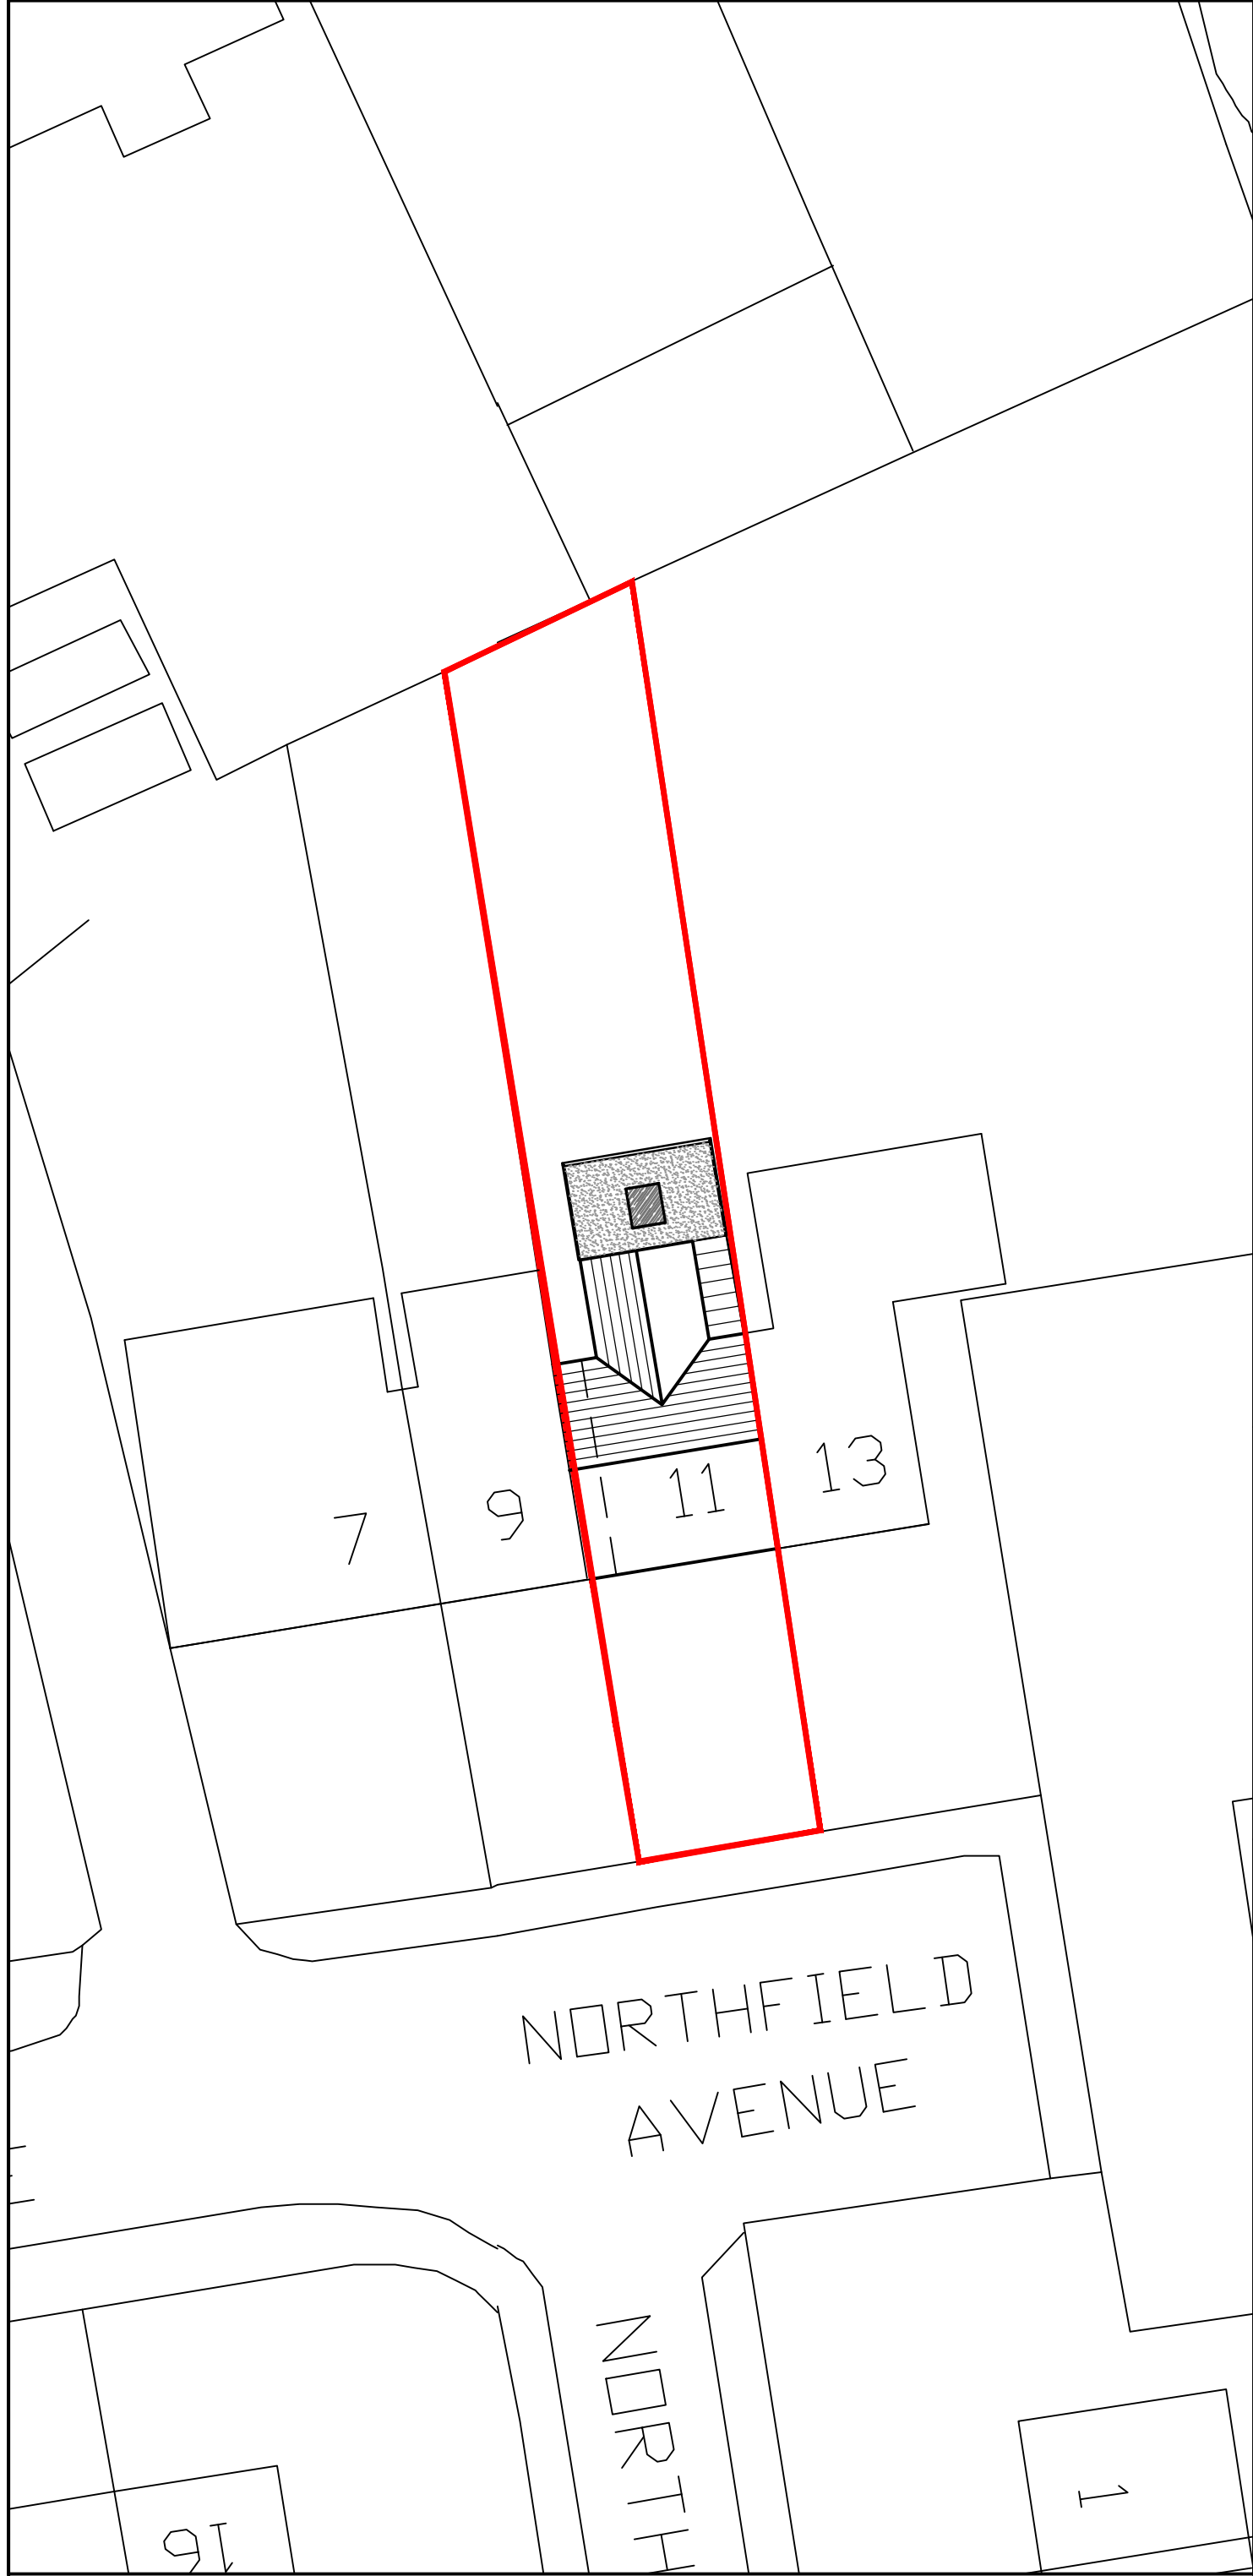


THIS DRAWING TOGETHER WITH THE DESIGN IS THE
PROPERTY AND COPYRIGHT OF BRT SERVICES AND MUST
NOT BE REPRODUCED WITHOUT WRITTEN PERMISSION

ONLY FIGURED DIMENSIONS TO BE USED
SCALED DIMENSIONS TO BE CHECKED WITH
BRT SERVICES

EXISTING BUILDING DIMENSIONS ARE FOR INDICATION
ONLY AND SHOULD BE PHYSICALLY CHECKED ON SITE
PRIOR TO WORK COMMENCING

PARTY WALL SURVEYOR..... NOT REQUIRED
PLANNING SUPERVISOR..... NOT REQUIRED
M&E ENGINEER NOT REQUIRED
STRUCTURAL ENGINEER..... REQUIRED

PLANNING APPLICATION

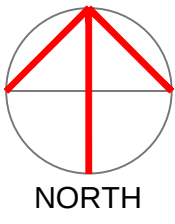

Rev A.

 BRT Services 52 ASHENHURST AVENUE, ASHENHURST, HUDDERSFIELD, HD4 6PX TEL: 07855 945690			
LANDSCAPING & ARCHITECTURAL SERVICES			
Client	MR M A JAMIL		
Job title	PROPOSED EXTENSION: 11 NORTHFIELD AVENUE LOCKWOOD HUDDERSFIELD		
Drawing	721-02 SITE / BLOCK PLAN		
Scale	1:200 @ A3		
Date	MAY 2024	Revision	-