


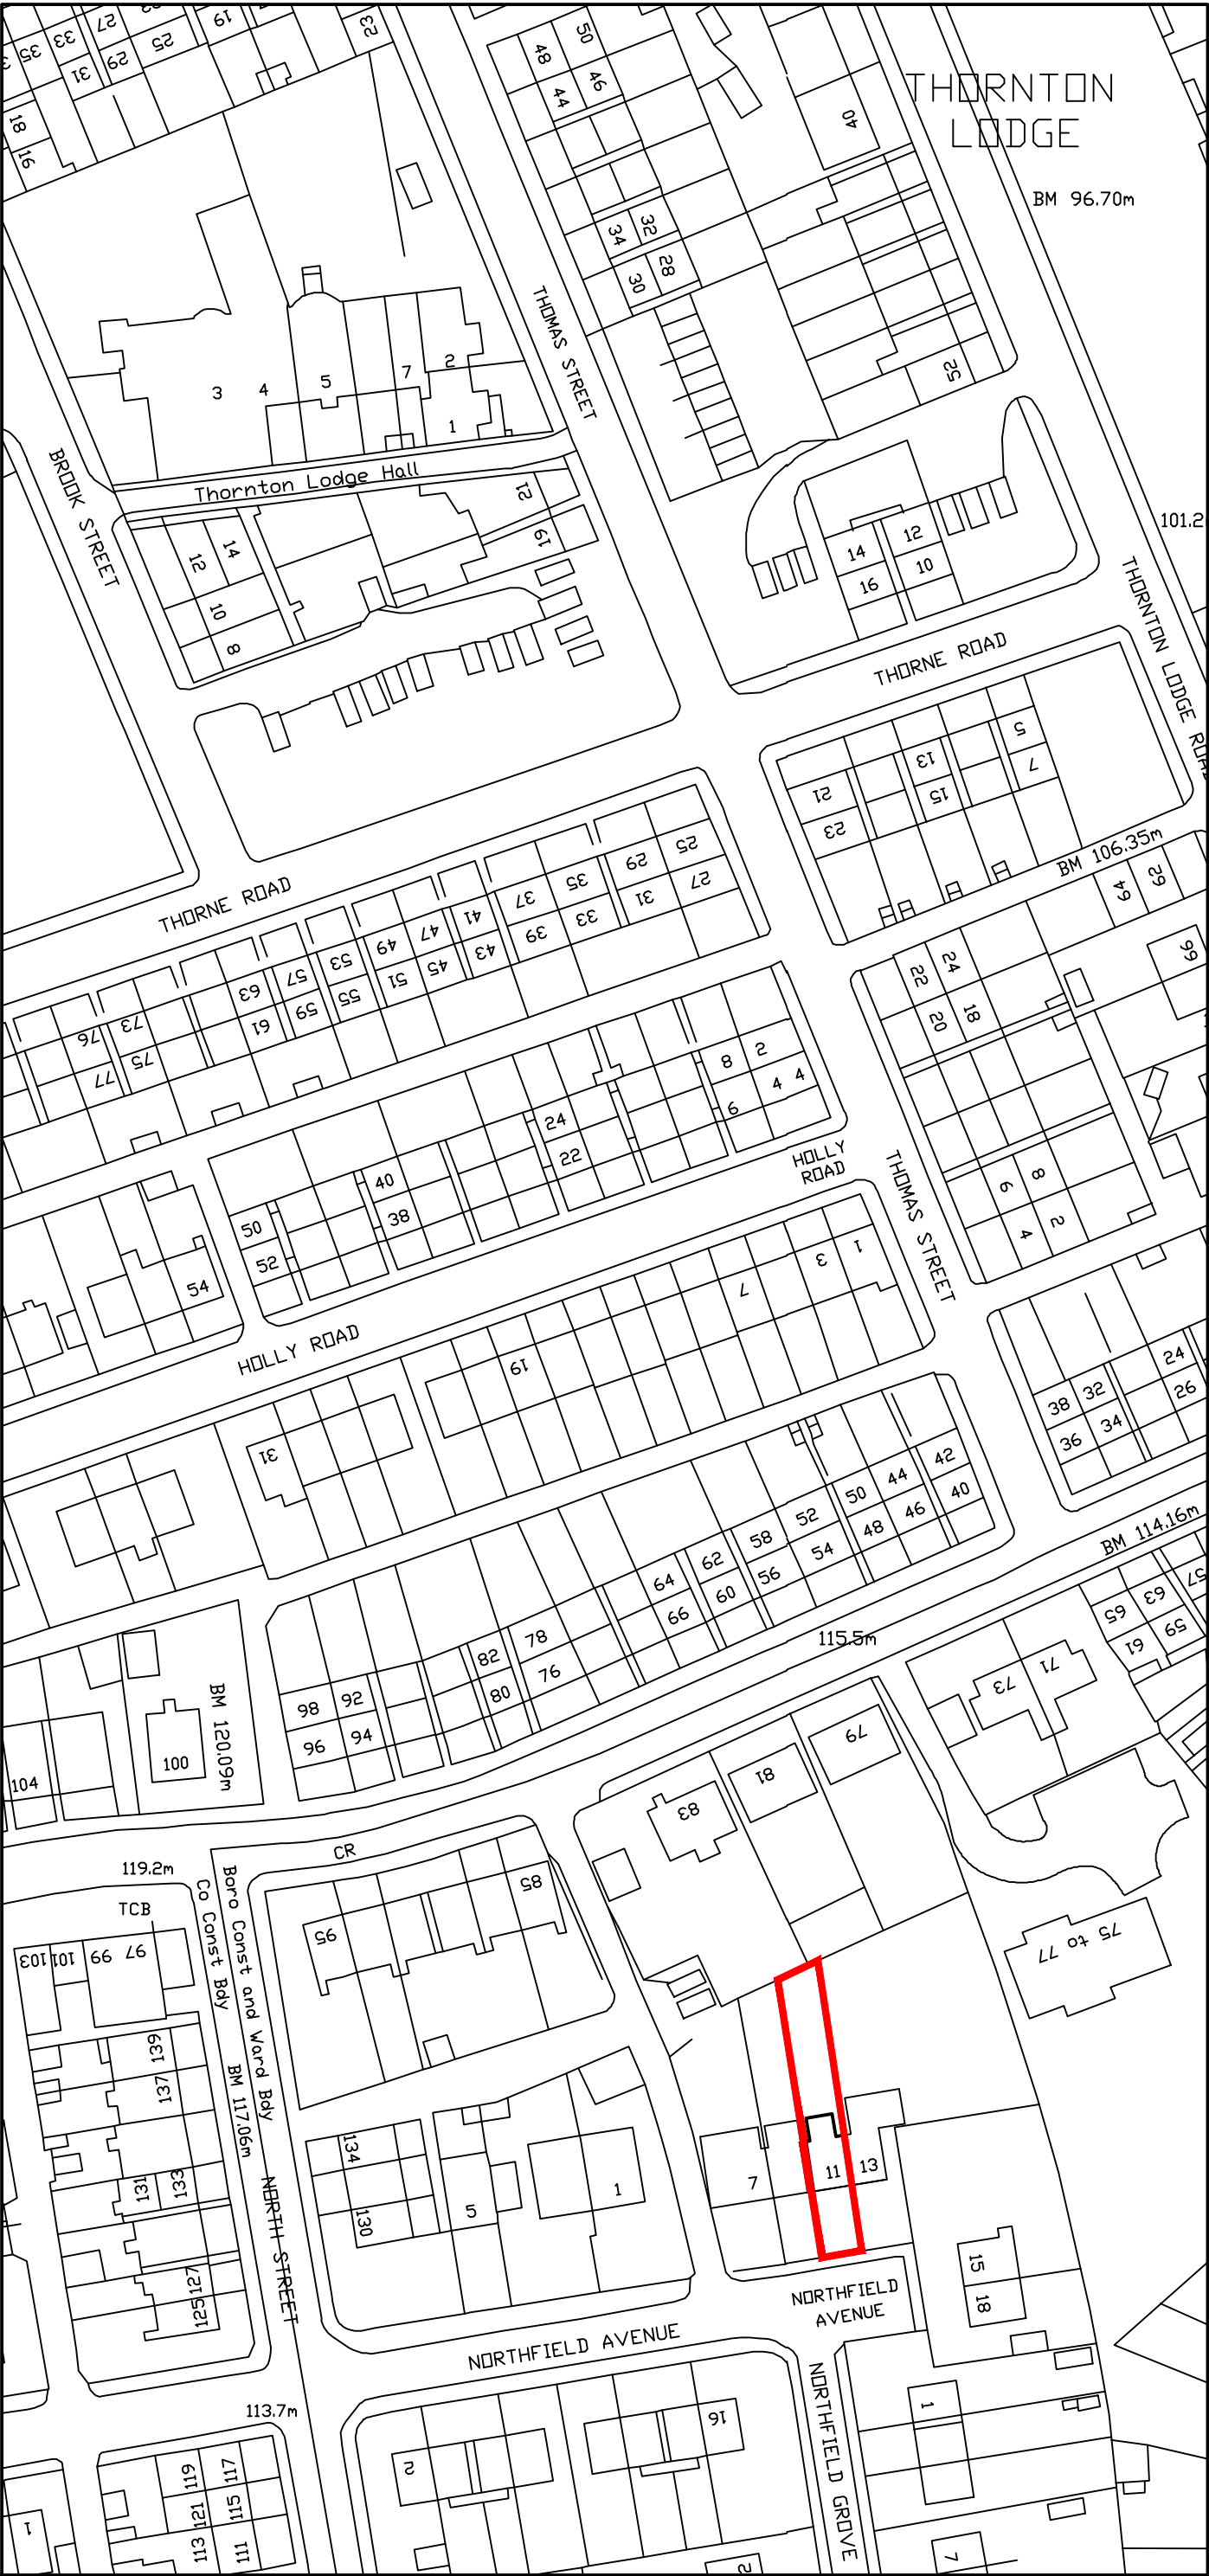

LOCATION PLAN SCALE 1:1250


THIS DRAWING TOGETHER WITH THE DESIGN IS THE PROPERTY AND COPYRIGHT OF BRT SERVICES AND MUST NOT BE REPRODUCED WITHOUT WRITTEN PERMISSION

ONLY FIGURED DIMENSIONS TO BE USED
SCALED DIMENSIONS TO BE CHECKED WITH
BRT SERVICES

EXISTING BUILDING DIMENSIONS ARE FOR INDICATION ONLY AND SHOULD BE PHYSICALLY CHECKED ON SITE PRIOR TO WORK COMMENCING

PARTY WALL SURVEYOR..... NOT REQUIRED
PLANNING SUPERVISOR..... NOT REQUIRED
M&E ENGINEER NOT REQUIRED
STRUCTURAL ENGINEER..... REQUIRED

PLANNING APPLICATION

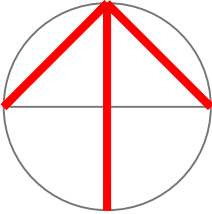

NORTH



BRT Services
52 ASHENHURST AVENUE,
ASHENHURST,
HUDDERSFIELD, HD4 6PX
TEL: 07855 945690

LANDSCAPING & ARCHITECTURAL SERVICES

Client	MR M A JAMIL	
Job title	PROPOSED EXTENSION: 11 NORTHFIELD AVENUE LOCKWOOD HUDDERSFIELD	
Drawing	721-00 LOCATION PLAN	
Scale	1:1250 @ A3	
Date	MAY 2024	Revision -