


Only figured dimensions should be used.
 Scaled dimensions should be checked with the Architect.
 This drawing together with the design, is the property and copyright
 of the Architect and must not be reproduced without written
 permission

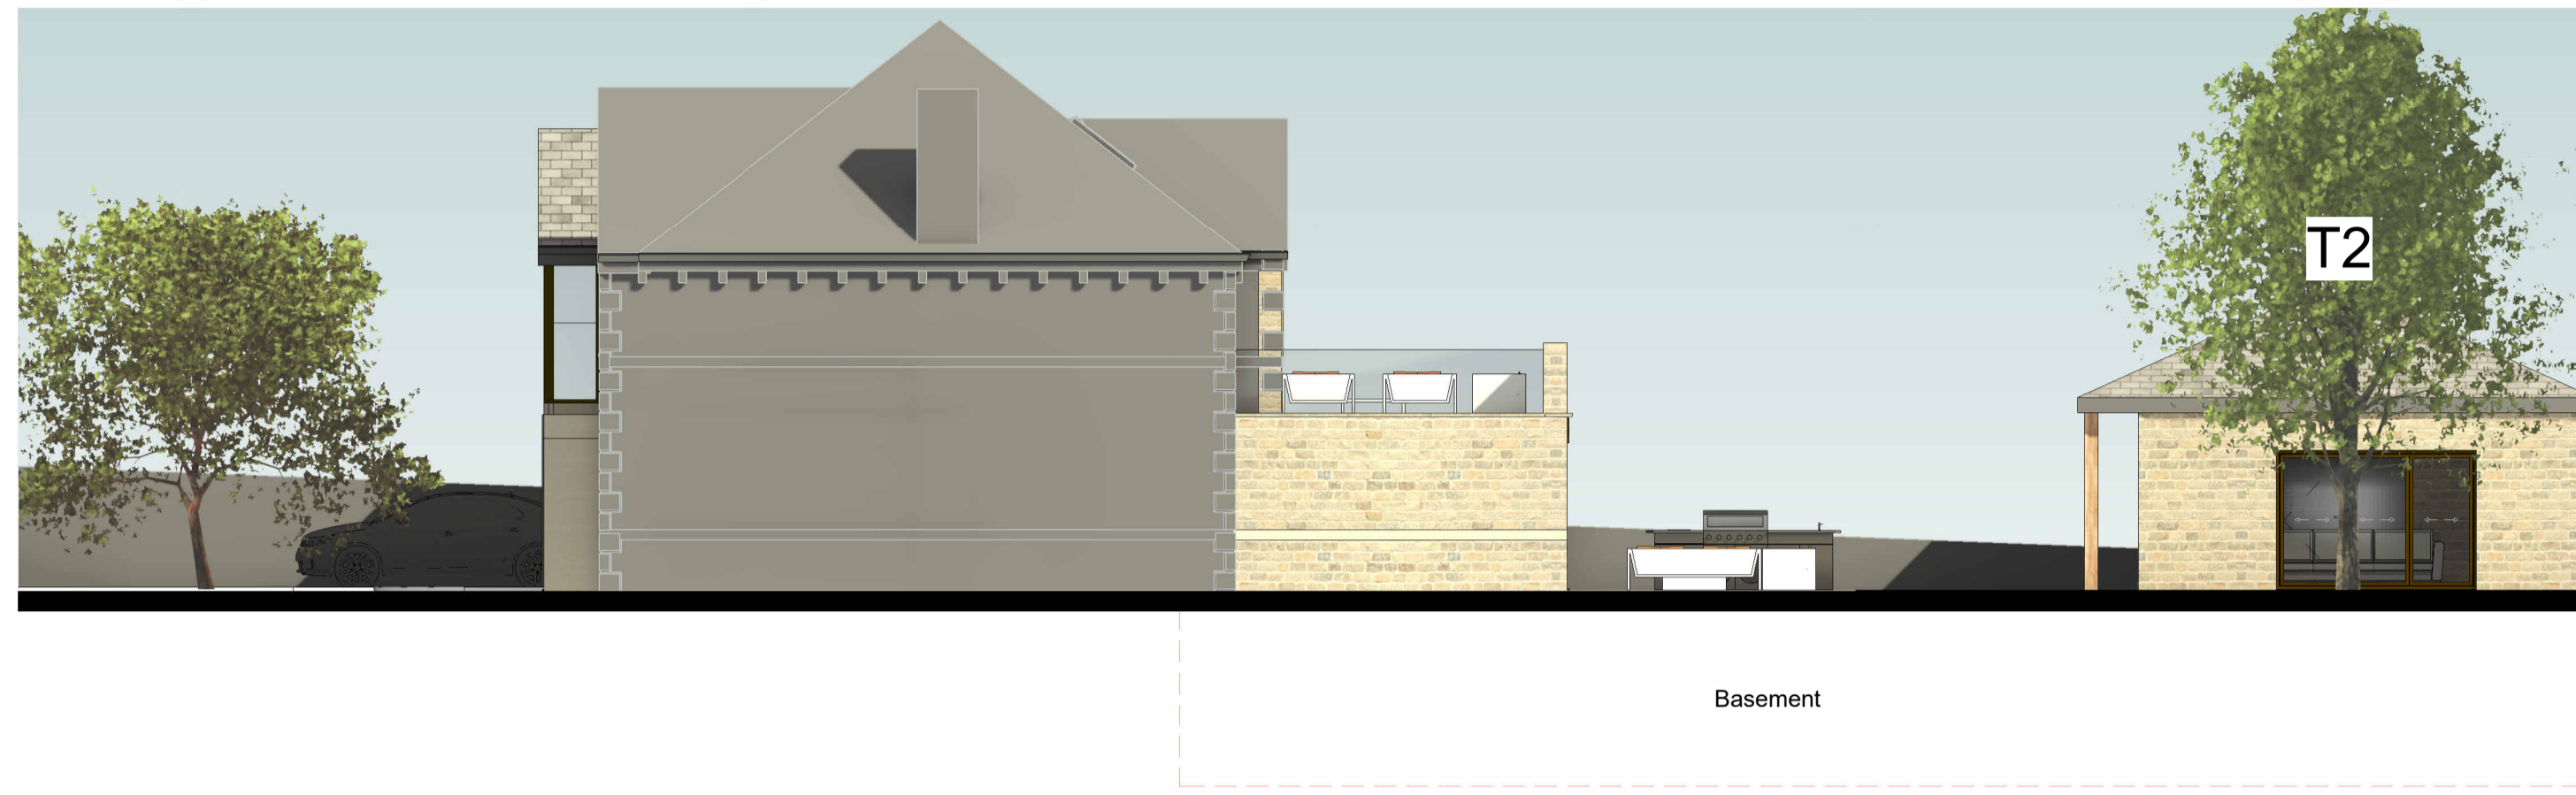


1 South as Proposed
 1:100




2 East as Proposed
 1:100



3 North as Proposed
 1:100

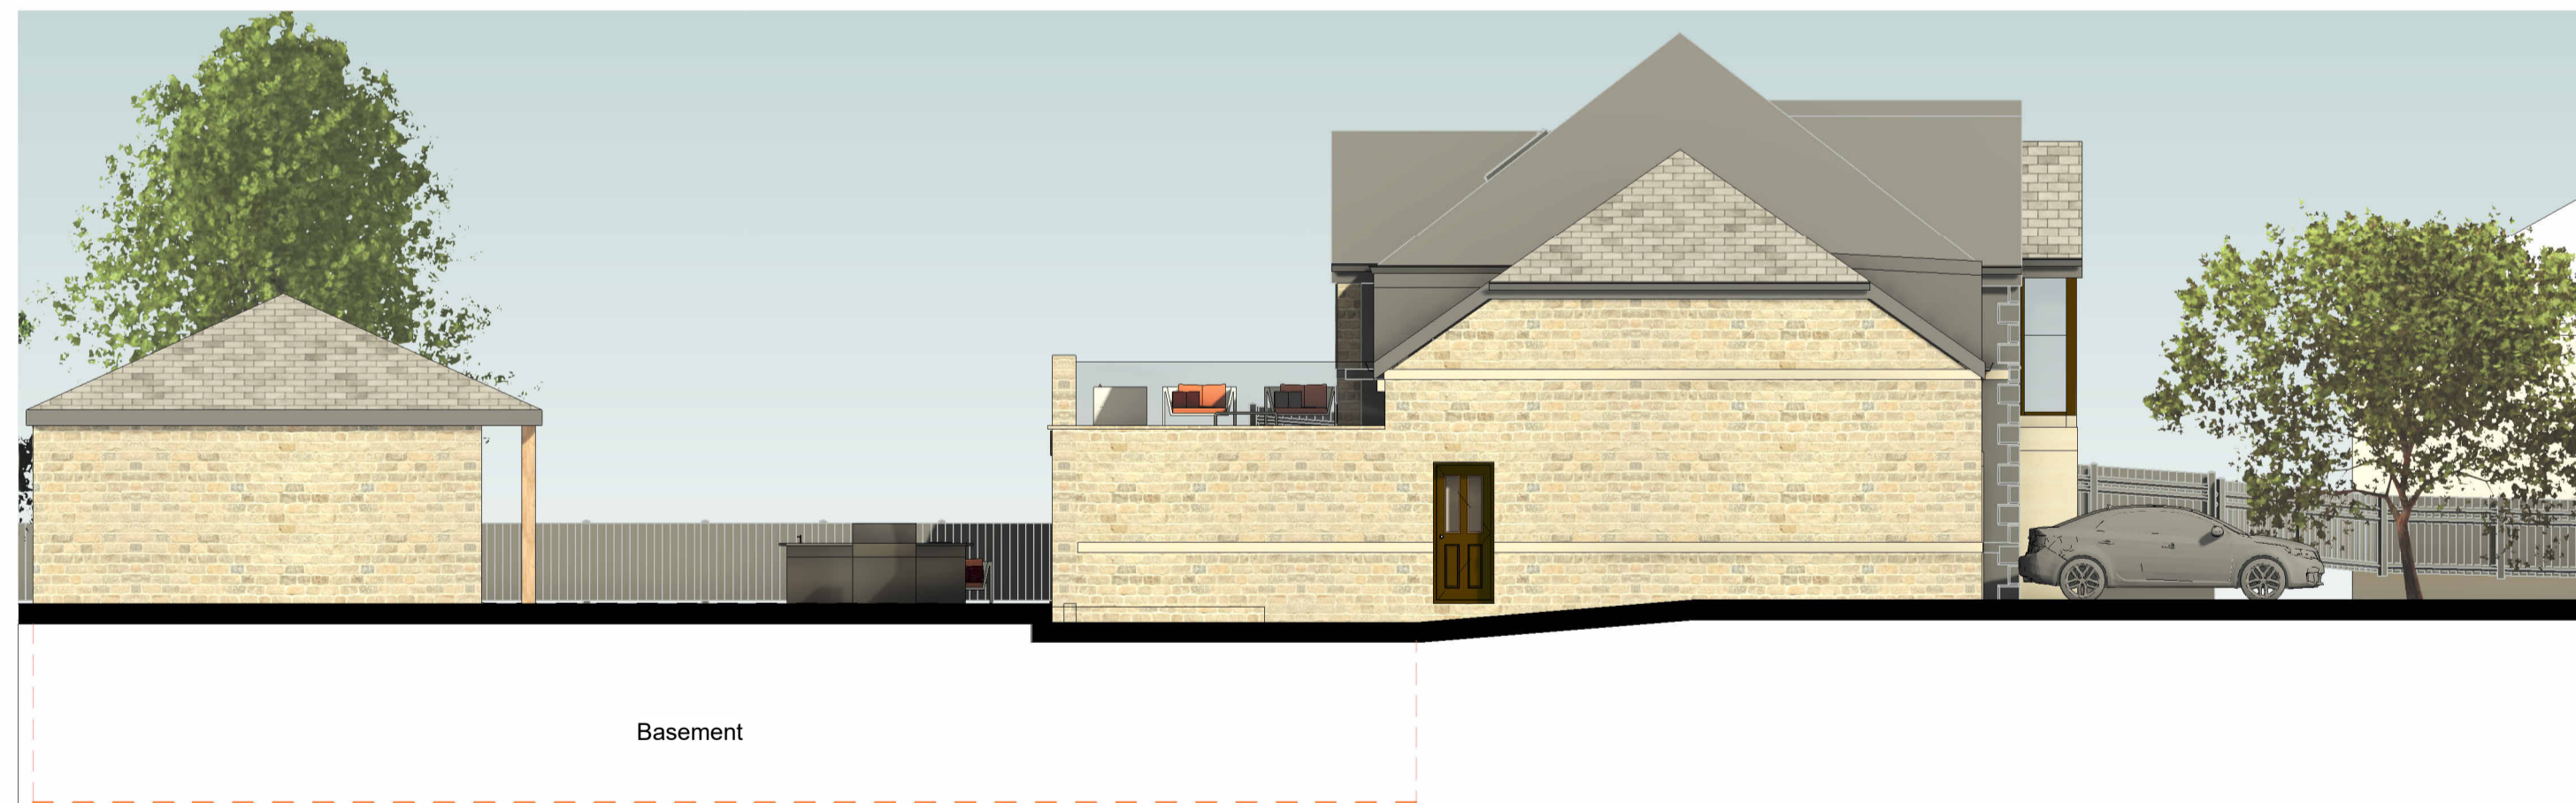

4 West as Proposed
 1:100

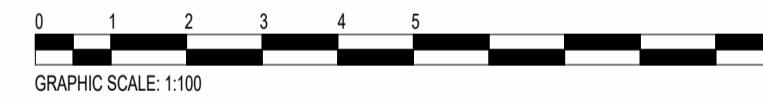

C	Scheme to include cinema room & extend basement	AO	HB	04.09.24
B	Scheme amended to client comment	AO	JC	19.08.24
A	Scheme modified to accommodate tree report	GH	JC	16.07.24
rev	description	drawn	auth	date

DO NOT SCALE OFF THIS DRAWING

ACUMEN
 Designers & Architects

acumenarchitects.co.uk 01484 546 000
 Headrow House, Old Leeds Road, Huddersfield, Huddersfield HD1 1SG

Client
MR B SARWAR

Project
2 KAFFIR ROAD, HUDDERSFIELD

Project No	Drawing No	Rev
2867	(100)06	C

Description
ELEVATIONS AS PROPOSED

Scale	Date Drawn	Drawn By	Authorised By
1:100 @ A1	APR 24	AO	JC

Purpose of Issue
 Planning Building Regs Tender Construction Comment Info