


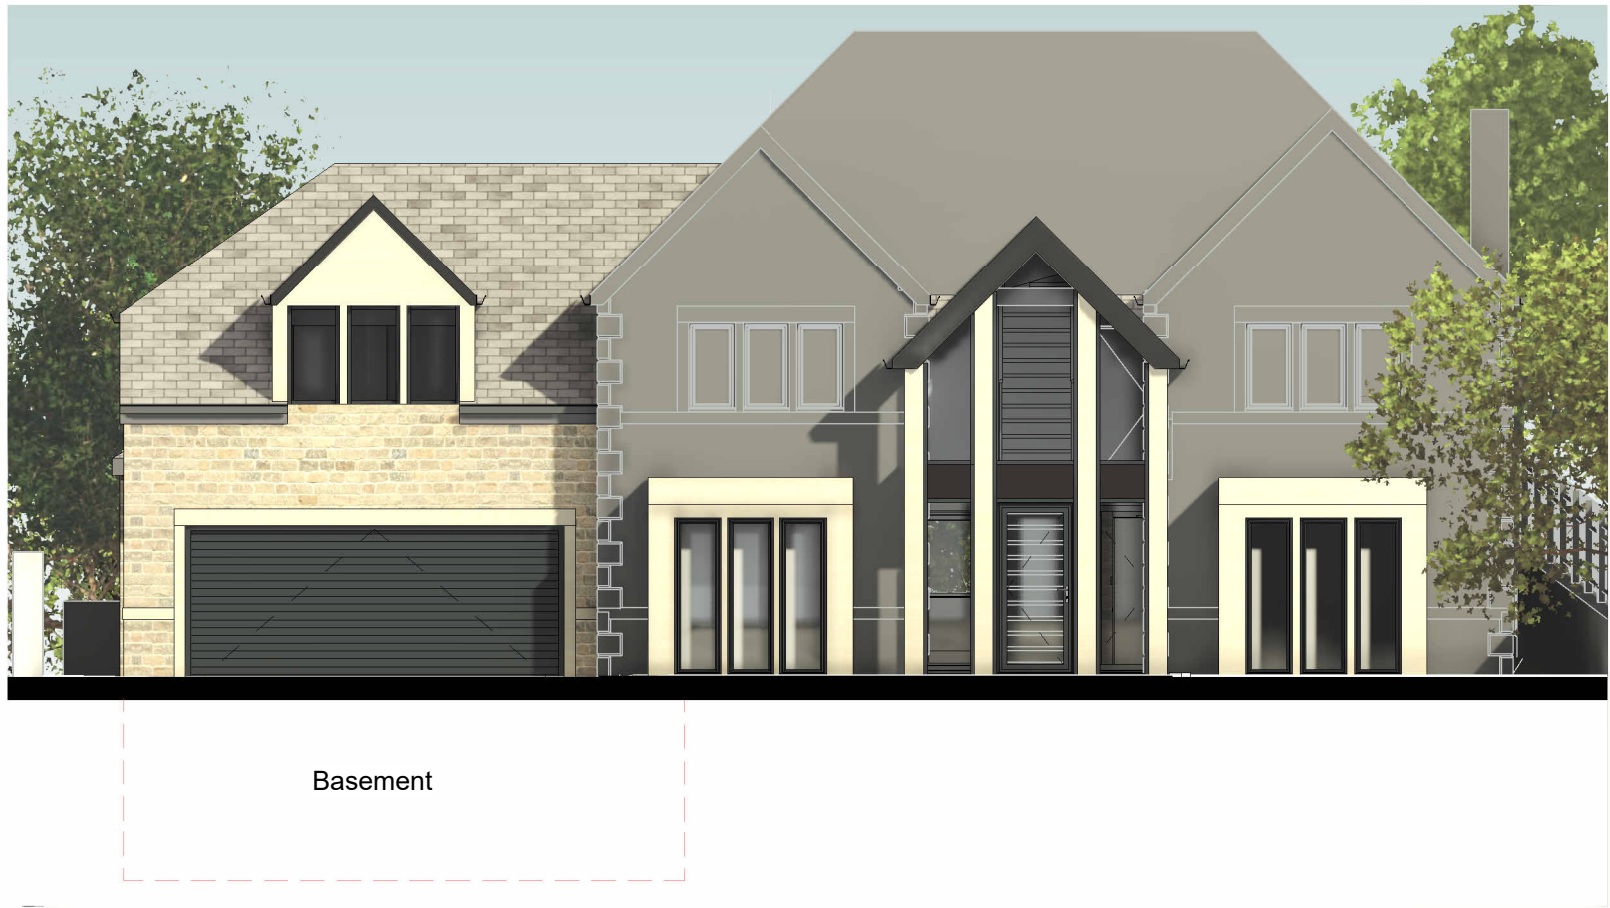

1 South as Proposed  
1 : 100



2 East as Proposed  
1 : 100



3 North as Proposed  
1 : 100



4 West as Proposed  
1 : 100

|     |                                                             |       |      |          |
|-----|-------------------------------------------------------------|-------|------|----------|
| E   | Amended front entrance to house following Client feedback   | HB    | JC   | 18.10.24 |
| D   | Amended front entrance to house following Planning feedback | HB    | JC   | 15.10.24 |
| C   | Scheme to include cinema room & extend basement             | AO    | HB   | 04.09.24 |
| B   | Scheme amended to client comment                            | AO    | JC   | 19.08.24 |
| A   | Scheme modified to accommodate tree report                  | GH    | JC   | 16.07.24 |
| rev | description                                                 | drawn | auth | date     |

DO NOT SCALE OFF THIS DRAWING

ACUMEN  
Designers & Architects

acumenarchitects.co.uk01484 546 000  
Headrow House, Old Leeds Road, Huddersfield, Huddersfield HD1 1SG

Client

MR B SARWAR

Project

2 KAFFIR ROAD, HUDDERSFIELD

Project No

2867

Drawing No

(100)06

Rev

E

Description

ELEVATIONS AS PROPOSED

Scale

1 : 100 @ A1

Date Drawn

APR 24

Drawn By

AO

Authorised By

JC

Purpose of Issue

Planning ☒ Building Regs ☐ Tender ☐ Construction ☐ Comment ☐ Info ☐