




1 South as Proposed
1 : 100



2 East as Proposed
1 : 100



3 North as Proposed
1 : 100

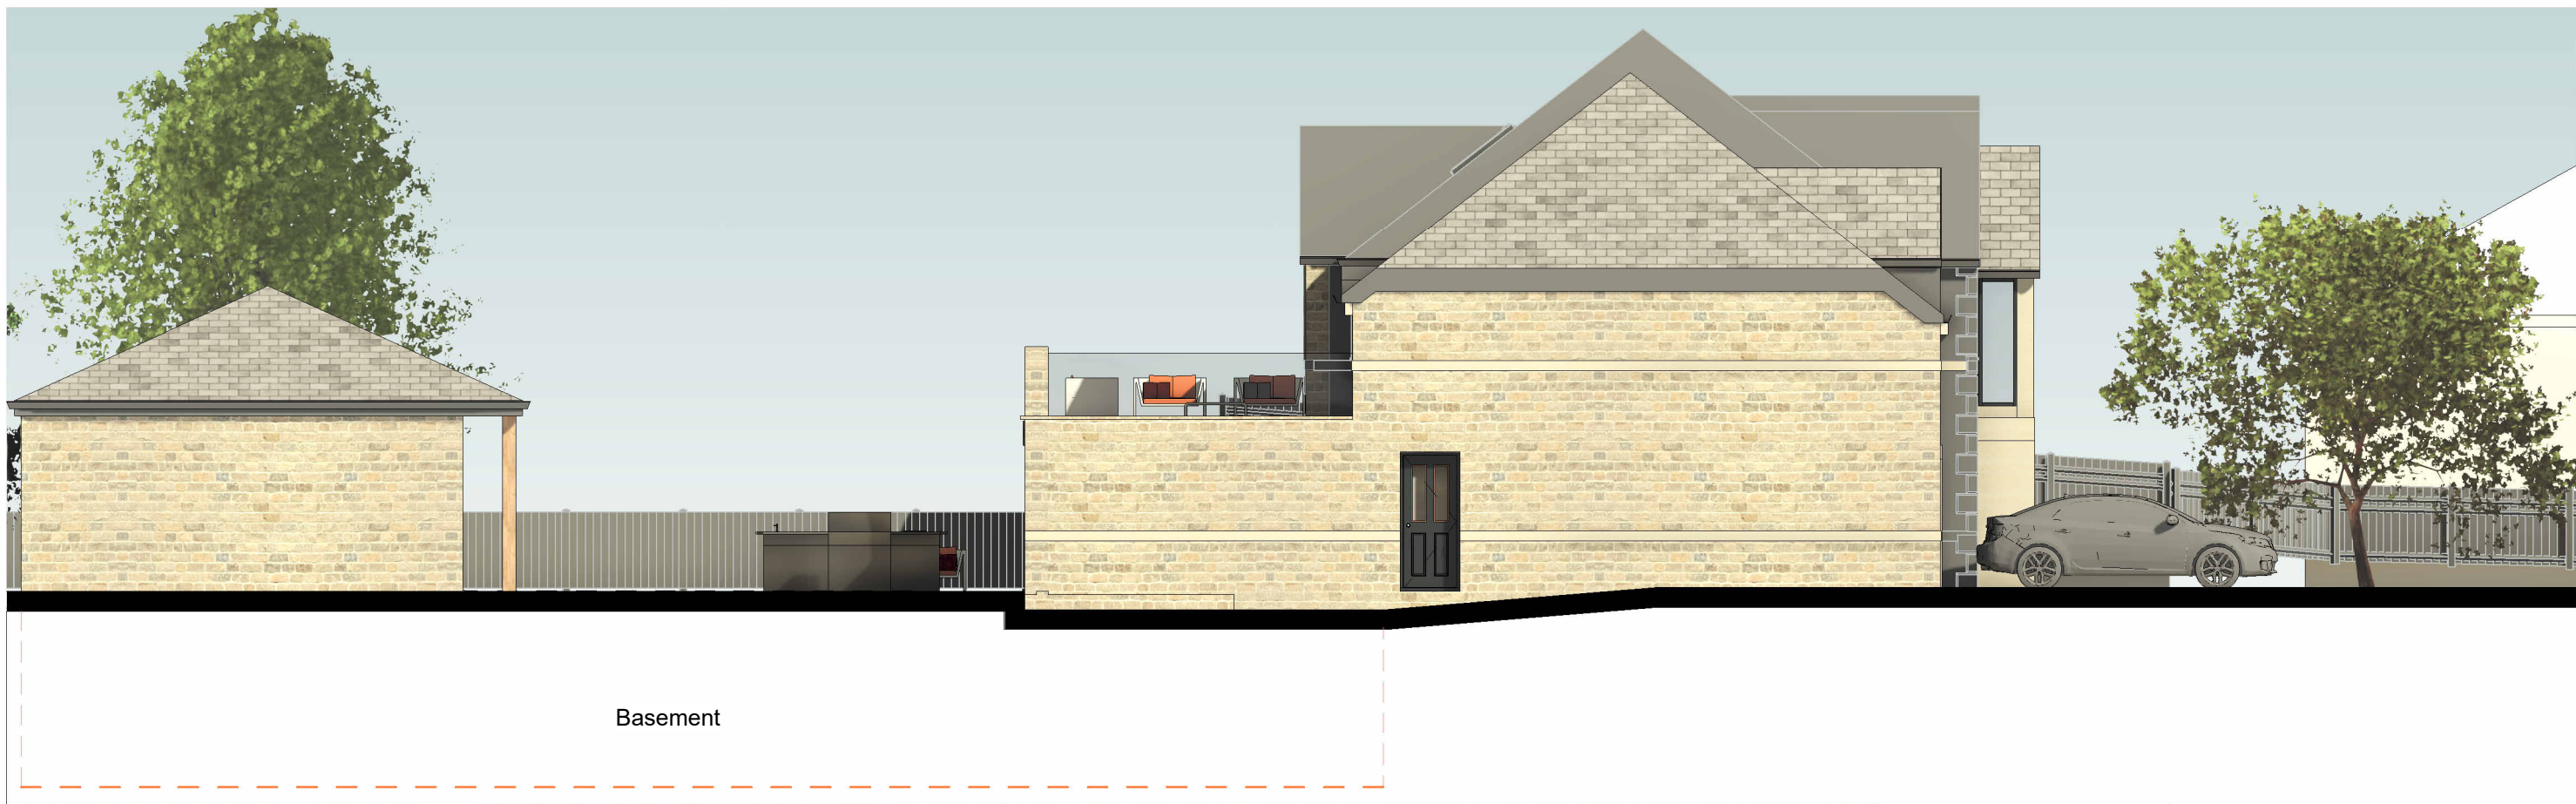

4 West as Proposed
1 : 100

G	Amended front entrance to house following Client feedback,	HB	JC	11.12.24
F	Amended front entrance to house following Client feedback	HB	JC	19.11.24
E	Amended front entrance to house following Client feedback	HB	JC	18.10.24
D	Amended front entrance to house following Planning feedback	HB	JC	15.10.24
C	Scheme to include cinema room & extend basement	AO	HB	04.09.24
B	Scheme amended to client comment	AO	JC	19.08.24
A	Scheme modified to accommodate tree report	GH	JC	16.07.24
rev	description	drawn	auth	date

DO NOT SCALE OFF THIS DRAWING

ACUMEN
Designers & Architects

acumenarchitects.co.uk01484 546 000
Headrow House, Old Leeds Road, Huddersfield, Huddersfield HD115G

Client
MR B SARWAR

Project
2 KAFFIR ROAD, HUDDERSFIELD

Project No
2867

Drawing No
(100)06

Rev
G

Description
ELEVATIONS AS PROPOSED

Scale
1 : 100 @ A1

Date Drawn
APR 24

Drawn By
AO

Authorised By
JC

Purpose of Issue
Planning

Building Regs

Tender

Construction

Comment

Info