


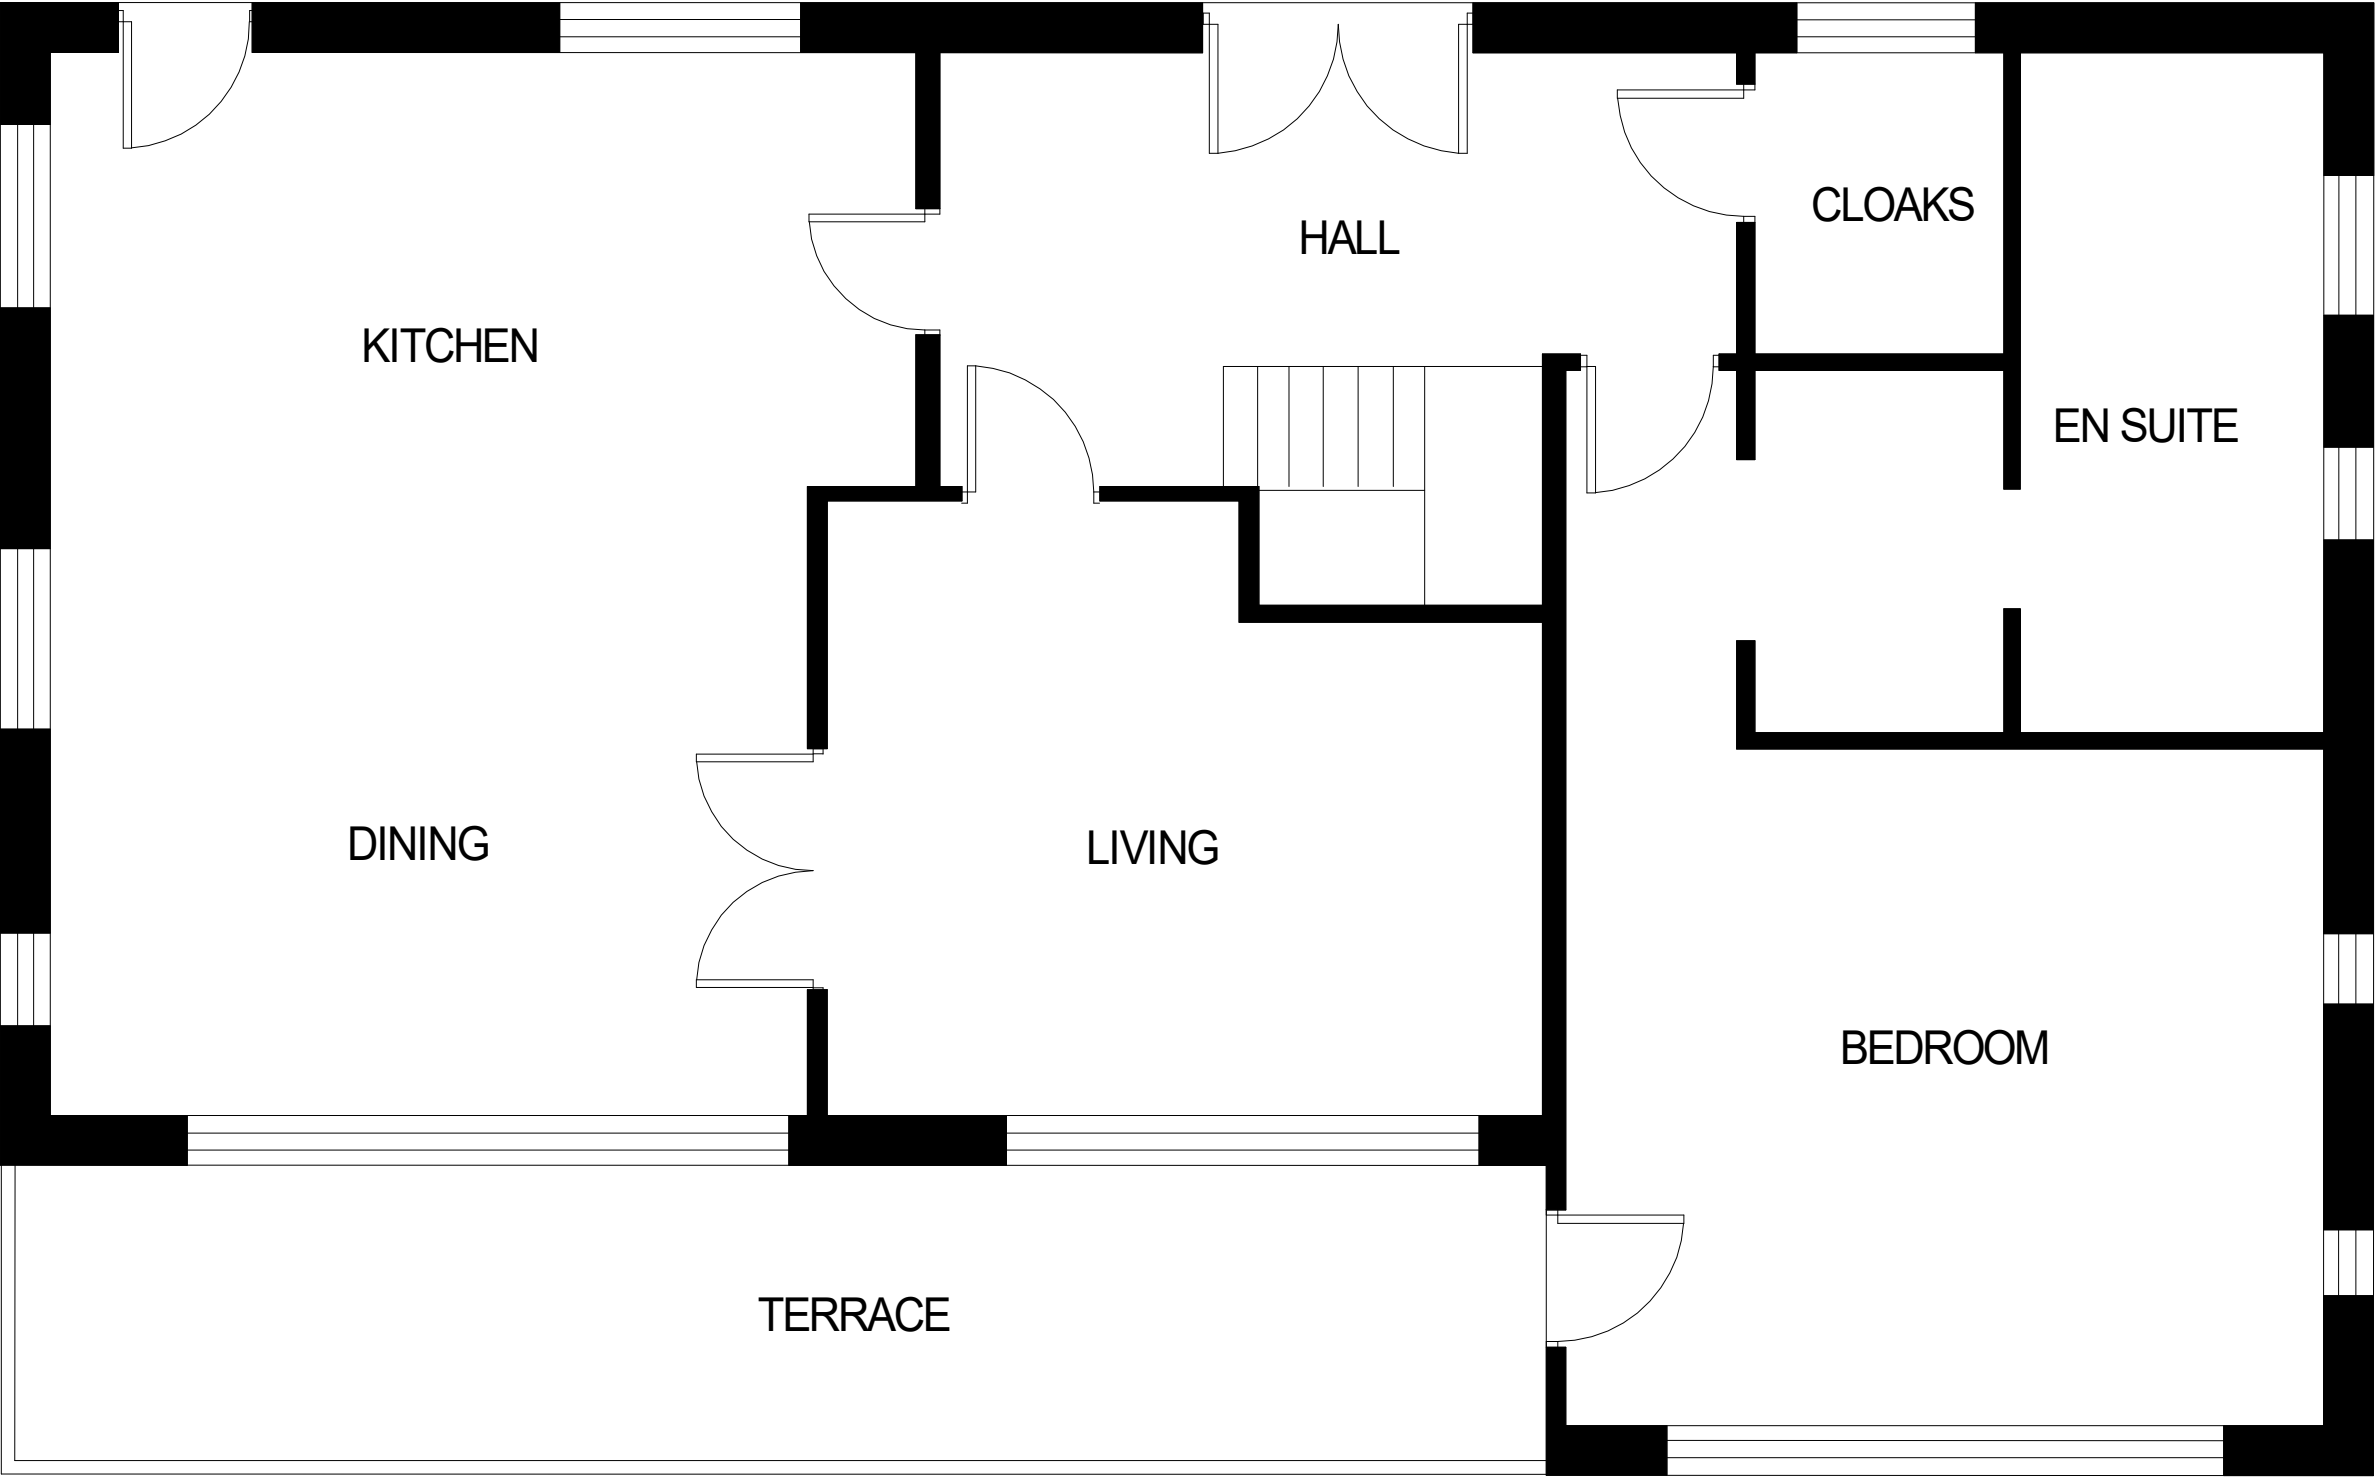

EXISTING UPPER GROUND FLOOR PLAN





design

connexions

Architectural Limited

25 Linsdale Gardens Gedling
Nottingham NG4 4GY
e-mail: designconnexions@gmail.com

Tel. 07760 215478
www.designconnexions.co.uk

Drg.No.	A2024/1	Ref.No.	
Client MR I PILKINGTON "FOLLY WOOD" COWLERSLEY LANE HUDDERSFIELD HD4 5UT	Drawn	RC	
	scale	1:50 @ A3	
	Date:	May 2024	

AIRA

Driving the clean energy revolution