


NOTES:
 Any errors or omissions to be reported to Code L6 immediately.
 This drawing and design is the copyright of Code L6 and is not to be used for any purpose without their consent.

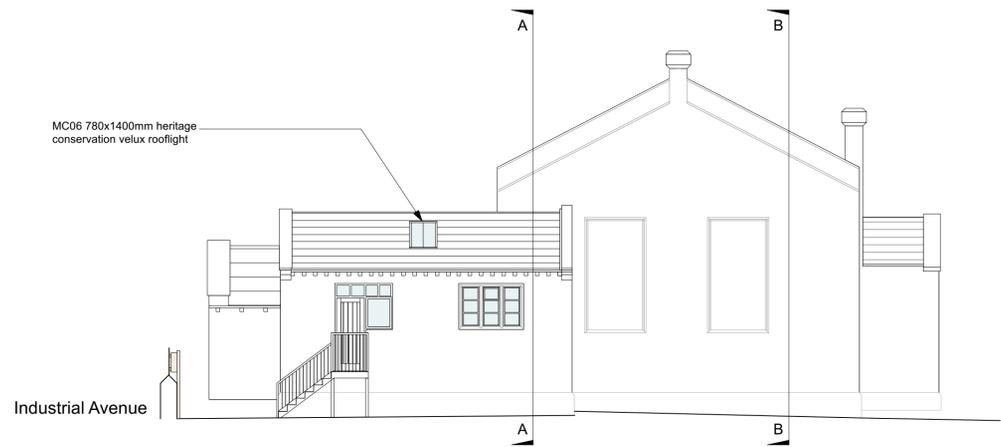


Side Elevation As Proposed
 Scale 1:100
 0m 1m 2m 3m 4m 5m

All Windows to be replaced (except where noted to be retained) with new painted hardwood windows to match existing and 4:6:4 simlite glazing




Section B-B As Proposed
 Scale 1:100
 0m 1m 2m 3m 4m 5m

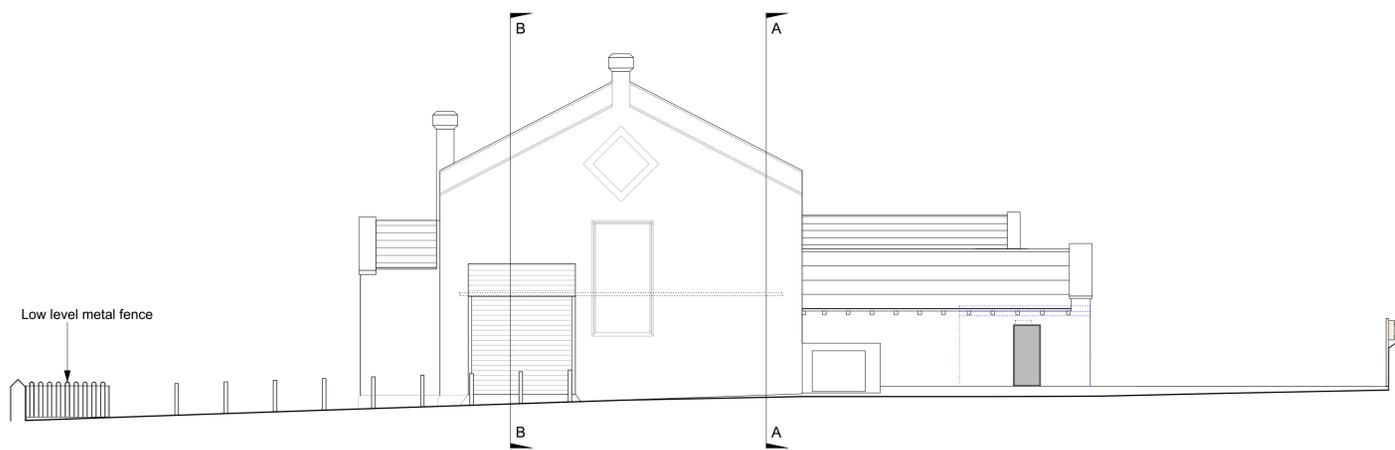


Side Elevation As Proposed
 Scale 1:100
 0m 1m 2m 3m 4m 5m




Section B-B As Proposed
 Scale 1:100
 0m 1m 2m 3m 4m 5m

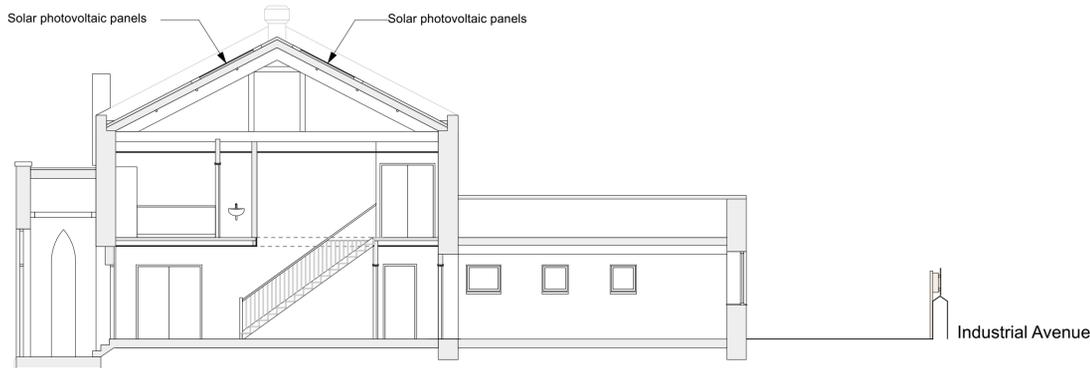

Section C-C As Proposed
 Scale 1:100
 0m 1m 2m 3m 4m 5m

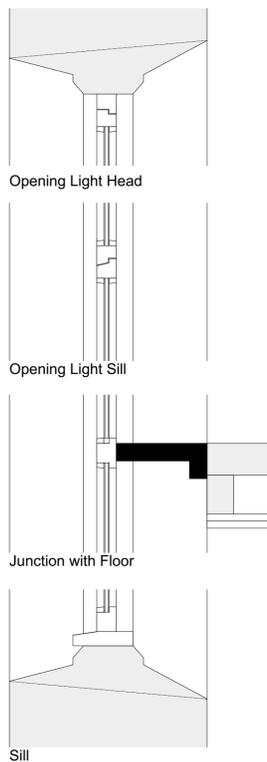

Windpov Details
 Scale 1:10

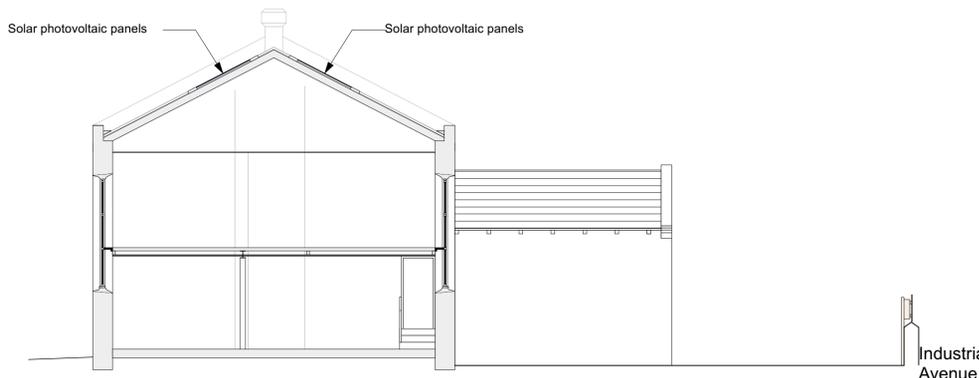

Section D-D As Proposed
 Scale 1:100
 0m 1m 2m 3m 4m 5m

AS PROPOSED

Code L6 Architecture Ltd 31 Halifax Road Brighouse West Yorkshire HD6 2AA T: 01484 714 870 E: codeL6@btinternet.com W: www.CODEL6.com		
Project:	The Old School, Kirkgate, WF17 9HE	
Client:	Mr A Hunter - Omega Group	
Drawing:	Elevations and Sections As Proposed	
Date:	Scale:	Size:
02/05/24	1:100	A1
Drawing Number:	21-091-56	