


**Notes**

Do not scale from drawing, use figured dimensions only.  
 All dimensions must be checked and verified on site prior to commencement of work and architect to be notified of any discrepancies.  
 This drawing is intended to permit overall scheme proposals only and cannot be used for construction purposes without further information.

REV.	DATE

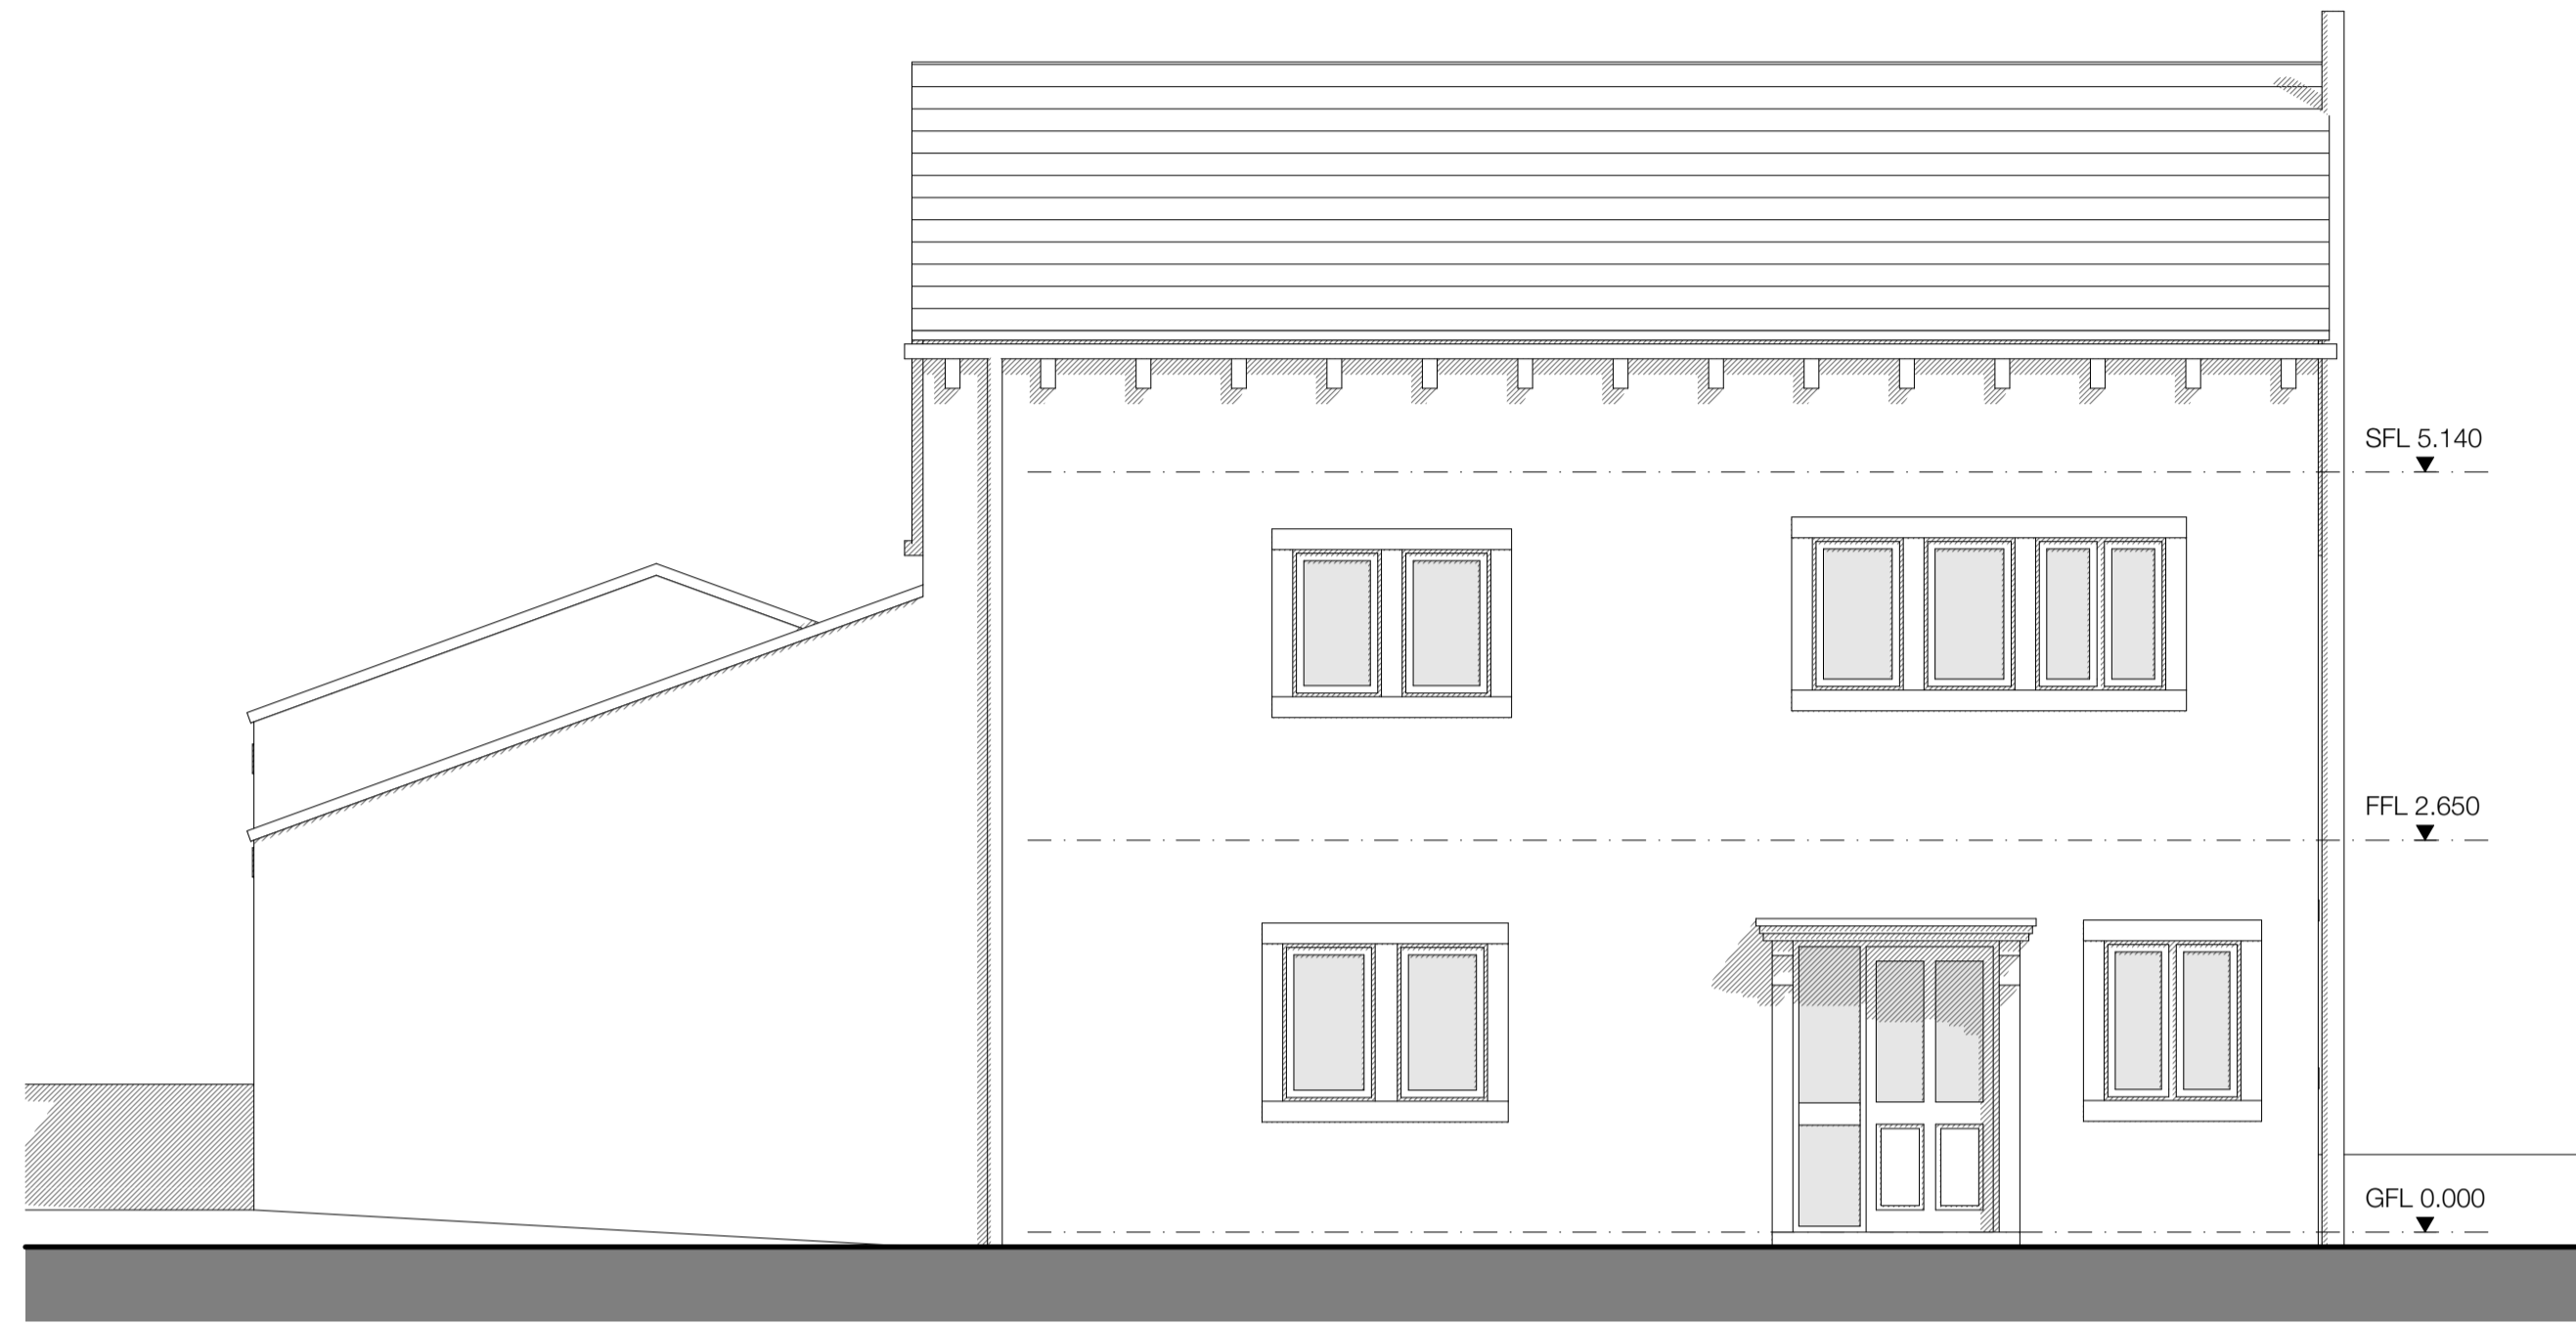


Proposed N Elevation - 1:50



Proposed E Elevation - 1:50



Proposed S Elevation - 1:50

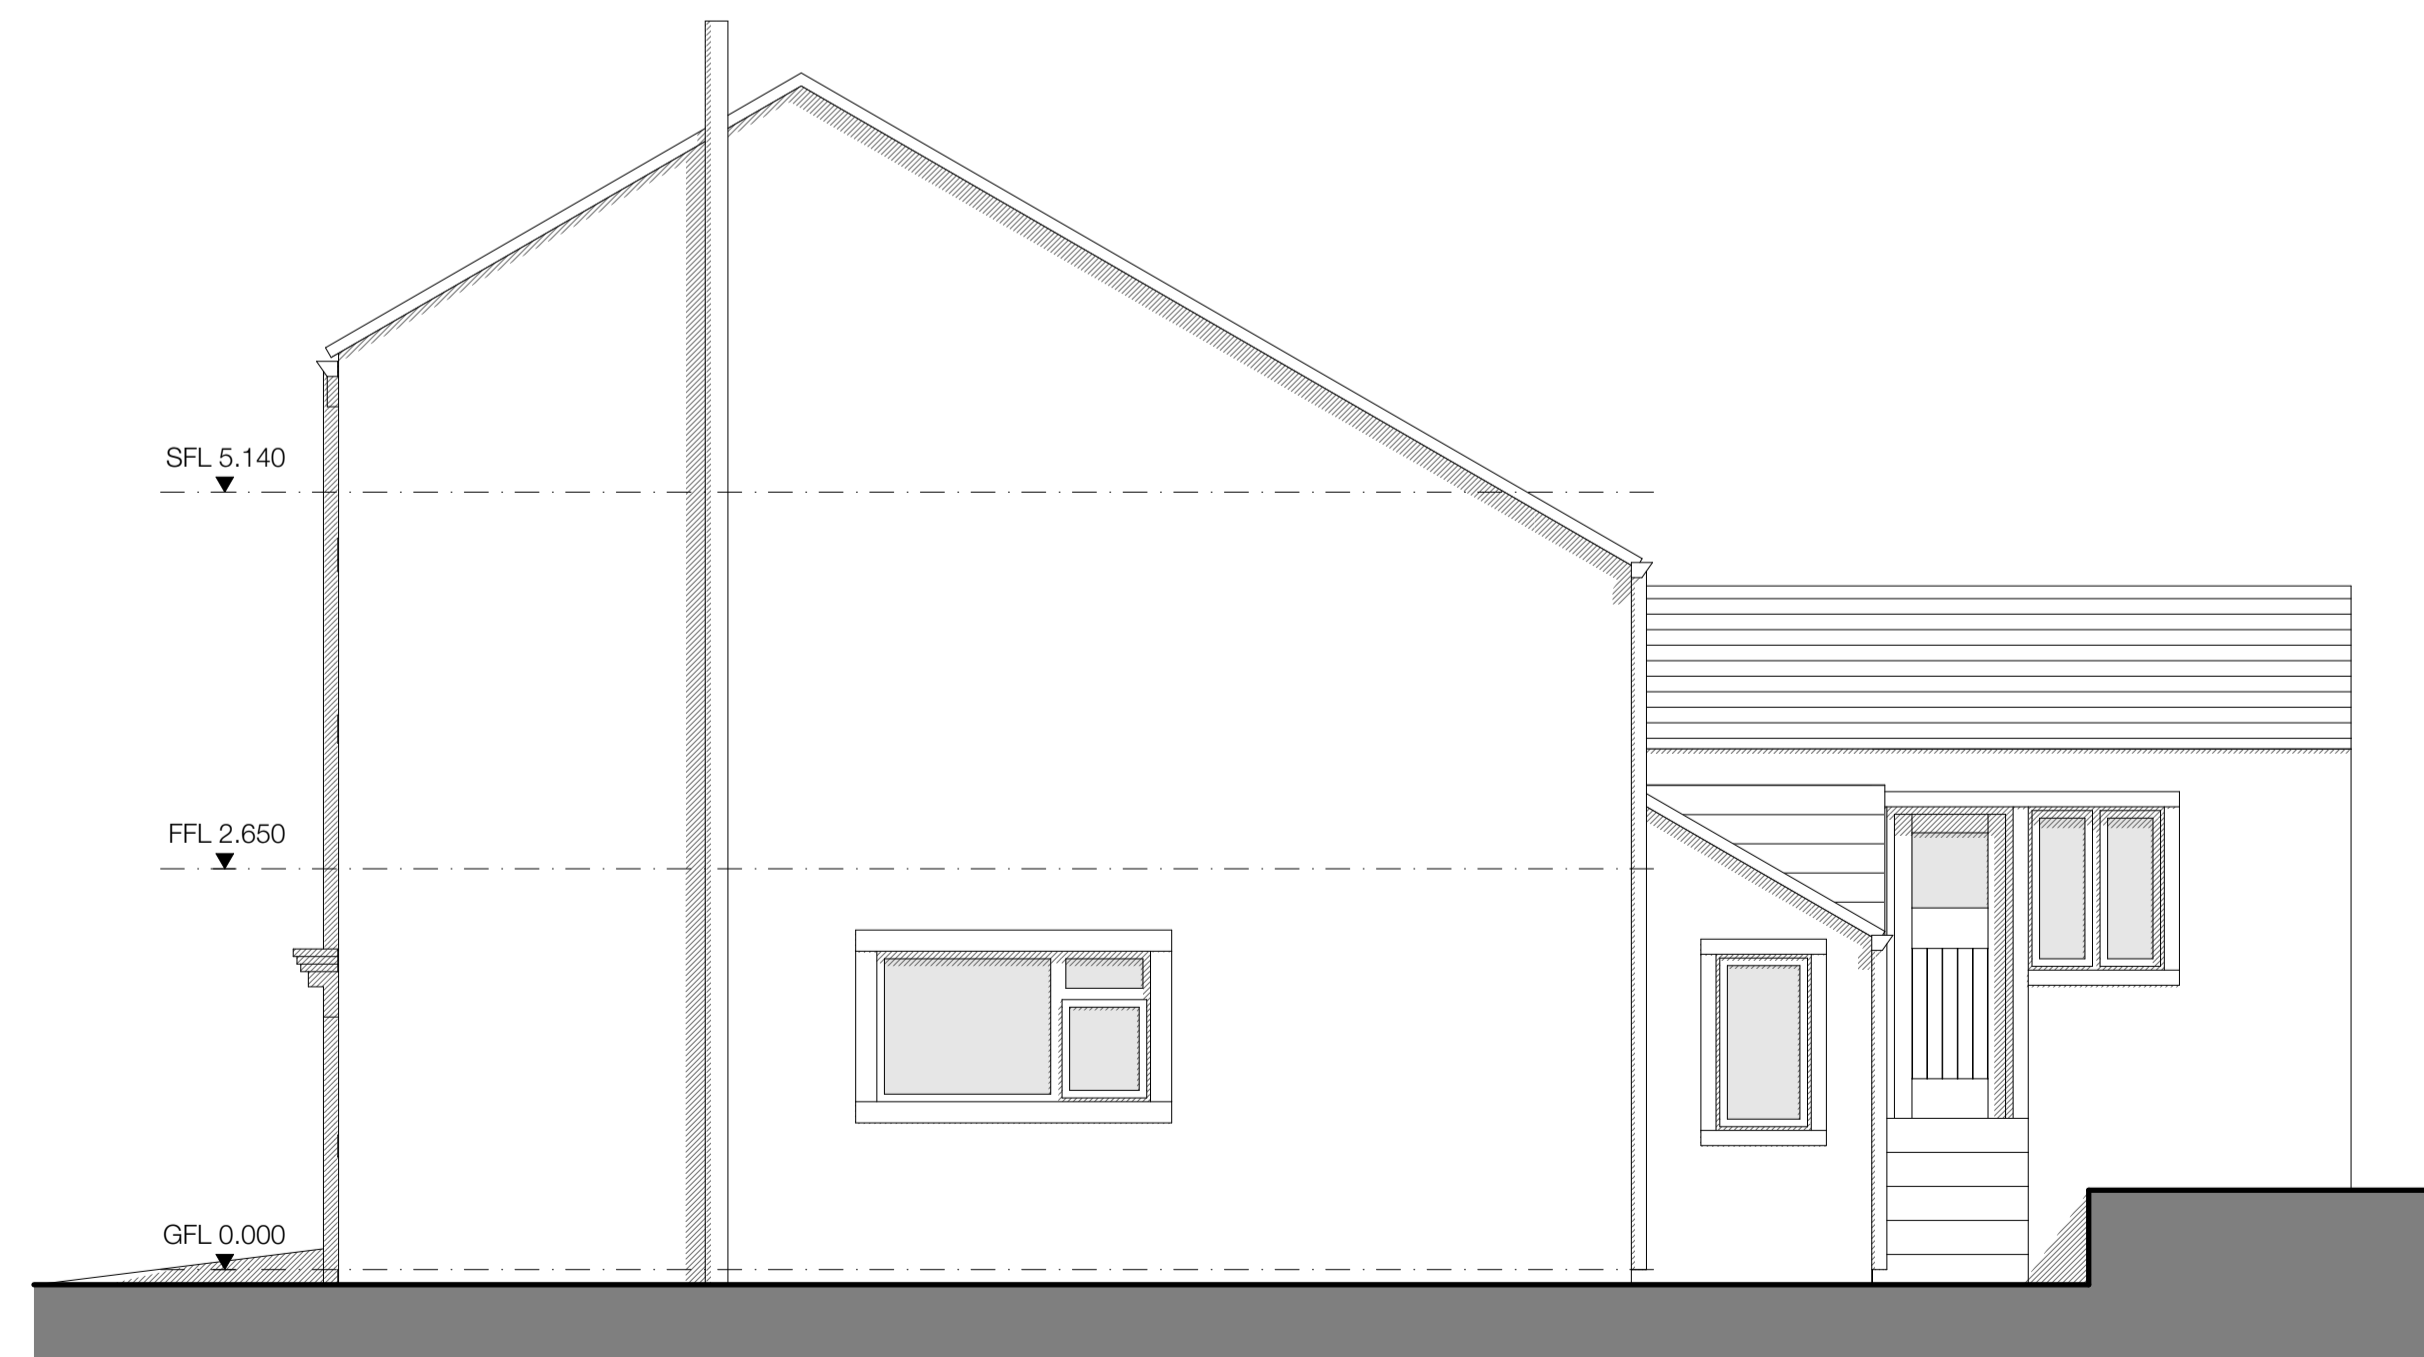

Proposed W Elevation - 1:50

**CLIENT** Claire Kitchen-Dunn

**PROJECT** 34 Totties Lane,  
HD9 1UW

**DRAWING** Existing Elevations

DATE	SCALE
Oct' 2023	1:50
DRAWING NO.	REVISION
SK 02	.