


Rear velux Window's to Non Habitable areas to protect neighbours privacy

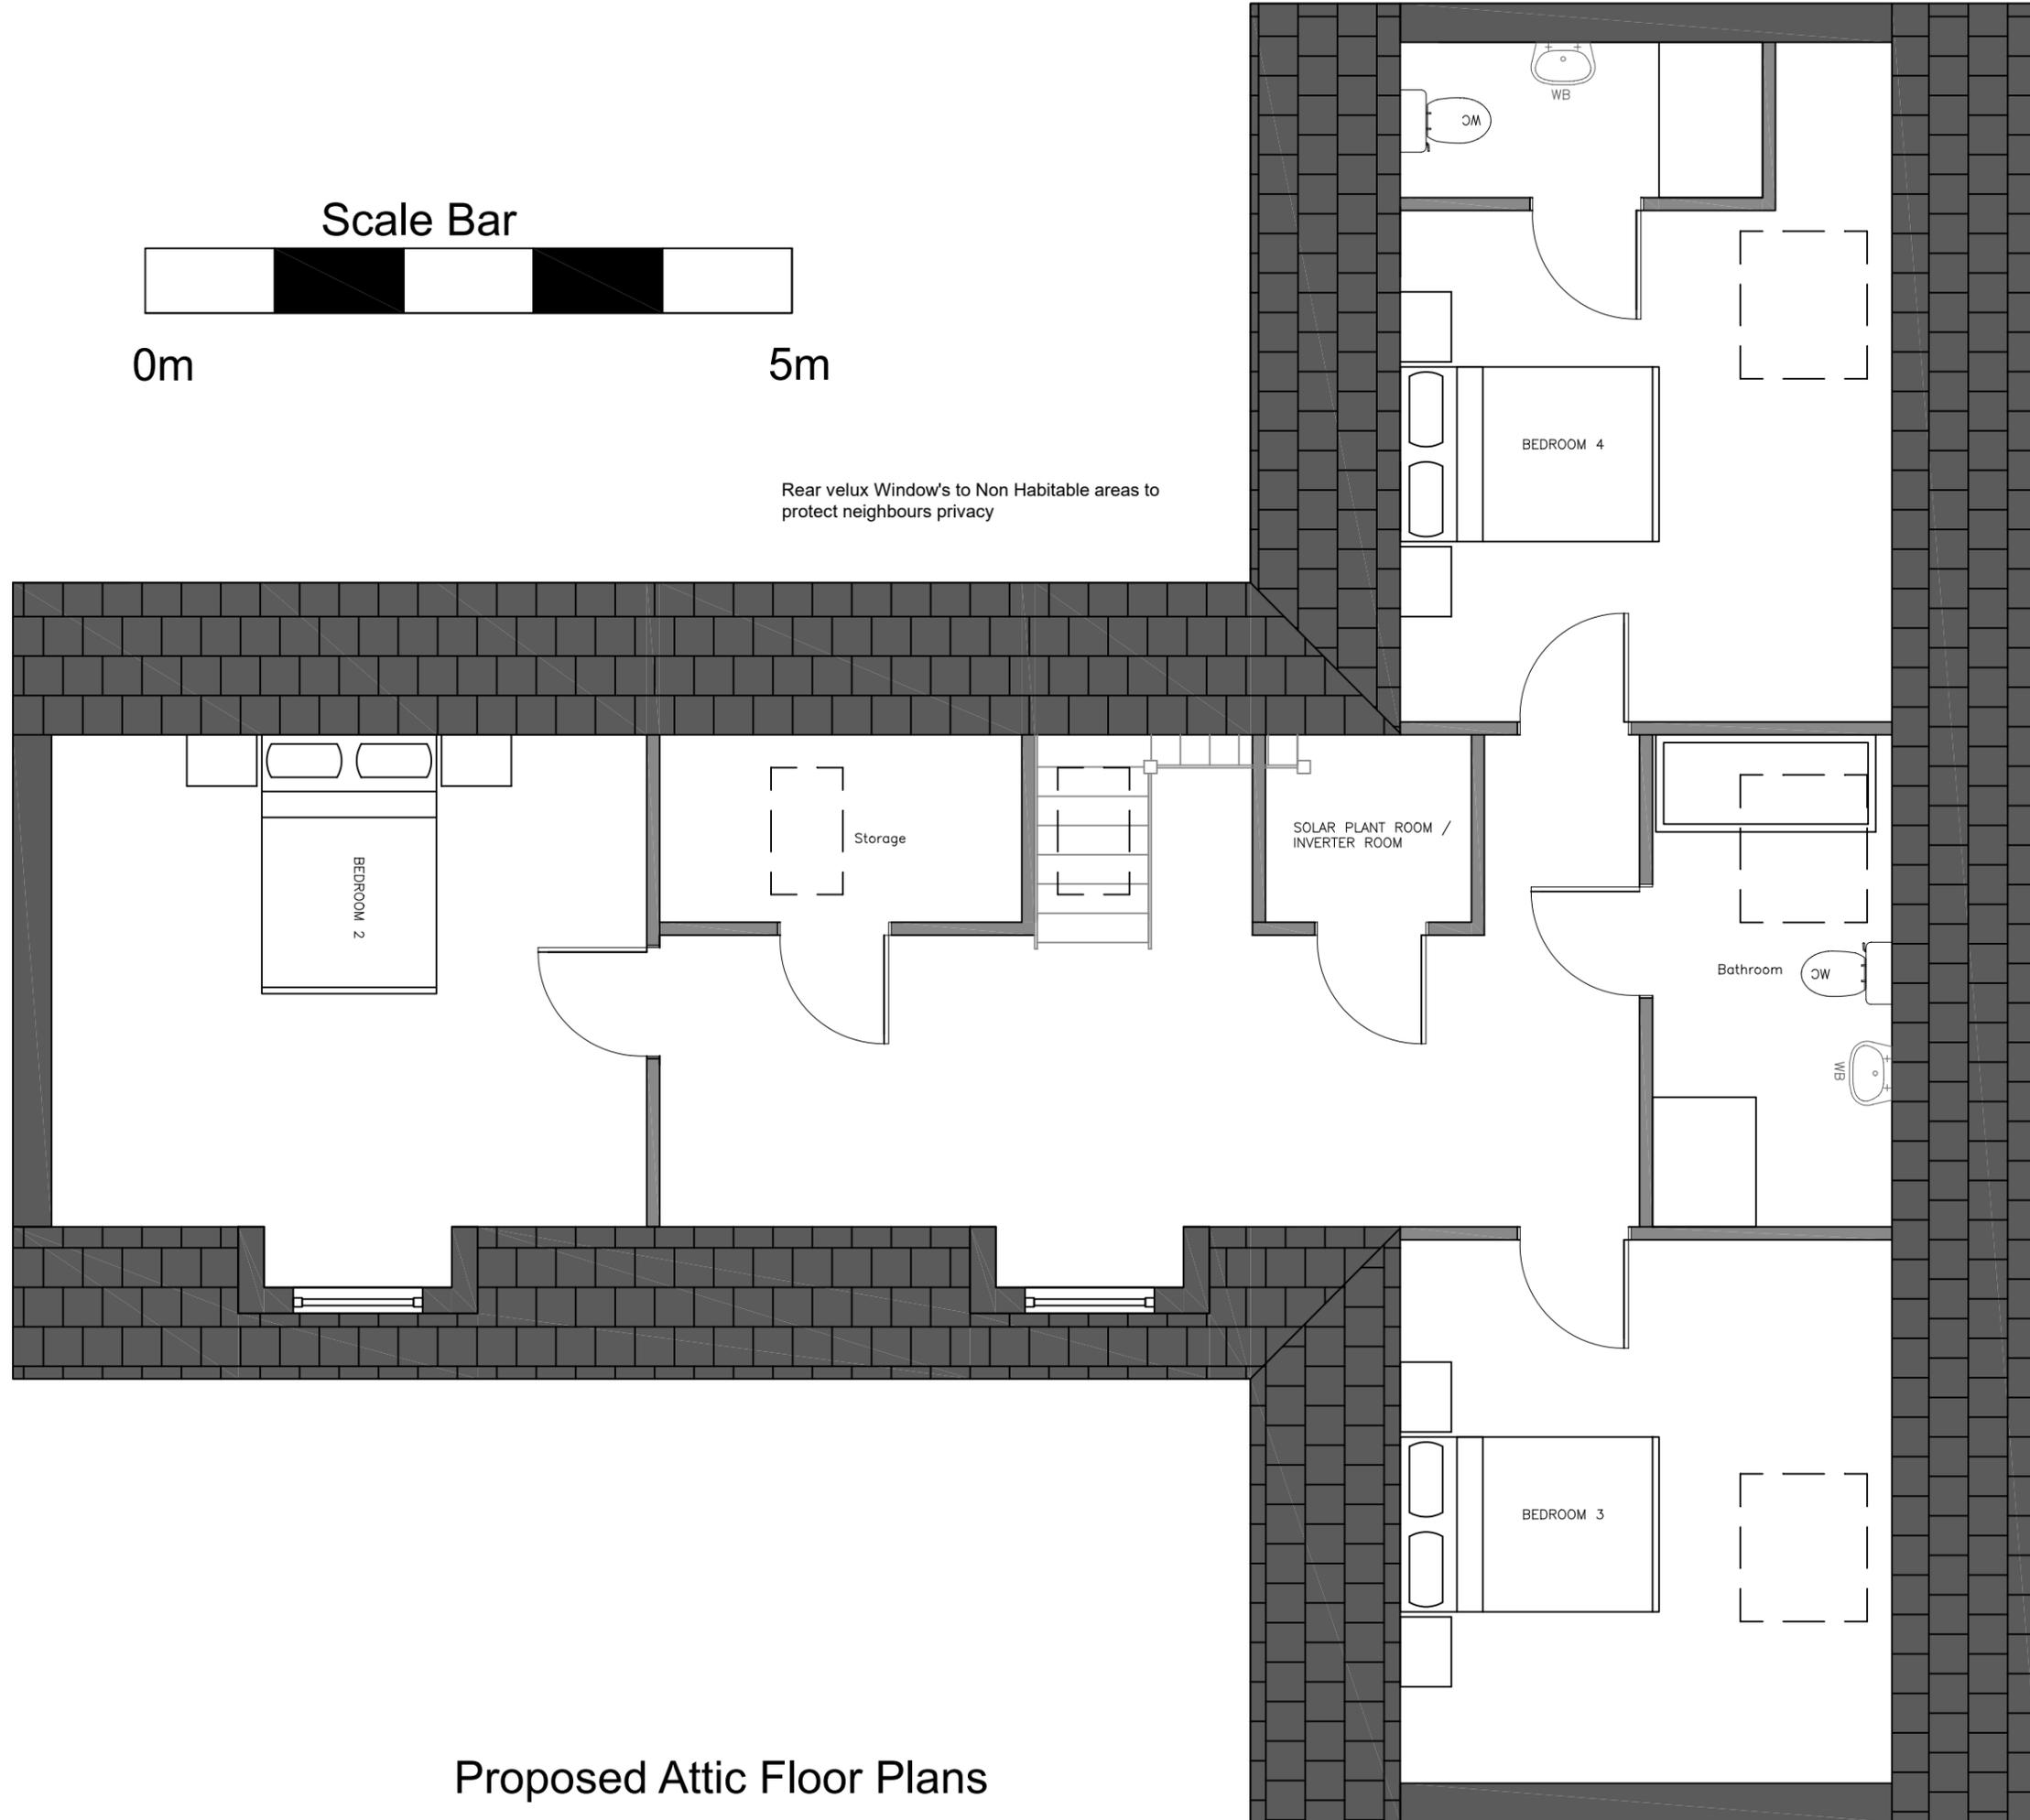

The dormer windows shown in the approved 2022/93774 now replaced to Velux style windows to protect visual amenity to the new proposed dwelling

### Proposed Attic Floor Plans

Project: - 88 Shirley Road, Gomersal, BD19 4ND	
Title: - Proposed FF Plans	
Scale: -	1:50
24/04/2024	MH