


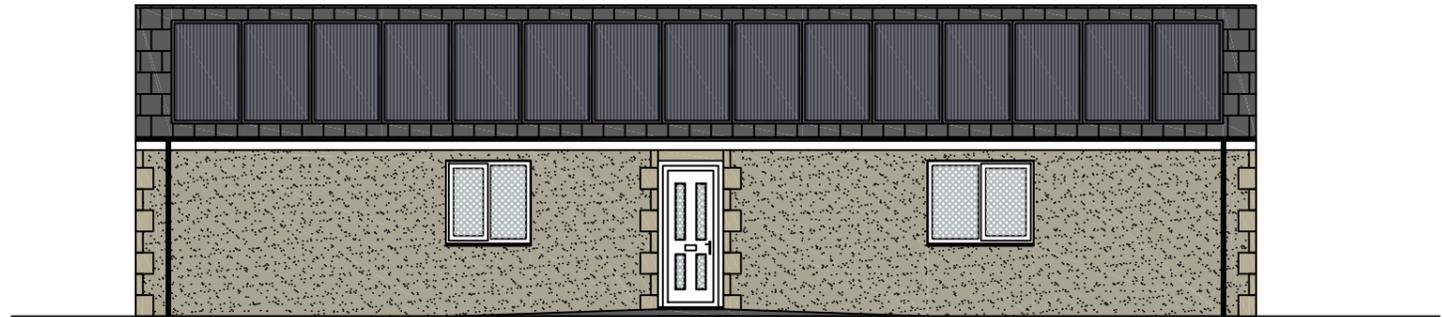


Proposed Front Elevation
New Bungalow




Proposed Side Elevation
New Bungalow




Proposed Rear Elevation
New Bungalow

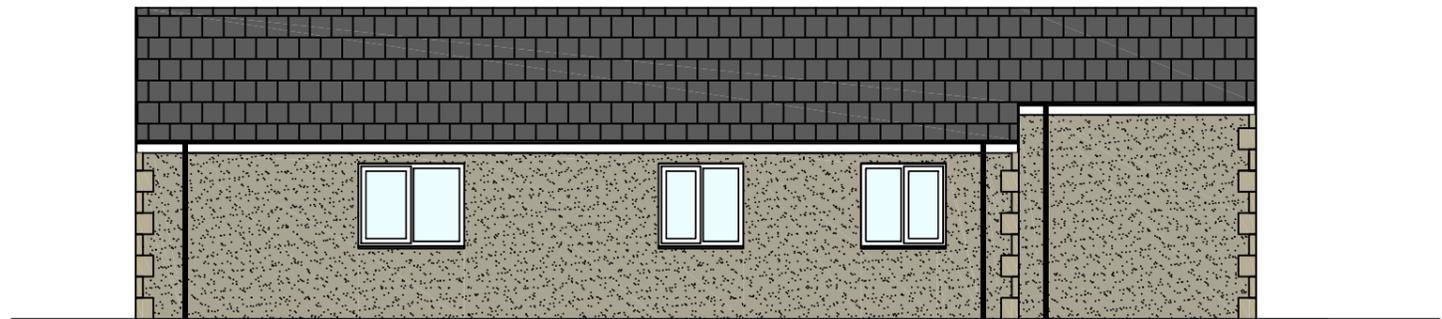

Proposed Side Elevation
New Bungalow

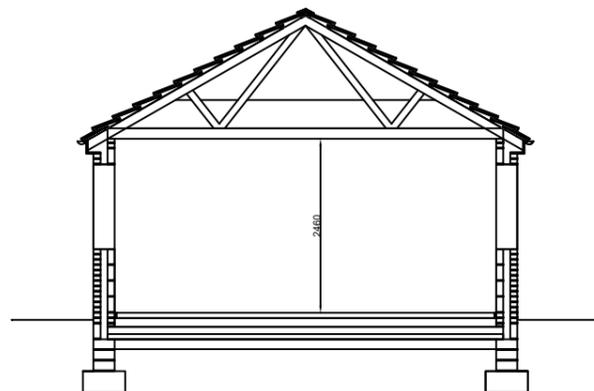

Section

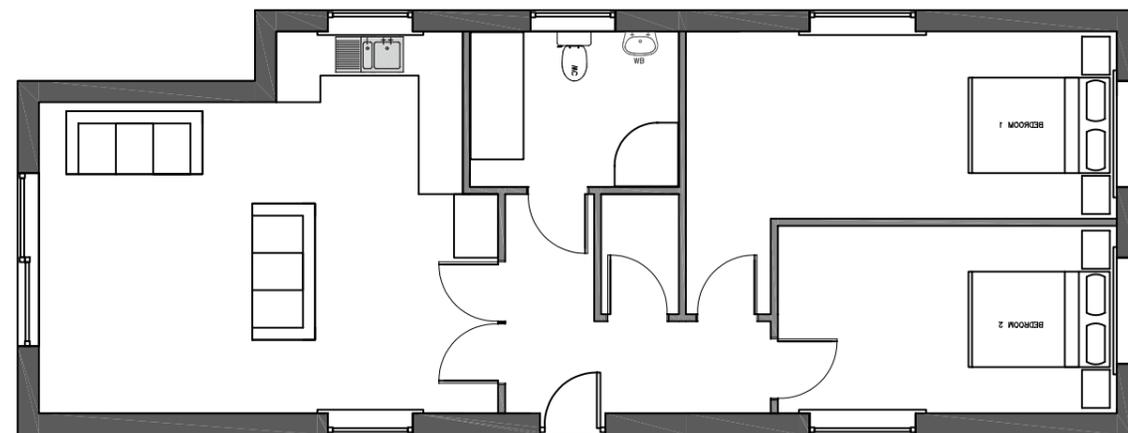

Proposed Ground Floor Plan



Project: - 88 Shirley Road, Gomersal, BD19 4ND	
Title: - Proposed Plans,Elevations & Sections (New Dwelling)	
Scale: -	1:100
24/04/2024	MH